



APPENDIX 12-7

PREDICTED NOISE CONTOUR

APPENDIX 12-7 – PREDICTED NOISE CONTOURS

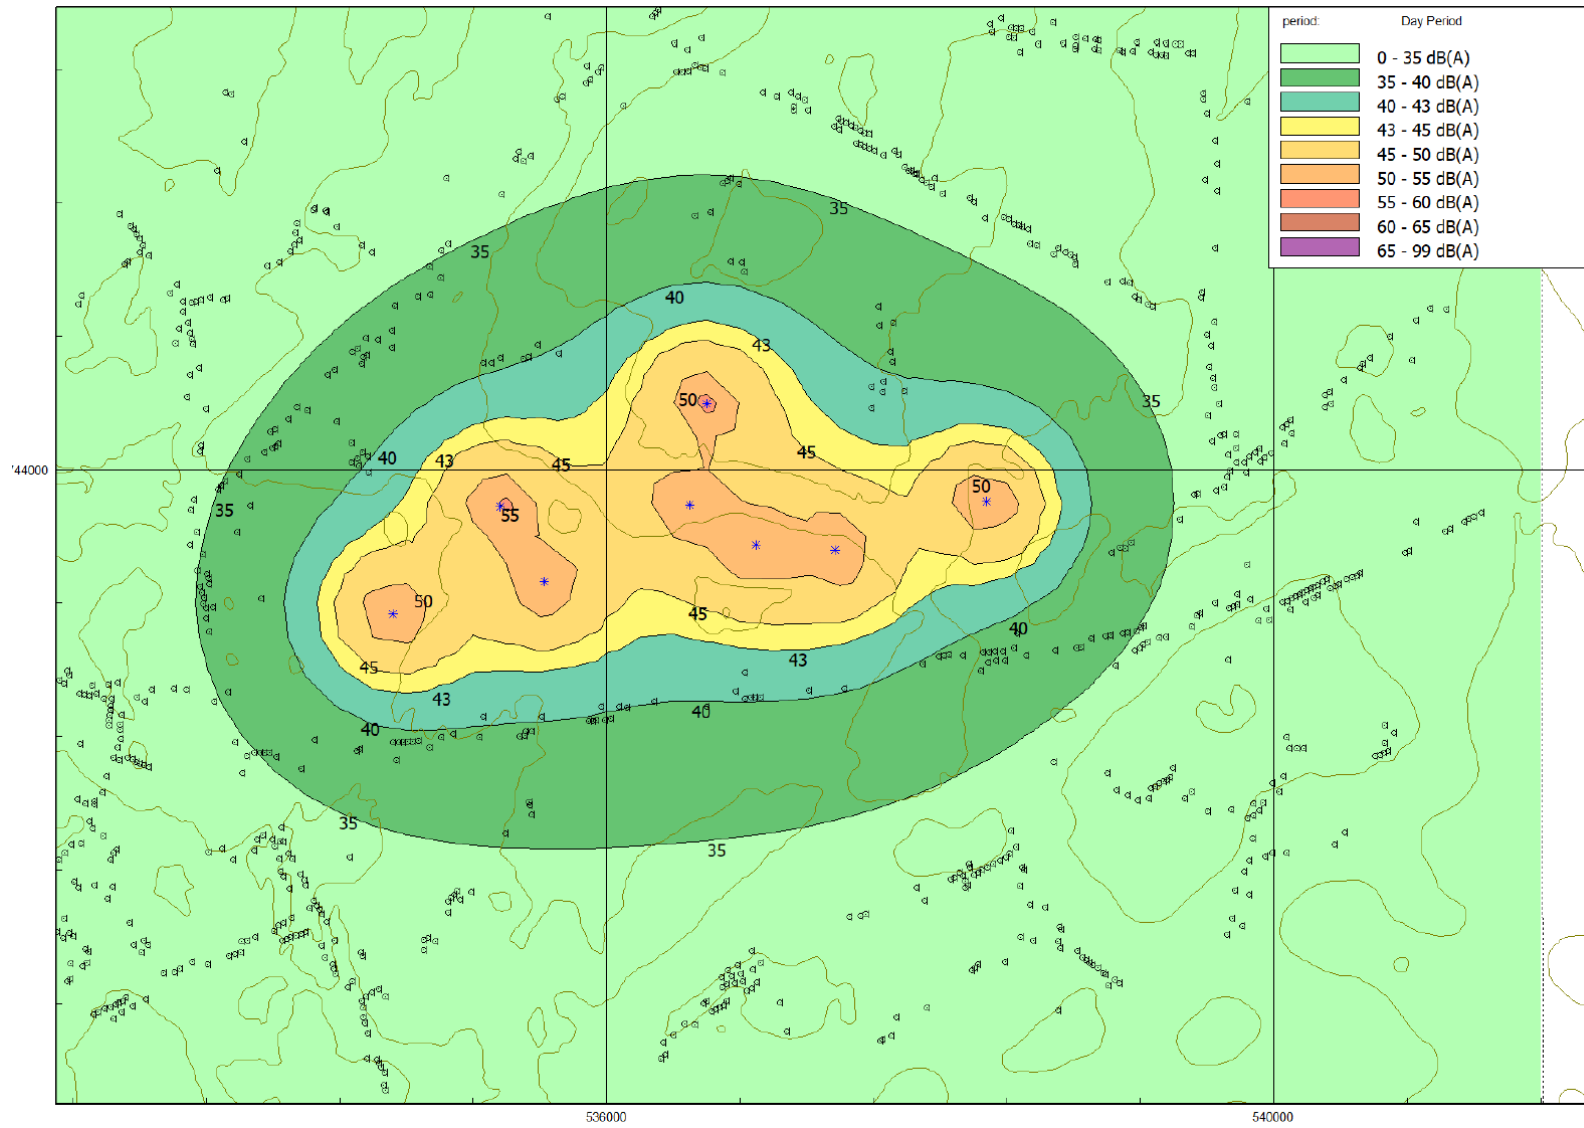


Figure 1 Predicted Noise Contours for wind speed of 8 m/s standardized for a hub height of 103.5 m