


Directional Drill under Watercourse Crossing Scale 1:100



Drilling Rig/Launch Pit

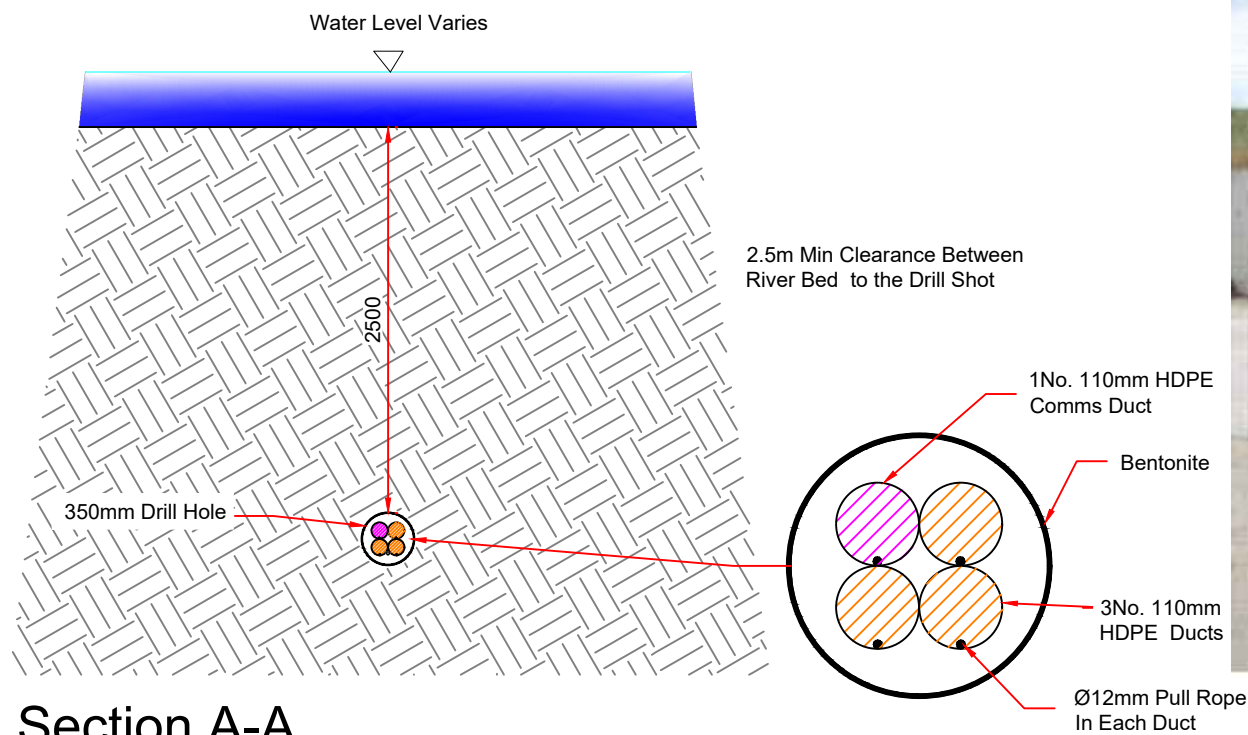

Section A-A

Scale 1:50



Directional Drilling Rig

REV	DATE	DESCRIPTION	BY	APP
P01	09/02/24	ISSUED FOR INFORMATION	S.S.	I.B.
CLIENT				
KNOCKANARRAGH WIND FARM LTD.				



PROJECT:	KNOCKANARRAGH SUBSTATION
TITLE:	WATERCOURSE CROSSING DETAILS DIRECTIONAL DRILL IN OPEN GROUND

DRAWING REFERENCE:		
DRAWN:	CHECKED:	APPROVED:
S.S.	C.F.	I.B.
PROJECT NUMBER:	DATE:	SCALE @ A3:
23818	FEB' 23	AS SHOWN
STATUS DESCRIPTION		STATUS:
FOR INFORMATION		S2
DRAWING NUMBER:		REV:
APB-314271-22-MWP-036		P01