


Typical turbine range - maximum and minimum dimensions assessed

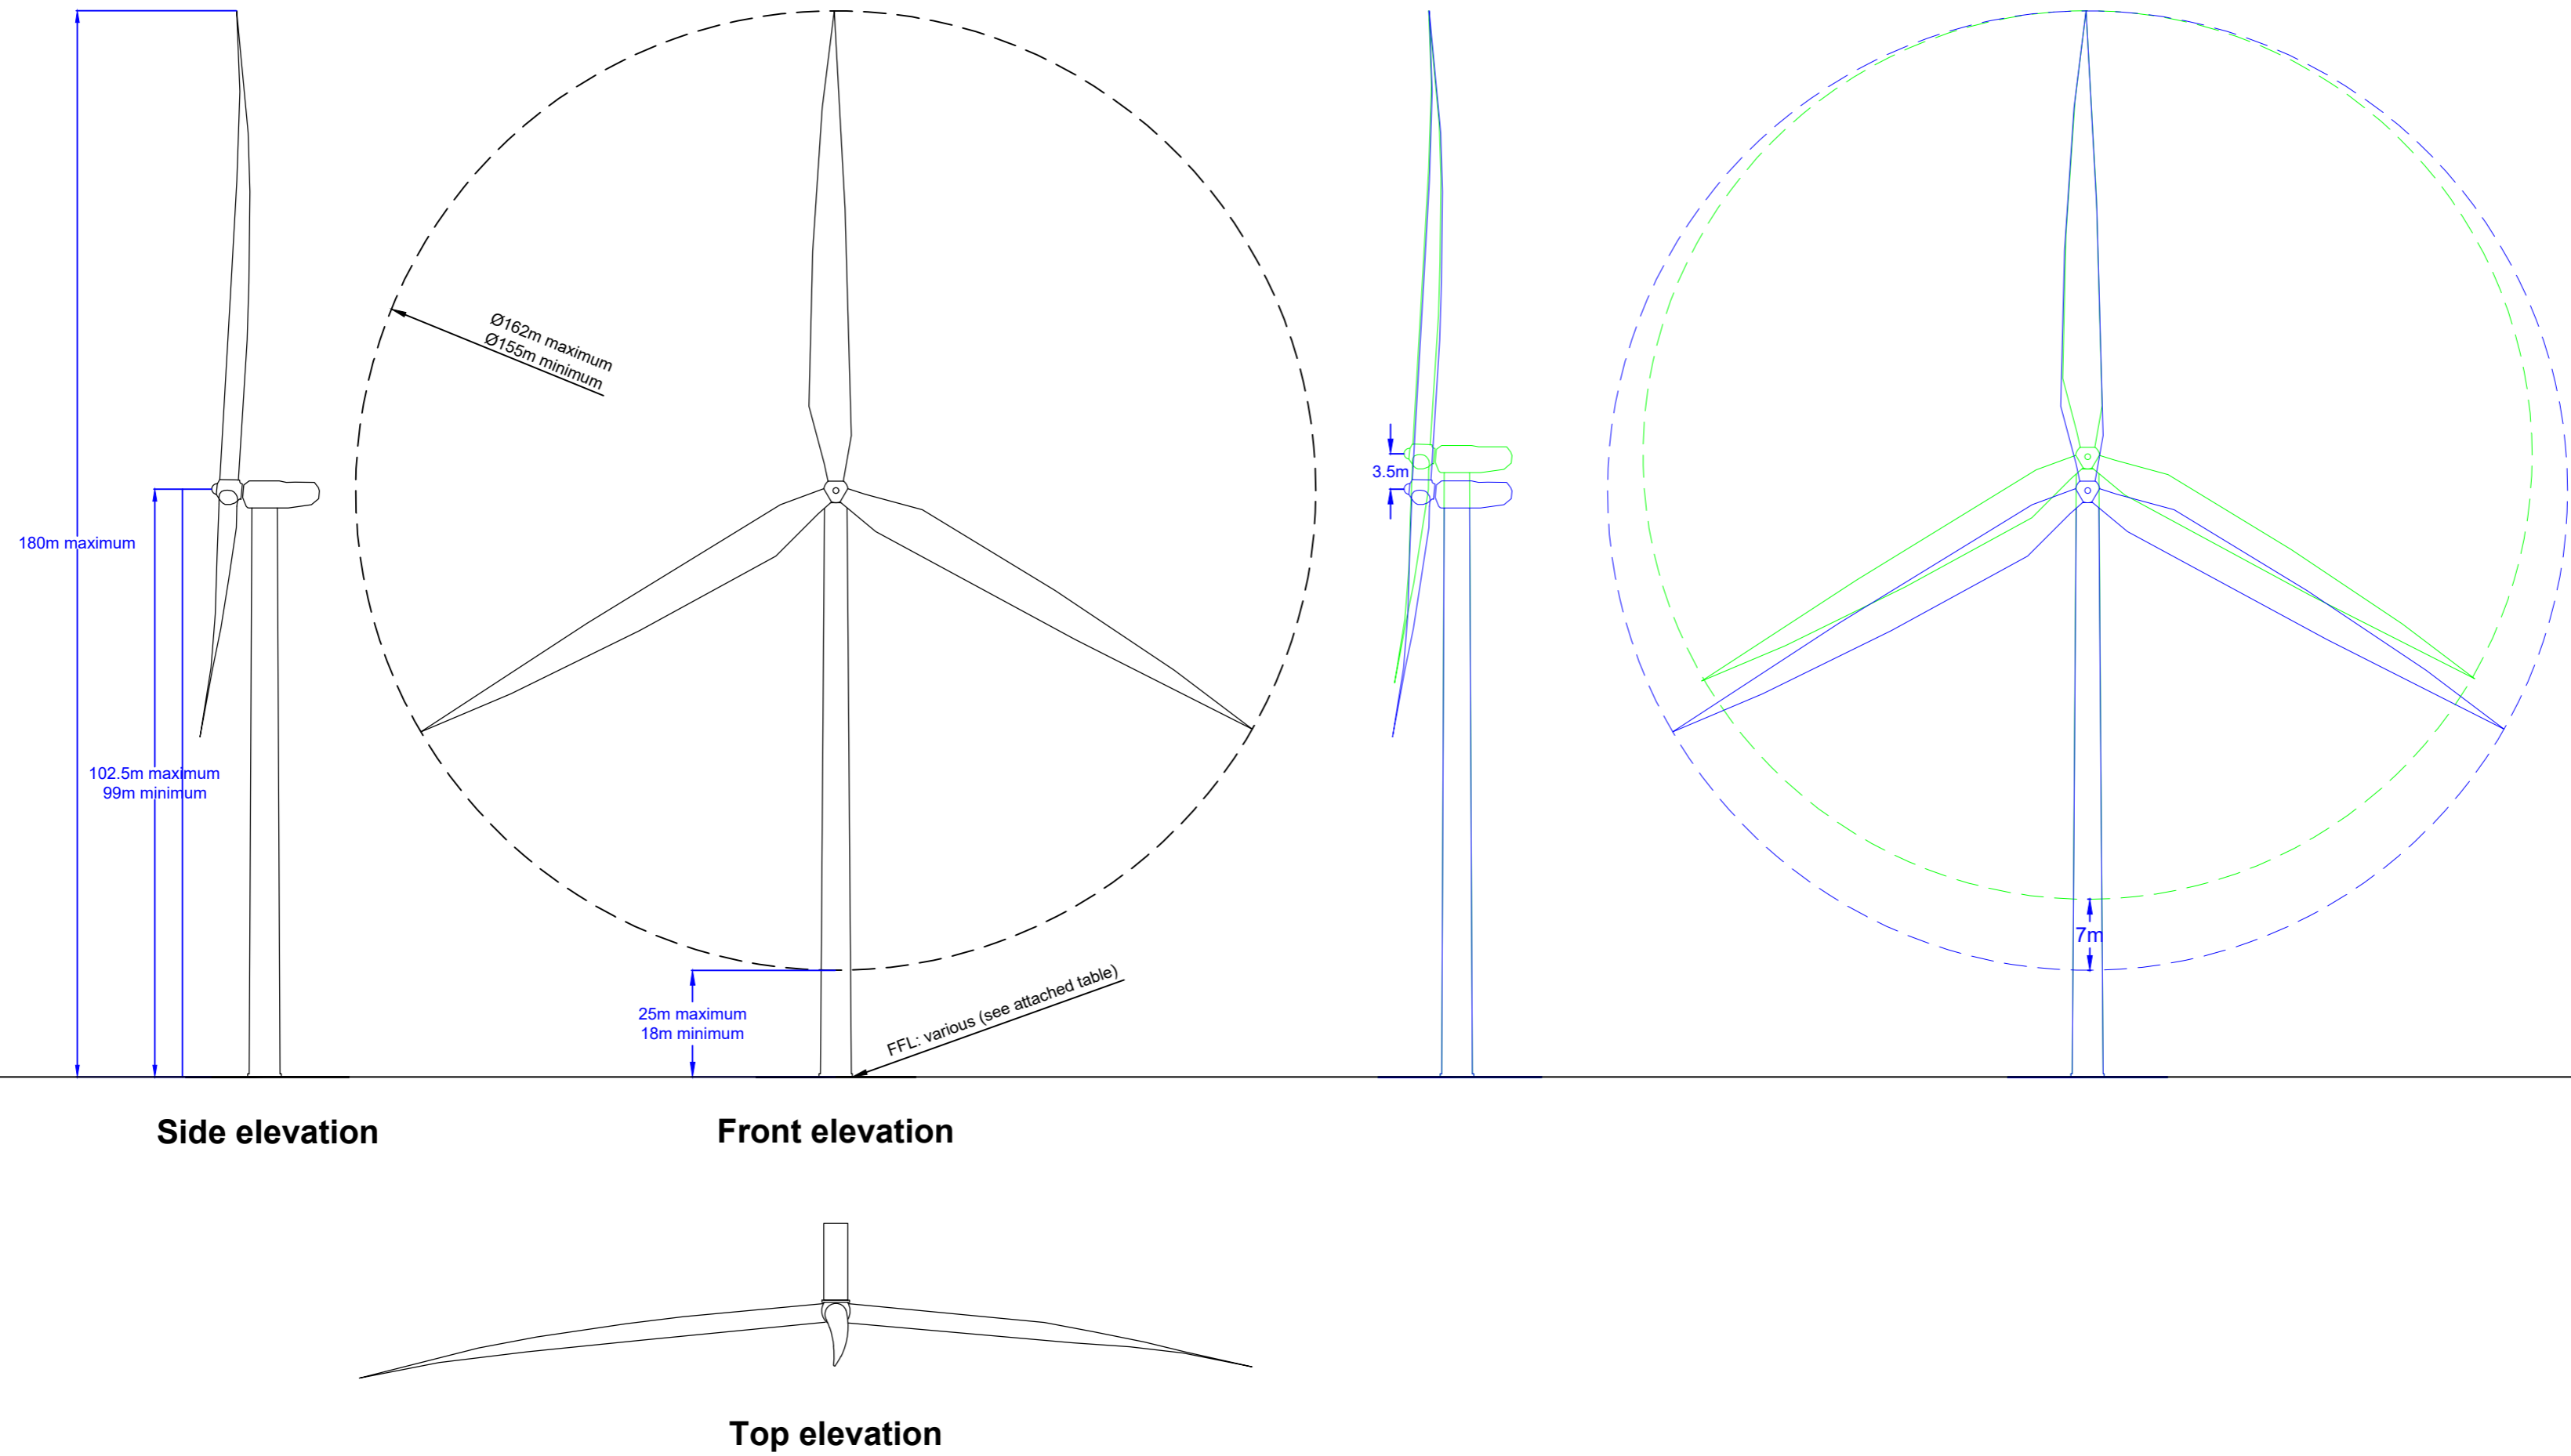

Notes:

- All dimensions are in metres.
- All levels are shown in metres above ordnance datum.
- Turbine FFLs as follows:

| Turbine ID | X(ITM) | Y(ITM) | Elevation |
|------------|---------|---------|-----------|
| T01 | 663,167 | 768,111 | 88.54 |
| T02 | 662,685 | 767,779 | 89.09 |
| T03 | 663,199 | 767,677 | 85.38 |
| T04 | 662,666 | 766,152 | 93.27 |
| T05 | 662,296 | 765,756 | 91.79 |
| T06 | 662,816 | 765,770 | 91.43 |
| T07 | 662,561 | 765,415 | 90.05 |
| T08 | 662,003 | 765,242 | 85.71 |

| | | | | | |
|-----|-----------------|----------|----|-----|------|
| 4 | General Updates | 29/01/24 | LB | DK | AOB |
| Rev | Amendments | Date | By | Chk | Auth |

SLR
SLR CONSULTING IRELAND
7 DUNDRUM BUSINESS PARK,
WINDY ARBOUR,
DUBLIN,
IRELAND,
D14 N2Y7

www.slrconsulting.com

Drawing Status & Suitability Code

Client
Knockanarragh Wind Farm Ltd.

Project
Knockanarragh Wind Farm

Drawing Title
Turbine Elevation

Scale
1:1,000 @ A2

SLR Project No.
501.00727.00008

| | | | |
|-----------------|---------------|----------------|-------------------|
| Designed PMC | Drawn KW | Checked PMC | Authorised AOB |
| Date 08/23 | Date 10/23 | Date 10/23 | Date 10/23 |

Drawing Number
ABP-314271-22.PL06

Rev.
4

