

EIAR Figure 9.3 - Surface Water & Designated Area Flow Chart for Wind Farm

File Ref. 603680-00 Fixed and Variable Data - Surface Water Flow Chart. JS 24/02/2023

RECEIVED: 19/01/2024

FLOW

UPSTREAM

Associated Turbines

T4

T1*, T2*,T3*

Catchment = Upper Shannon ID_26. Area_km2 =604.47

SENSITIVE / PROTECTED AREAS

Sub- Catchment =
Owengar(Leitrim)_SC_010

River Sub Basin =
Owengar(Leitrim)_SC_010

River Sub Basin = Diffagher_10

Owengar (Leitrim)_010

Diffagher_010

WFD Good 2016-2021

WFD Moderate 2016-2021

Not At Risk

Not At Risk

Owengar (Leitrim)_020

WFD Good 2016-2021

Under Review

Allen

WFD Moderate 2016-2021

At Risk

Shannon Upper_040

WFD Moderate 2016-2021

At Risk

Shannon Upper_050


WFD Moderate 2016-2021

Under Review

Shannon Upper_060

				WFD Moderate 2016-2021
				At Risk
				Corry
				WFD Poor 2016-2021
				At Risk
				Shannon Upper_070
				WFD Moderate 2016-2021
				At Risk
				Tap North
				WFD Moderate 2016-2021
SAC: Lough Forbes Complex SAC SPA: Ballykenny-Fisherstown Bog				At Risk
				Boderg
				WFD Moderate 2016-2021
				At Risk
				Shannon Upper_080
				WFD Good 2016-2021
				At Risk
				Forbes
				WFD Moderate 2016-2021
				At Risk
				Shannon Upper_090
				WFD Poor 2016-2021
				At Risk
				Shannon Upper_100
				WFD Poor 2016-2021
				At Risk
SAC: Lough Ree SPA: Lough Ree SPA				Ree
				WFD Good 2016-2021
				Not At Risk
				Shannon Upper_110

RECEIVED: 19/01/2024

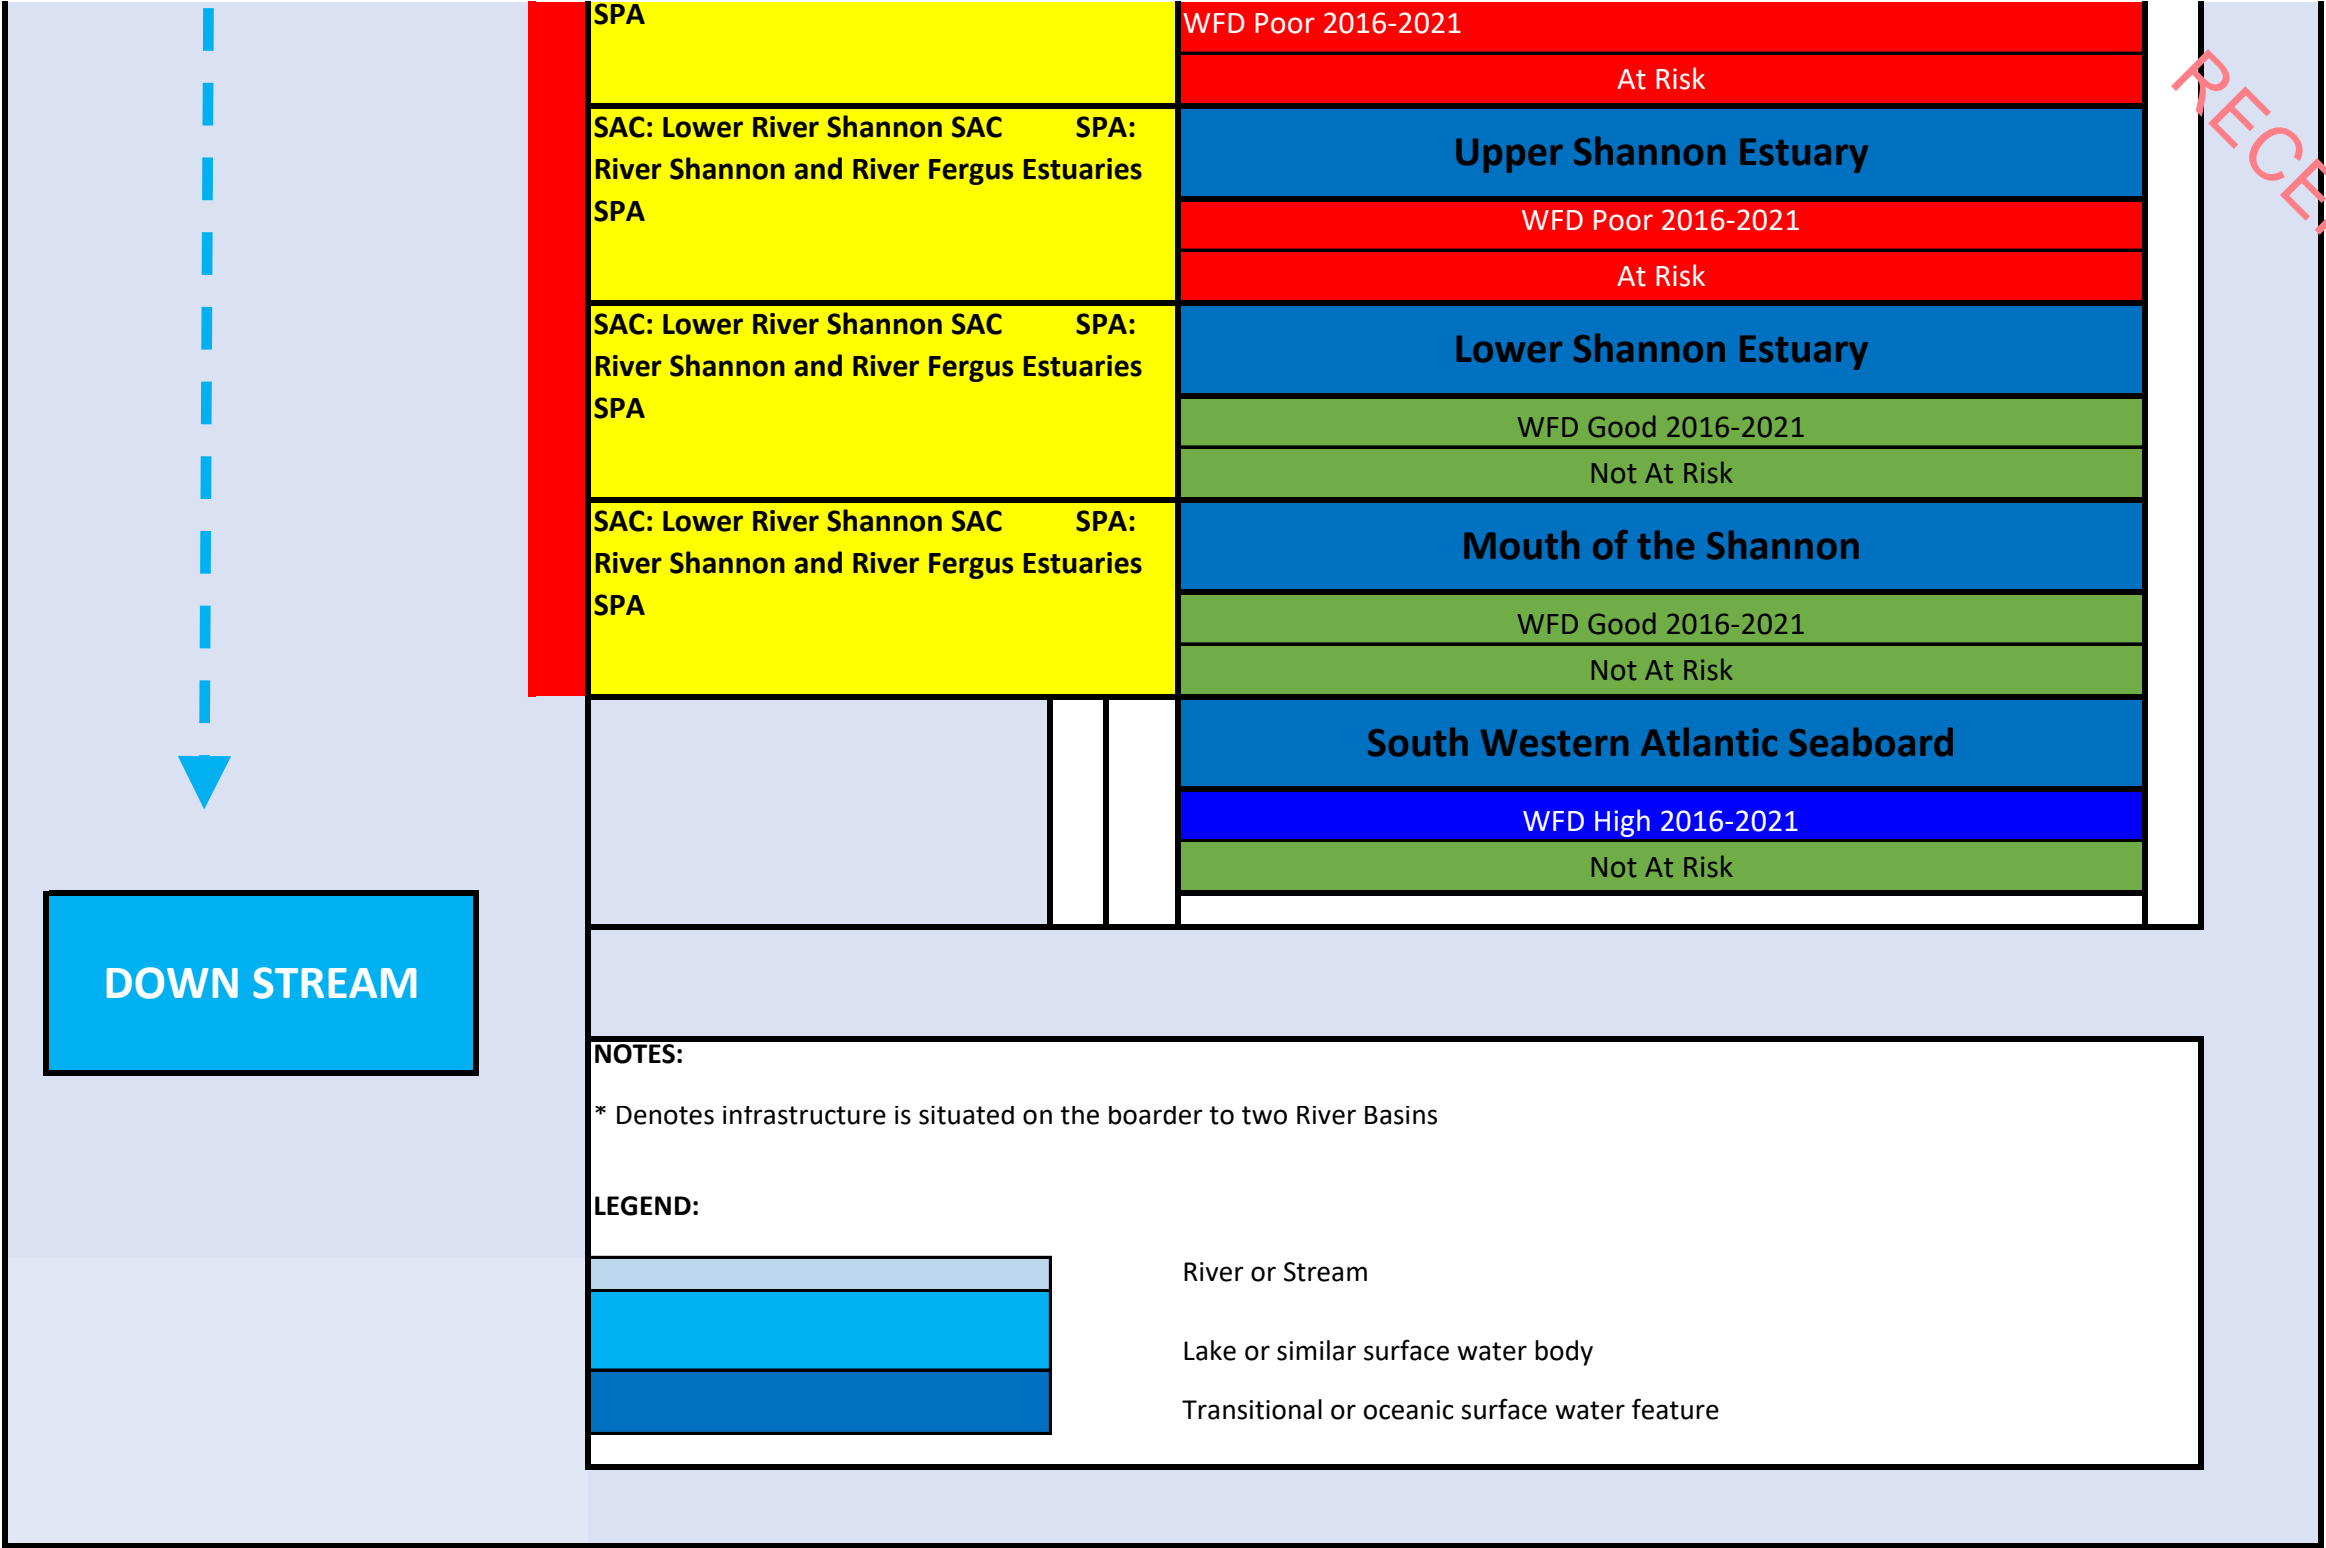

RECEIVED: 19/01/2024