



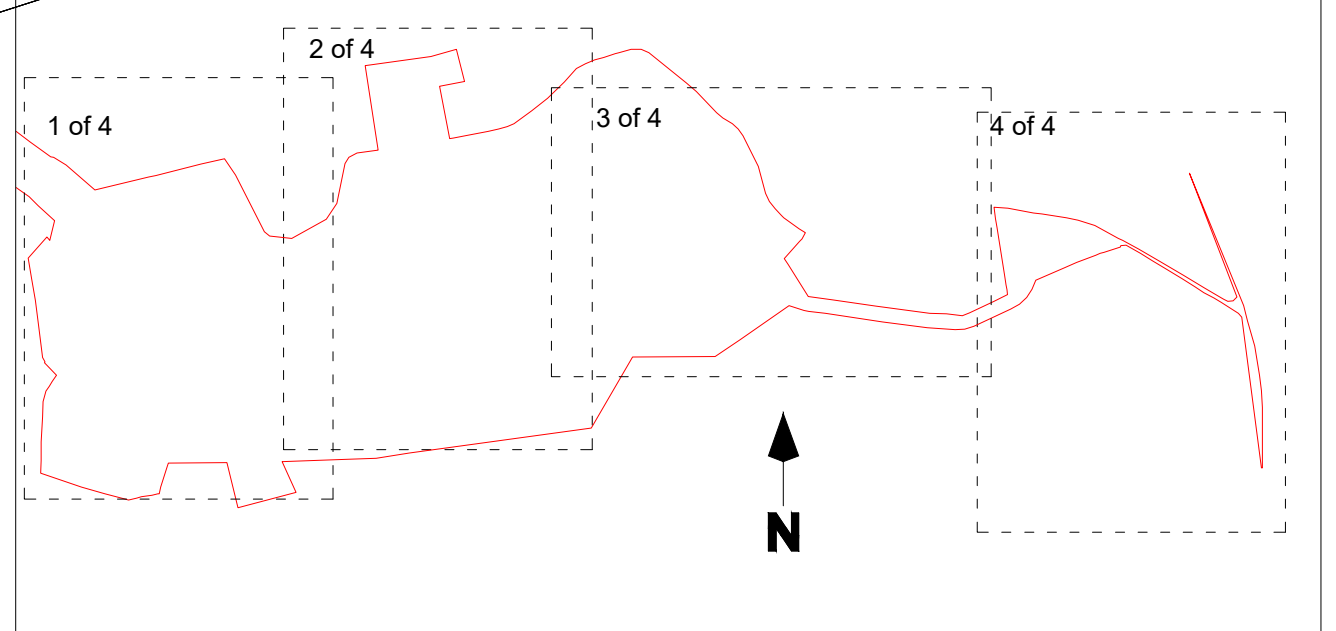

OCGT EQUIPMENT LEGEND:	
GT1	PROPOSED 400KV AIS COMPOUND
GT2	FIRE WATER RETENTION TANK (3000m³)
GT3	TRANSFORMERS
GT4	HOUSE TRANSFORMER / AUX TRANSFORMER
GT5	OCGT BUILDING
GT6	ADMINISTRATION / CONTROL BUILDING
GT7	COOLING FANS
GT8	EMERGENCY GENERATORS
GT9	FIRE WATER PUMP HOUSE
GT10	FIRE WATER TANK (2000m³)
GT11	FUEL UNLOADING
GT12	WORKSHOP & STORAGE
GT13	FUEL POLISHING UNIT & AIR COMPRESSOR
GT14	FUEL STORAGE TANKS (22,000m³) & BUND
GT15	GAS HEATER COMPOUND
GT16	FUEL TREATMENT AREA
GT17	SECURITY CABIN
GT18	LIGHTNING MAST
AGI EQUIPMENT LEGEND:	
A1	AGI COMPOUND
A2	GAS FILTRATION EQUIPMENT COMPOUND

Rev.	Modifications	By	Date
P01	PRE SID	SK	26.03.24
P01	PLANNING	SK	07.06.24

NOTES:
1 FIGURED DIMENSIONS ONLY TO BE TAKEN FROM THIS DRAWING
2 THIS DRAWING TO BE READ IN CONJUNCTION WITH ALL OTHER RELEVANT DRAWINGS AND SPECIFICATIONS.

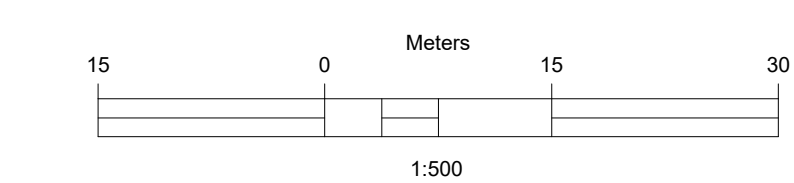

LEGEND:	
OWNERSHIP BOUNDARY (POST AND RAIL STOCK FENCE, EXISTING TREES / HEDGES TO BE RETAINED)	EXISTING ROAD (APPLICANT)
PLANNING BOUNDARY	EXISTING ROAD (ESB)
NEW ROAD HOT ROLLED ASPHALT TO DOE SPECIFICATION FOR ROAD WORKS	50mm CLEAN STONE AREA
EXISTING PUBLIC ROAD	GRASS AREA / UNDISTURBED
	GRAVEL CONSTRUCTION ROAD
	PROPOSED BUILDINGS
	STREAM DIVERSION
	PROPOSED HV LINE / CABLE ROUTES
	UNDERGROUND GAS PIPE
	FILL AREA
	CUT AREA

© COPYRIGHT OF
HALSTON
Email: info@halston.ie
Tel: 094 9010111

**IHUB BUILDING
WESTPORT ROAD
CASTLEBAR
CO. MAYO,
F23 K162**

Client	COOLPOWRA FLEXGEN LIMITED
Project	COOLPOWRA (OCGT)
Title	PROPOSED SITE LAYOUT
Stage	PLANNING

Drawn	SK	Checked	WD	Approved	CS
Date	Mar 2024				
Scales	1:500				
Sheet	1 of 4	Sheet Size	A0		
Job No.	SEP-0398	Status			
Dwg. No.	CPA-HAL-OC-XX-DR-PL-1010A	Rev	P01		