


SHEET KEY

NOTES:
 1 FIGURED DIMENSIONS ONLY TO BE TAKEN FROM THIS DRAWING
 2 THIS DRAWING TO BE READ IN CONJUNCTION WITH ALL OTHER RELEVANT DRAWINGS AND SPECIFICATIONS.

Rev.	Modifications	By	Date
P01	PRE SID	SK	26.03.24
P01	PLANNING	SK	07.06.24

LEGEND:

OWNERSHIP BOUNDARY (POST AND RAIL STOCK FENCE. EXISTING TREES / HEDGES TO BE RETAINED)	EXISTING ROAD (APPLICANT)	STREAM DIVERSION
PLANNING BOUNDARY	EXISTING ROAD (ESB)	EXISTING STREAM
2.65m PALISADE FENCE OR AS NOTED	50m CLEAN STONE AREA	PROPOSED HV LINE / CABLE ROUTES
NEW ROAD HOT ROLLED ASPHALT TO DOE SPECIFICATION FOR ROAD WORKS	GRASS AREA / UNDISTURBED	UNDERGROUND GAS PIPE
EXISTING PUBLIC ROAD	GRAVEL CONSTRUCTION ROAD	FILL AREA
	PROPOSED BUILDINGS	CUT AREA

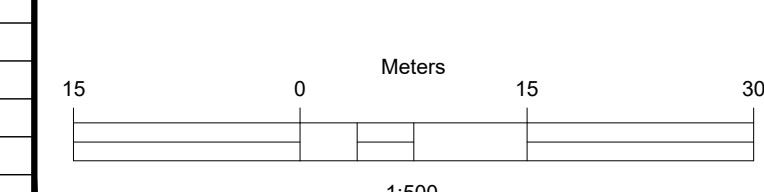

© COPYRIGHT OF
HALSTON
 Email: info@halston.ie
 Tel: 094 9010111

**IHUB BUILDING
 WESTPORT ROAD
 CASTLEBAR
 CO. MAYO.
 F23 K162**

Client	COOLPOWRA FLEXGEN LIMITED	Drawn	SK	Checked	WD	Approved	CS
Project	COOLPOWRA (OCGT)	Date	Mar 2024				
		Scale	1:500				
Title	PROPOSED SITE LAYOUT	Sheet	3 of 4	Sheet Size	A0		
Stage	PLANNING	Job No.	SEP-0398	Status			
		Dwg No.	CPA-HAL-OC-XX-DR-PL-1010C	Rev	P01		