



SHEET KEY

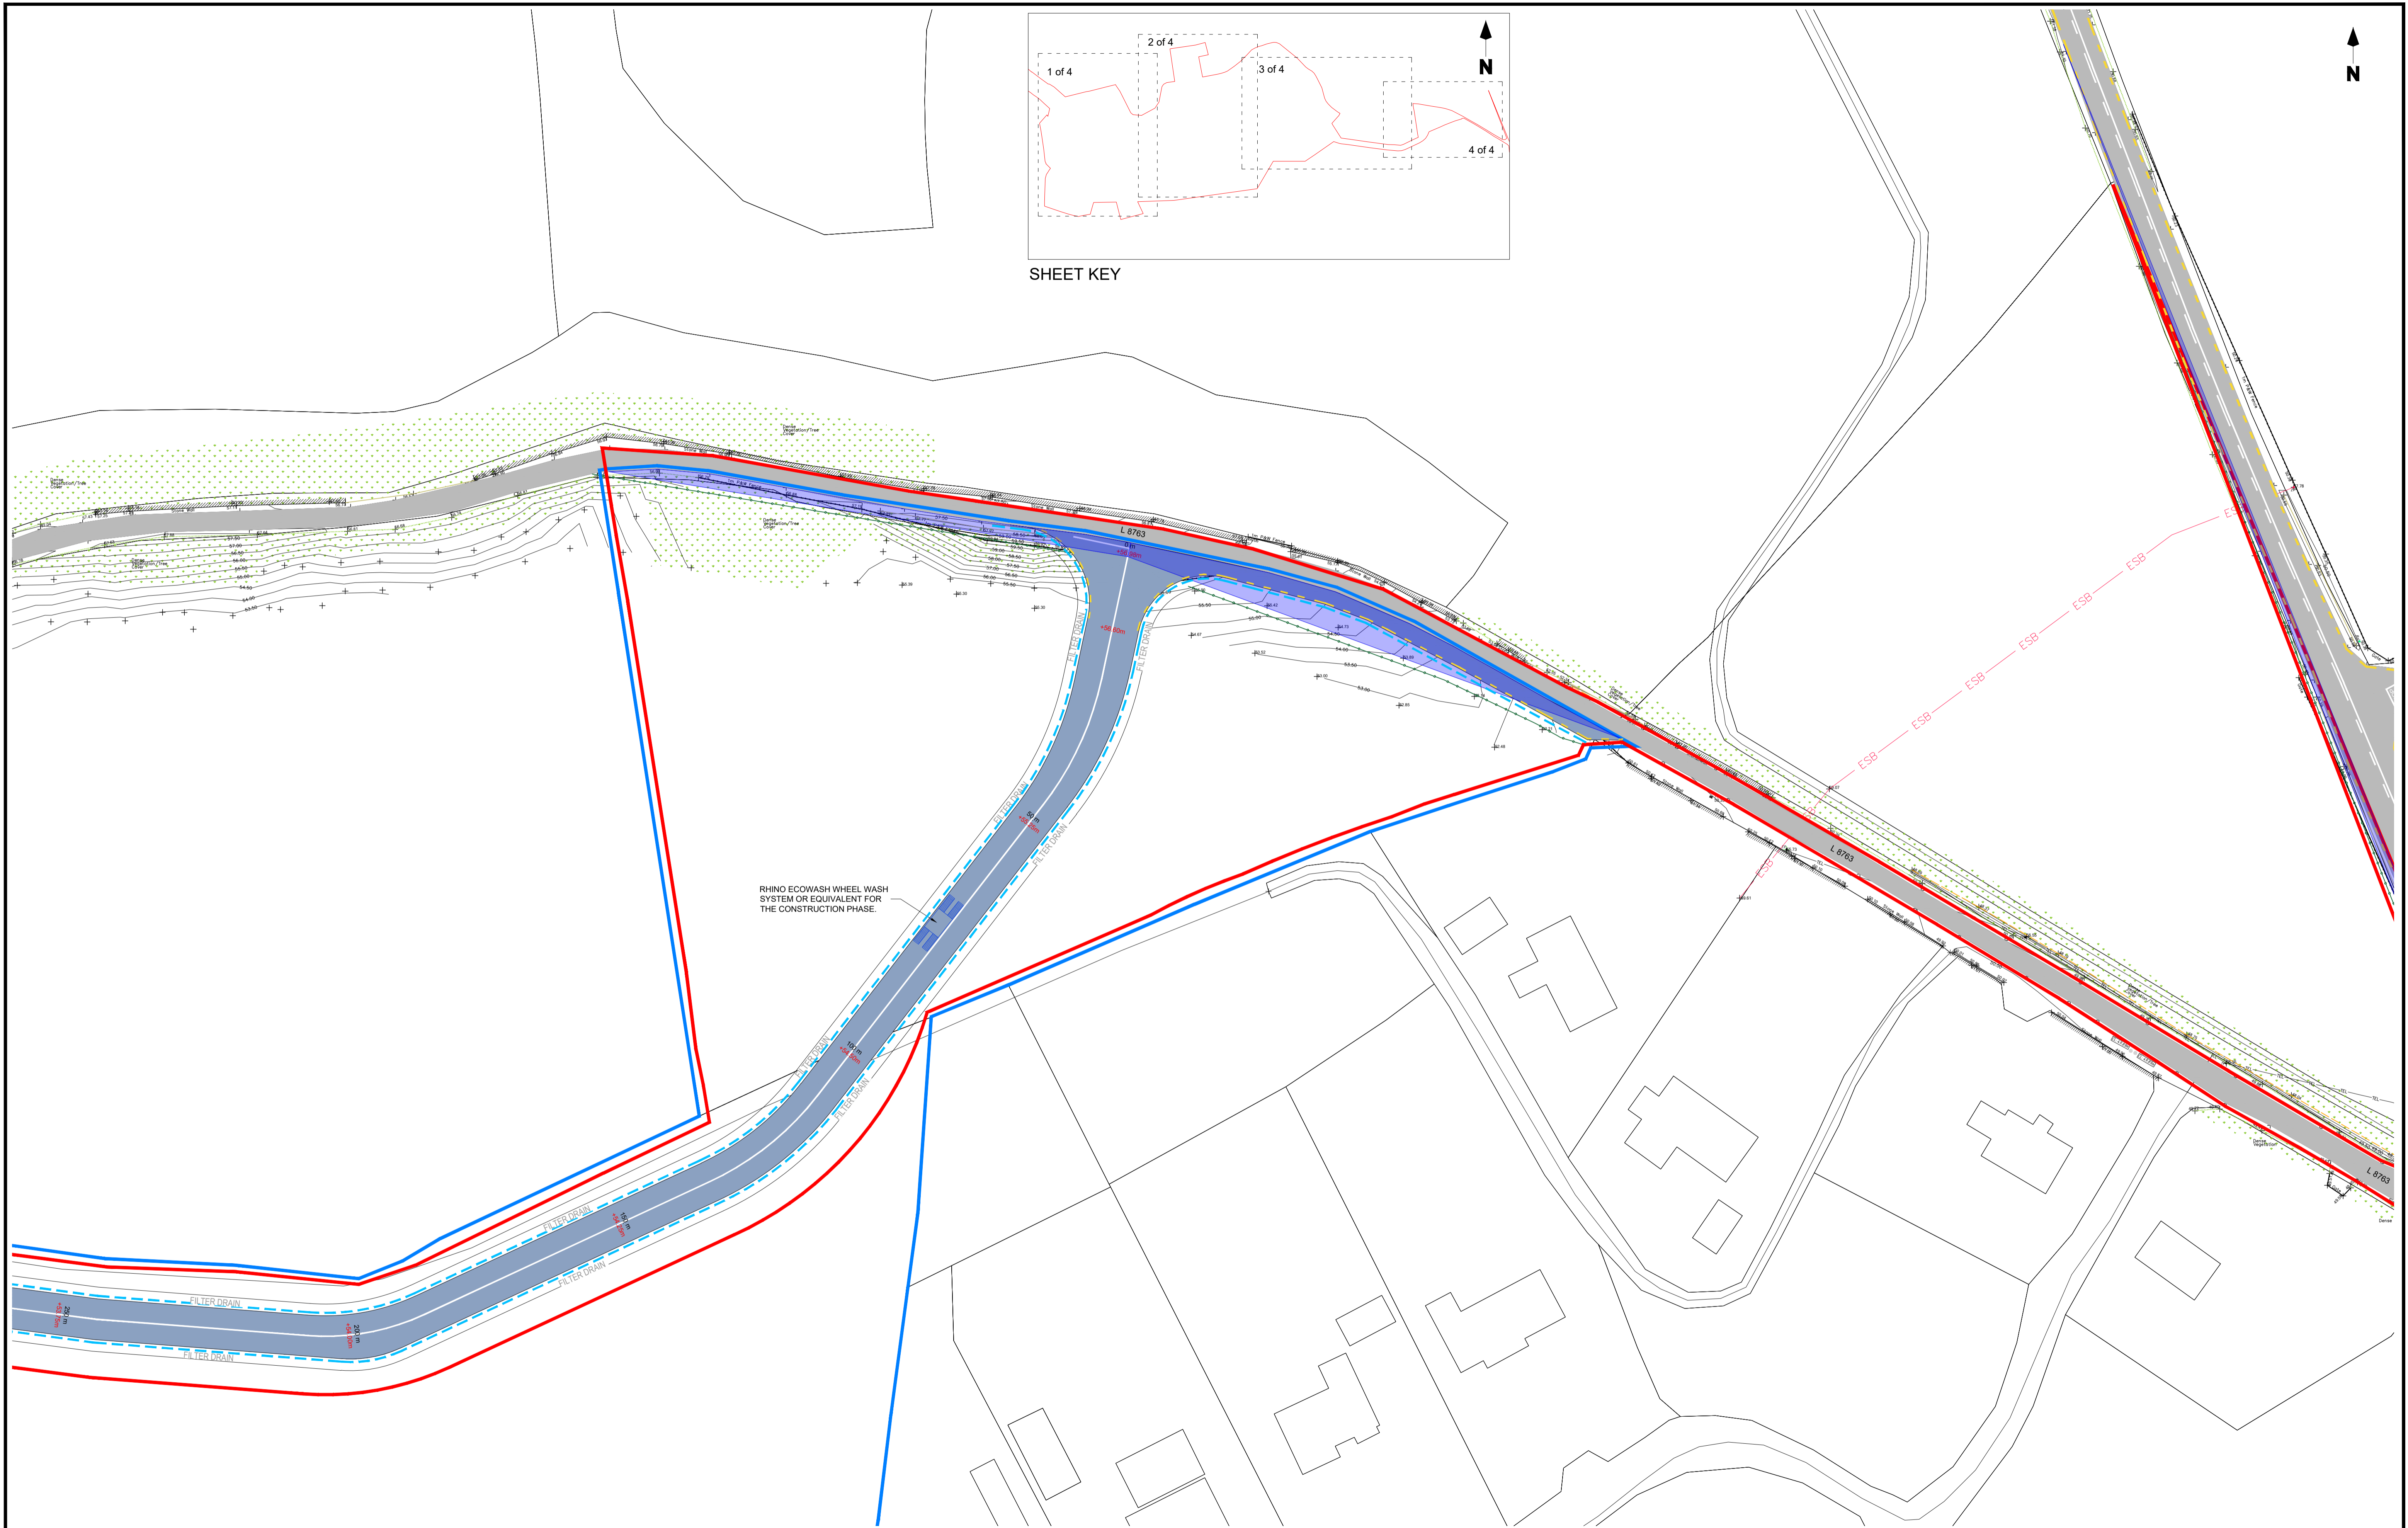

| Rev. | Modifications | By | Date     |
|------|---------------|----|----------|
| P01  | PRE SID       | SK | 26.03.24 |
| P01  | PLANNING      | SK | 07.06.24 |
|      |               |    |          |
|      |               |    |          |

**NOTES:**  
 1 FIGURED DIMENSIONS ONLY TO BE TAKEN FROM THIS DRAWING.  
 2 THIS DRAWING TO BE READ IN CONJUNCTION WITH ALL OTHER RELEVANT DRAWINGS AND SPECIFICATIONS.

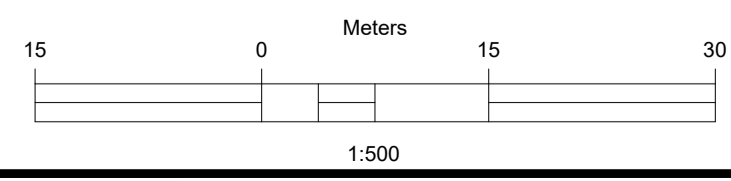

| LEGEND: |  |
|---------|--|
|         | OWNERSHIP BOUNDARY (POST AND RAIL STOCK FENCE, EXISTING TREES / HEDGES TO BE RETAINED) |
|         | PLANNING BOUNDARY  |
|         | 2.65m PALISADE FENCE OR AS NOTED   |
|         | NEW ROAD HOT ROLLED ASPHALT TO DOE SPECIFICATION FOR ROAD WORKS                        |
|         | EXISTING PUBLIC ROAD   |
|         | EXISTING ROAD (APPLICANT)  |
|         | EXISTING ROAD (ESB)  |
|         | 50mm CLEAN STONE AREA  |
|         | GRASS AREA / UNDISTURBED   |
|         | GRAVEL CONSTRUCTION ROAD   |
|         | PROPOSED BUILDINGS   |
|         | STREAM DIVERSION   |
|         | EXISTING STREAM  |
|         | PROPOSED HV LINE / CABLE ROUTES  |
|         | UNDERGROUND GAS PIPE   |
|         | FILL AREA  |
|         | CUT AREA   |
|         | GAS  |

© COPYRIGHT OF

**IHUB BUILDING  
WESTPORT ROAD  
CASTLEBAR  
CO. MAYO.  
F23 K162**

Email: info@halston.ie  
Tel: 094 9010111

|         |                                  |          |                           |            |     |          |    |
|---------|----------------------------------|----------|---------------------------|------------|-----|----------|----|
| Client  | COOLPOWRA FLEXGEN LIMITED        | Drawn    | SK                        | Checked    | WD  | Approved | CS |
| Project | COOLPOWRA (OCGT)                 | Date     | Mar 2024                  |            |     |          |    |
|         |                                  | Scales   | 1:500                     |            |     |          |    |
| Title   | PROPOSED SITE STORM WATER LAYOUT | Sheet    | 4 of 4                    | Sheet Size | A1  |          |    |
| Stage   | PLANNING                         | Job No.  | SEP-0398                  | Status     |     |          |    |
|         |                                  | Dwg. No. | CPA-HAL-OC-XX-DR-PL-1020D | Rev        | P01 |          |    |