


OCGT BUILDING FLOOR LAYOUT
SCALE 1:200


GROUND FLOOR

FIRST FLOOR

ADMINISTRATION / CONTROL
BUILDING FLOOR LAYOUTS
SCALE 1:200

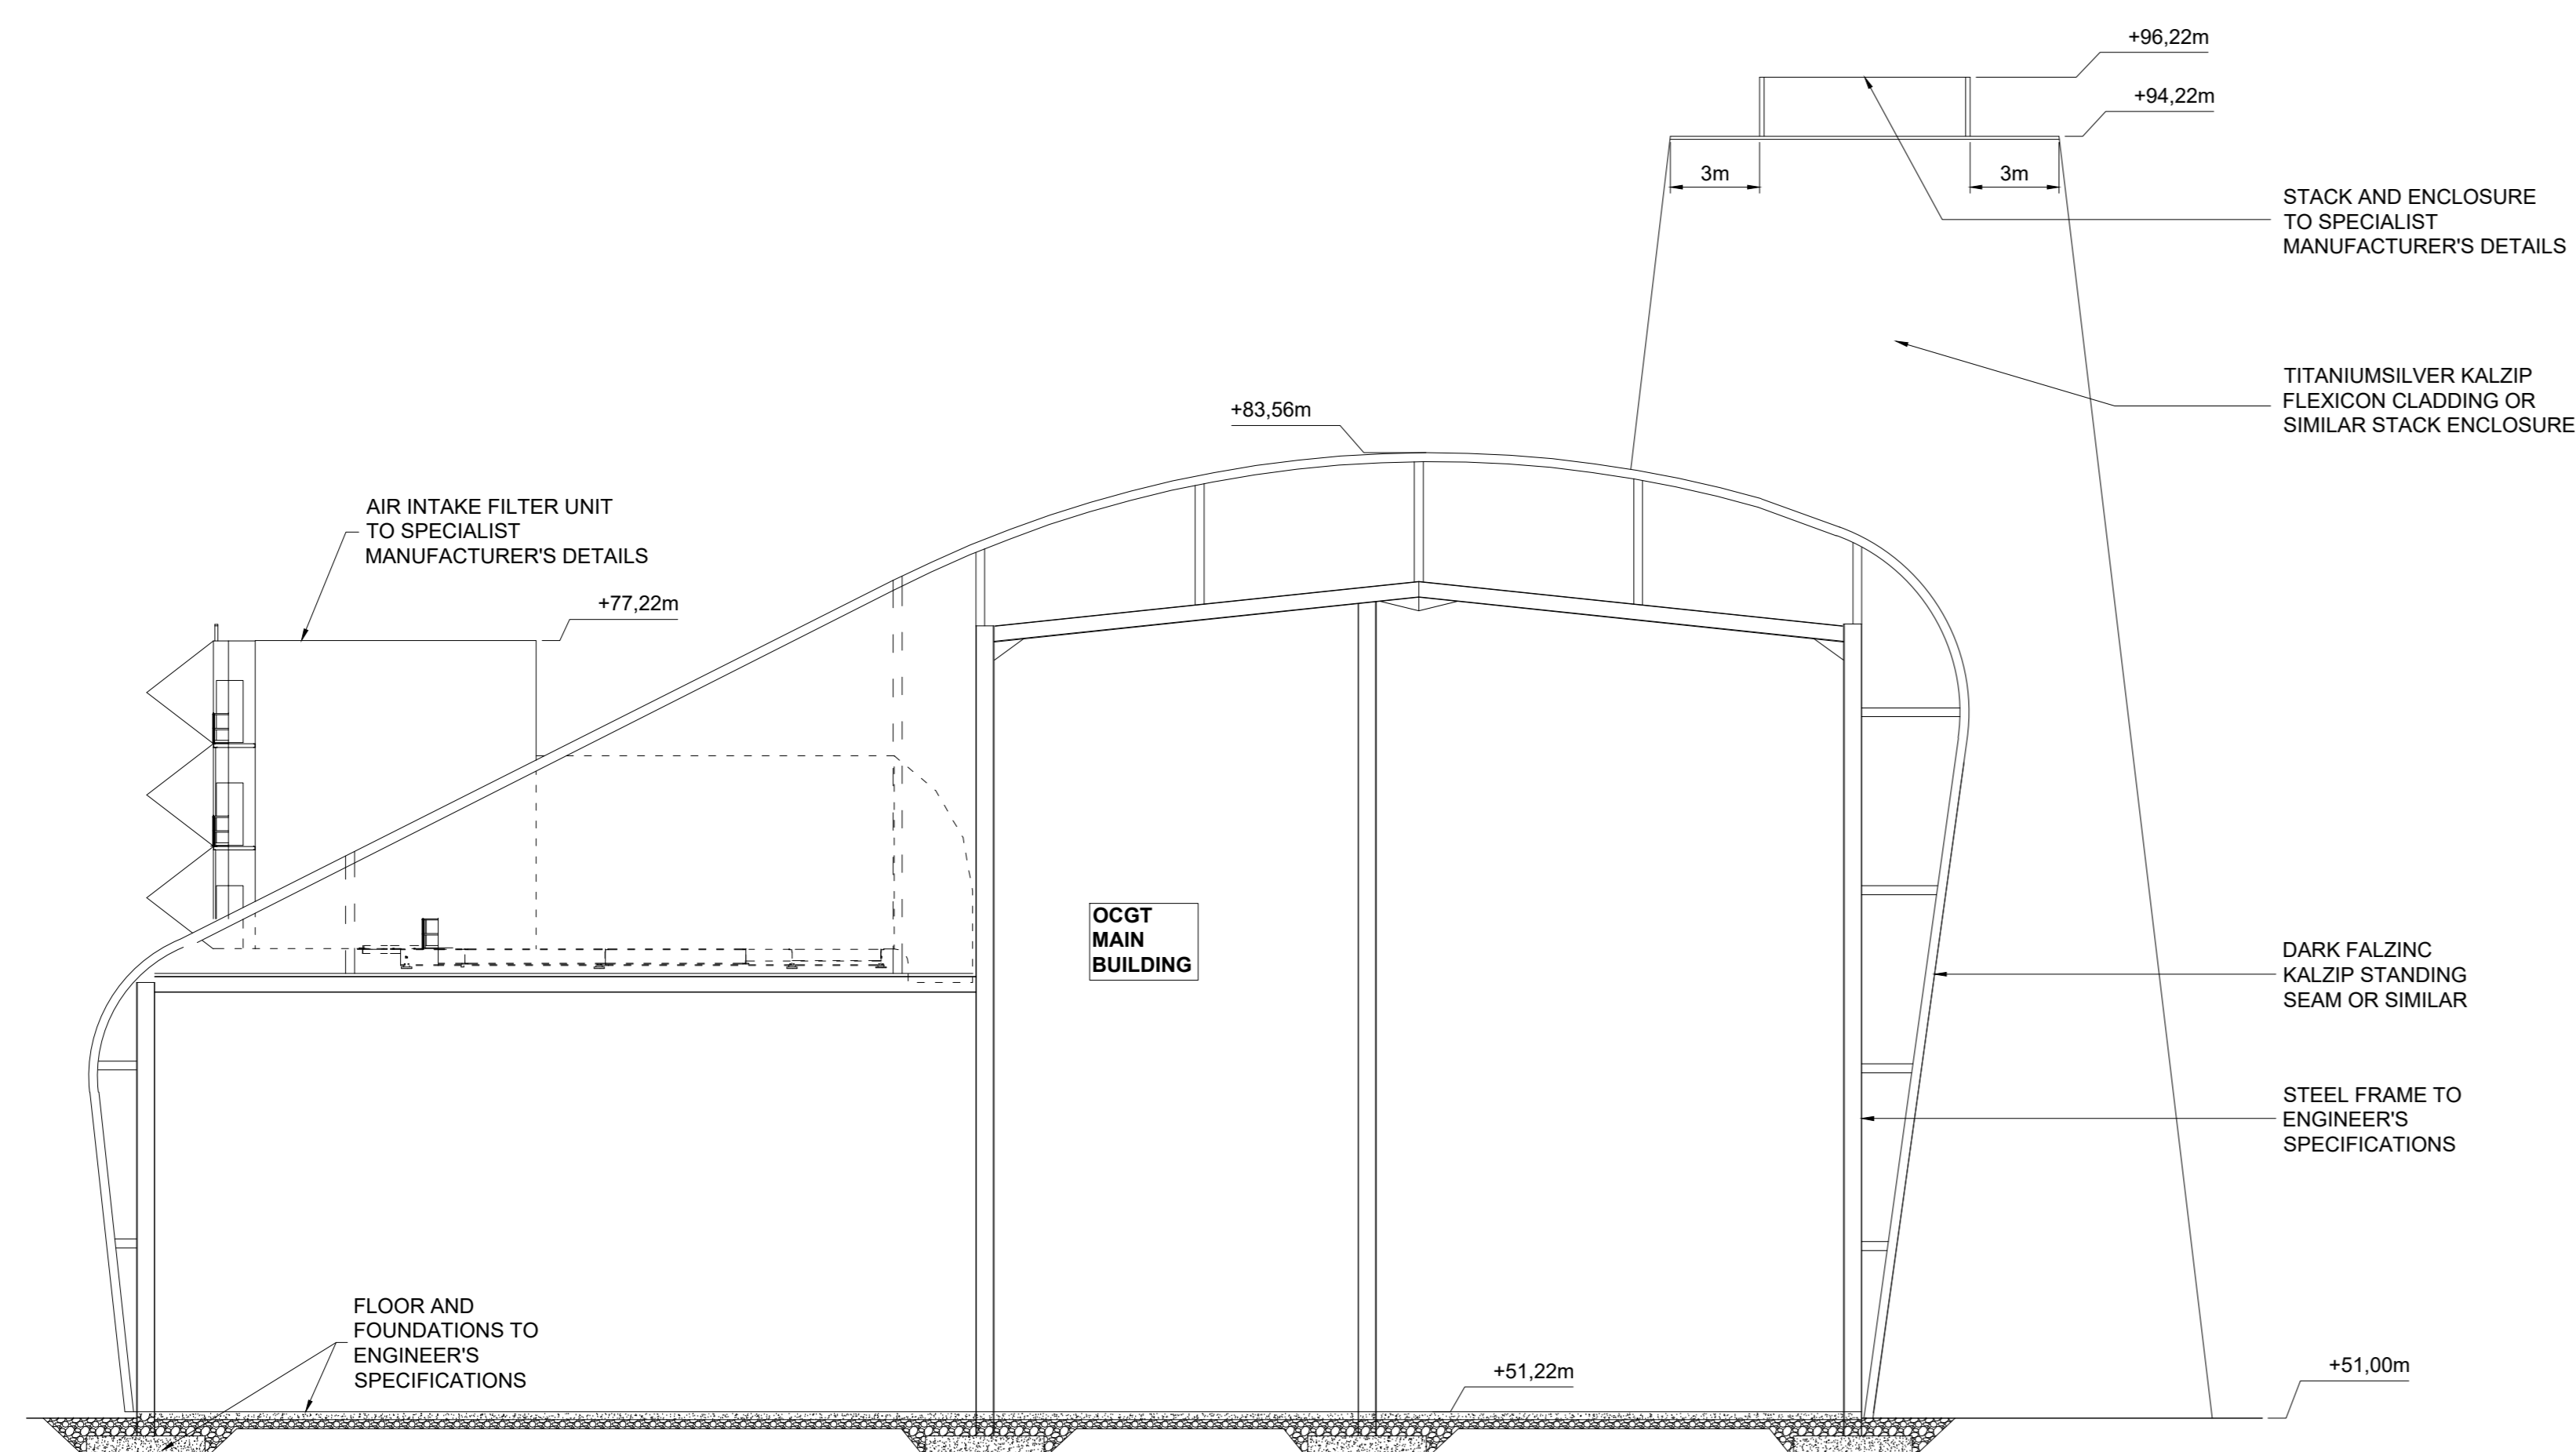

SECTION 1-1
SCALE 1:200

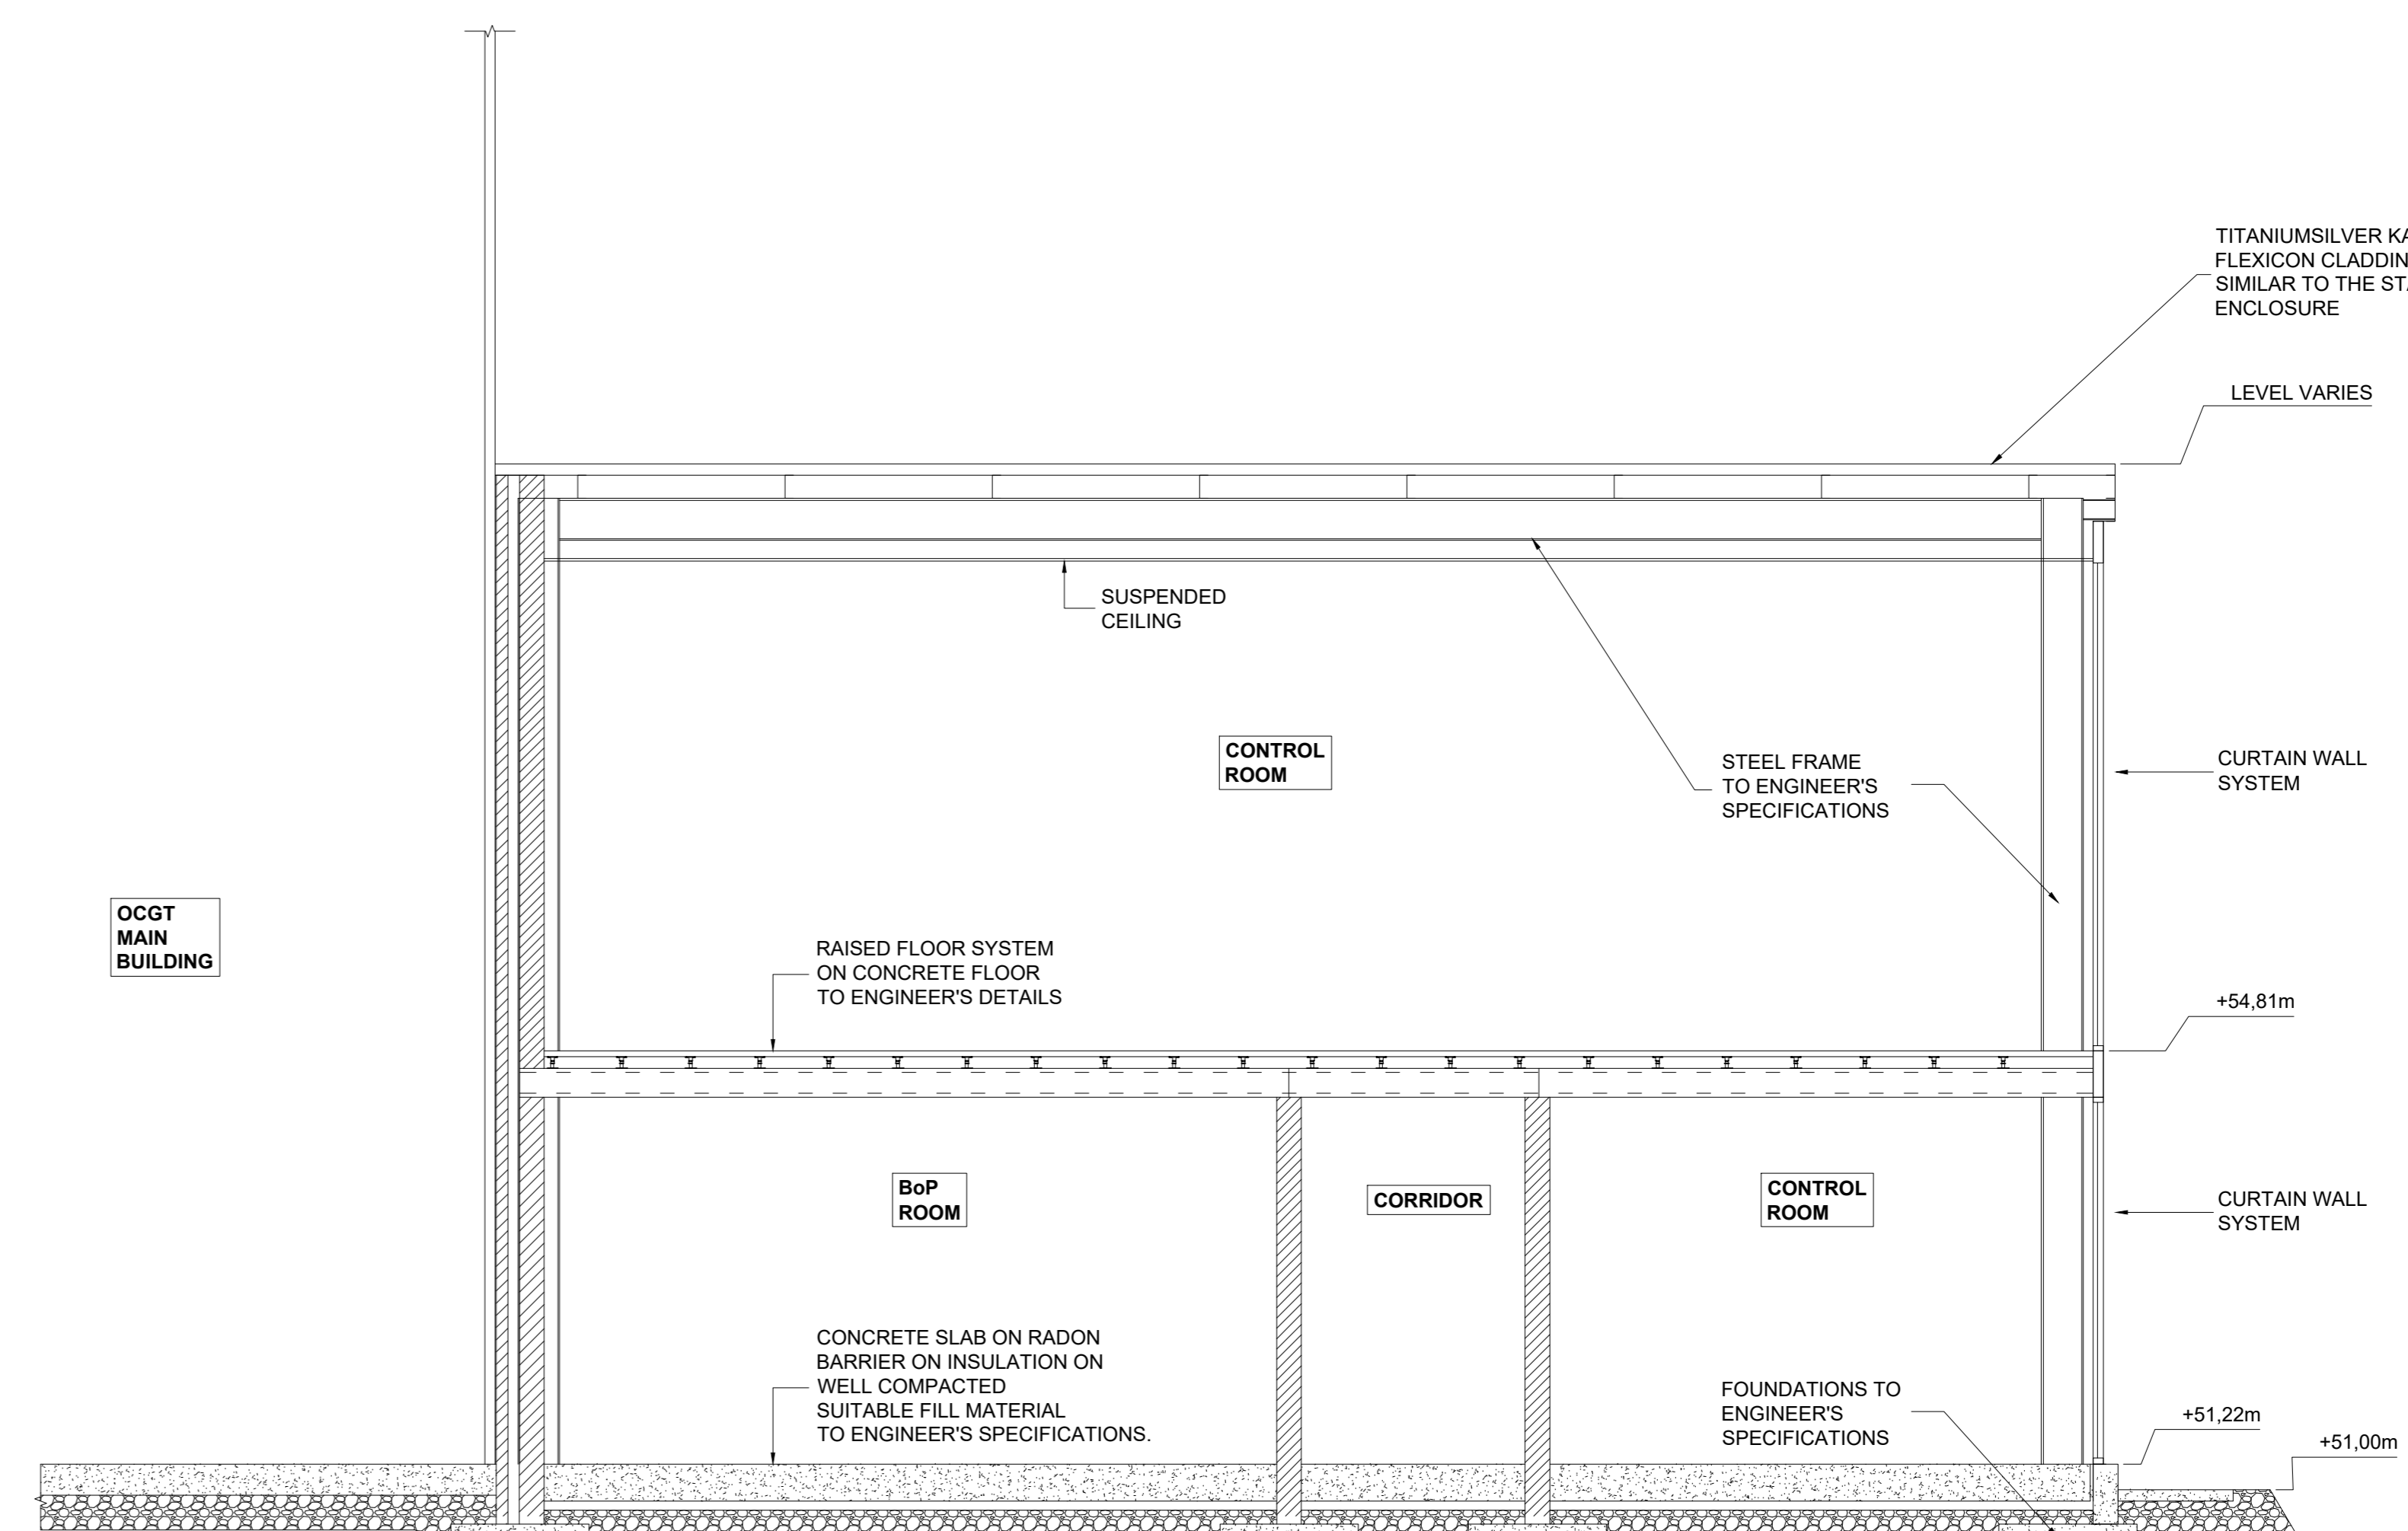

SECTION 2-2
SCALE 1:50

NOTES:
1. FIGURED DIMENSIONS ONLY TO BE TAKEN FROM THIS DRAWING
2. THIS DRAWING TO BE READ IN CONJUNCTION WITH ALL OTHER RELEVANT DRAWINGS AND SPECIFICATIONS.

Rev.	Modifications	By	Date
P01	PRE SID	SK	26.03.24
P02	PLANNING	SK	07.06.24

© copyright of

HALSTON
Email: info@halston.ie
Tel: 094 9010111

**IHUB BUILDING
WESTPORT ROAD
CASTLEBAR
CO. MAYO.
F23 K16Z**

Client	COOLPOWRA FLEXGEN LIMITED
Project	COOLPOWRA (OCGT)
Title	OCGT BUILDING FLOOR LAYOUTS & SECTIONS
Stage	PLANNING

Drawn	SK	Checked	WD	Approved	CS
Date	Mar 2024				
Scales	AS SHOWN				
Sheet	1 of 1	Sheet Size	A0		
Job No.	SEP-0398	Status			
Dwg No.	CPA-HAL-OC-XX-DR-PL-1101	Rev	P02		