



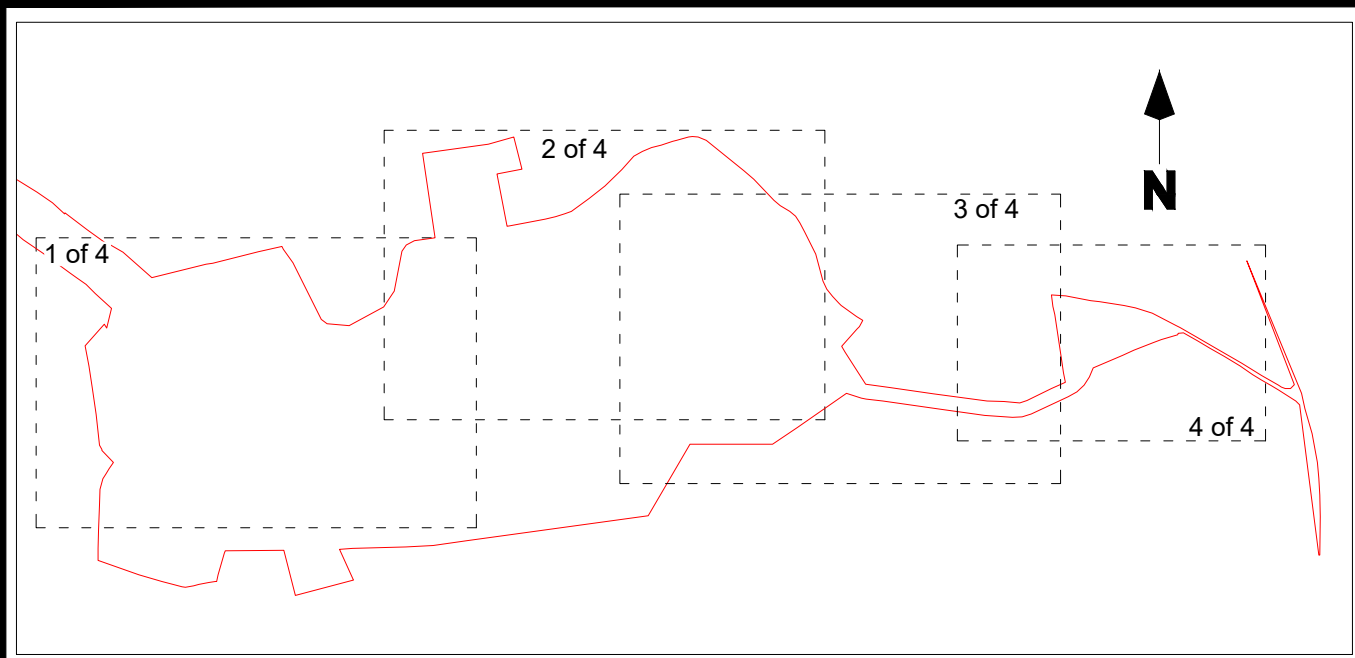

SHEET KEY

NOTES:
1 FIGURED DIMENSIONS ONLY TO BE TAKEN FROM THIS DRAWING.
2 THIS DRAWING TO BE READ IN CONJUNCTION WITH ALL OTHER RELEVANT DRAWINGS AND SPECIFICATIONS.

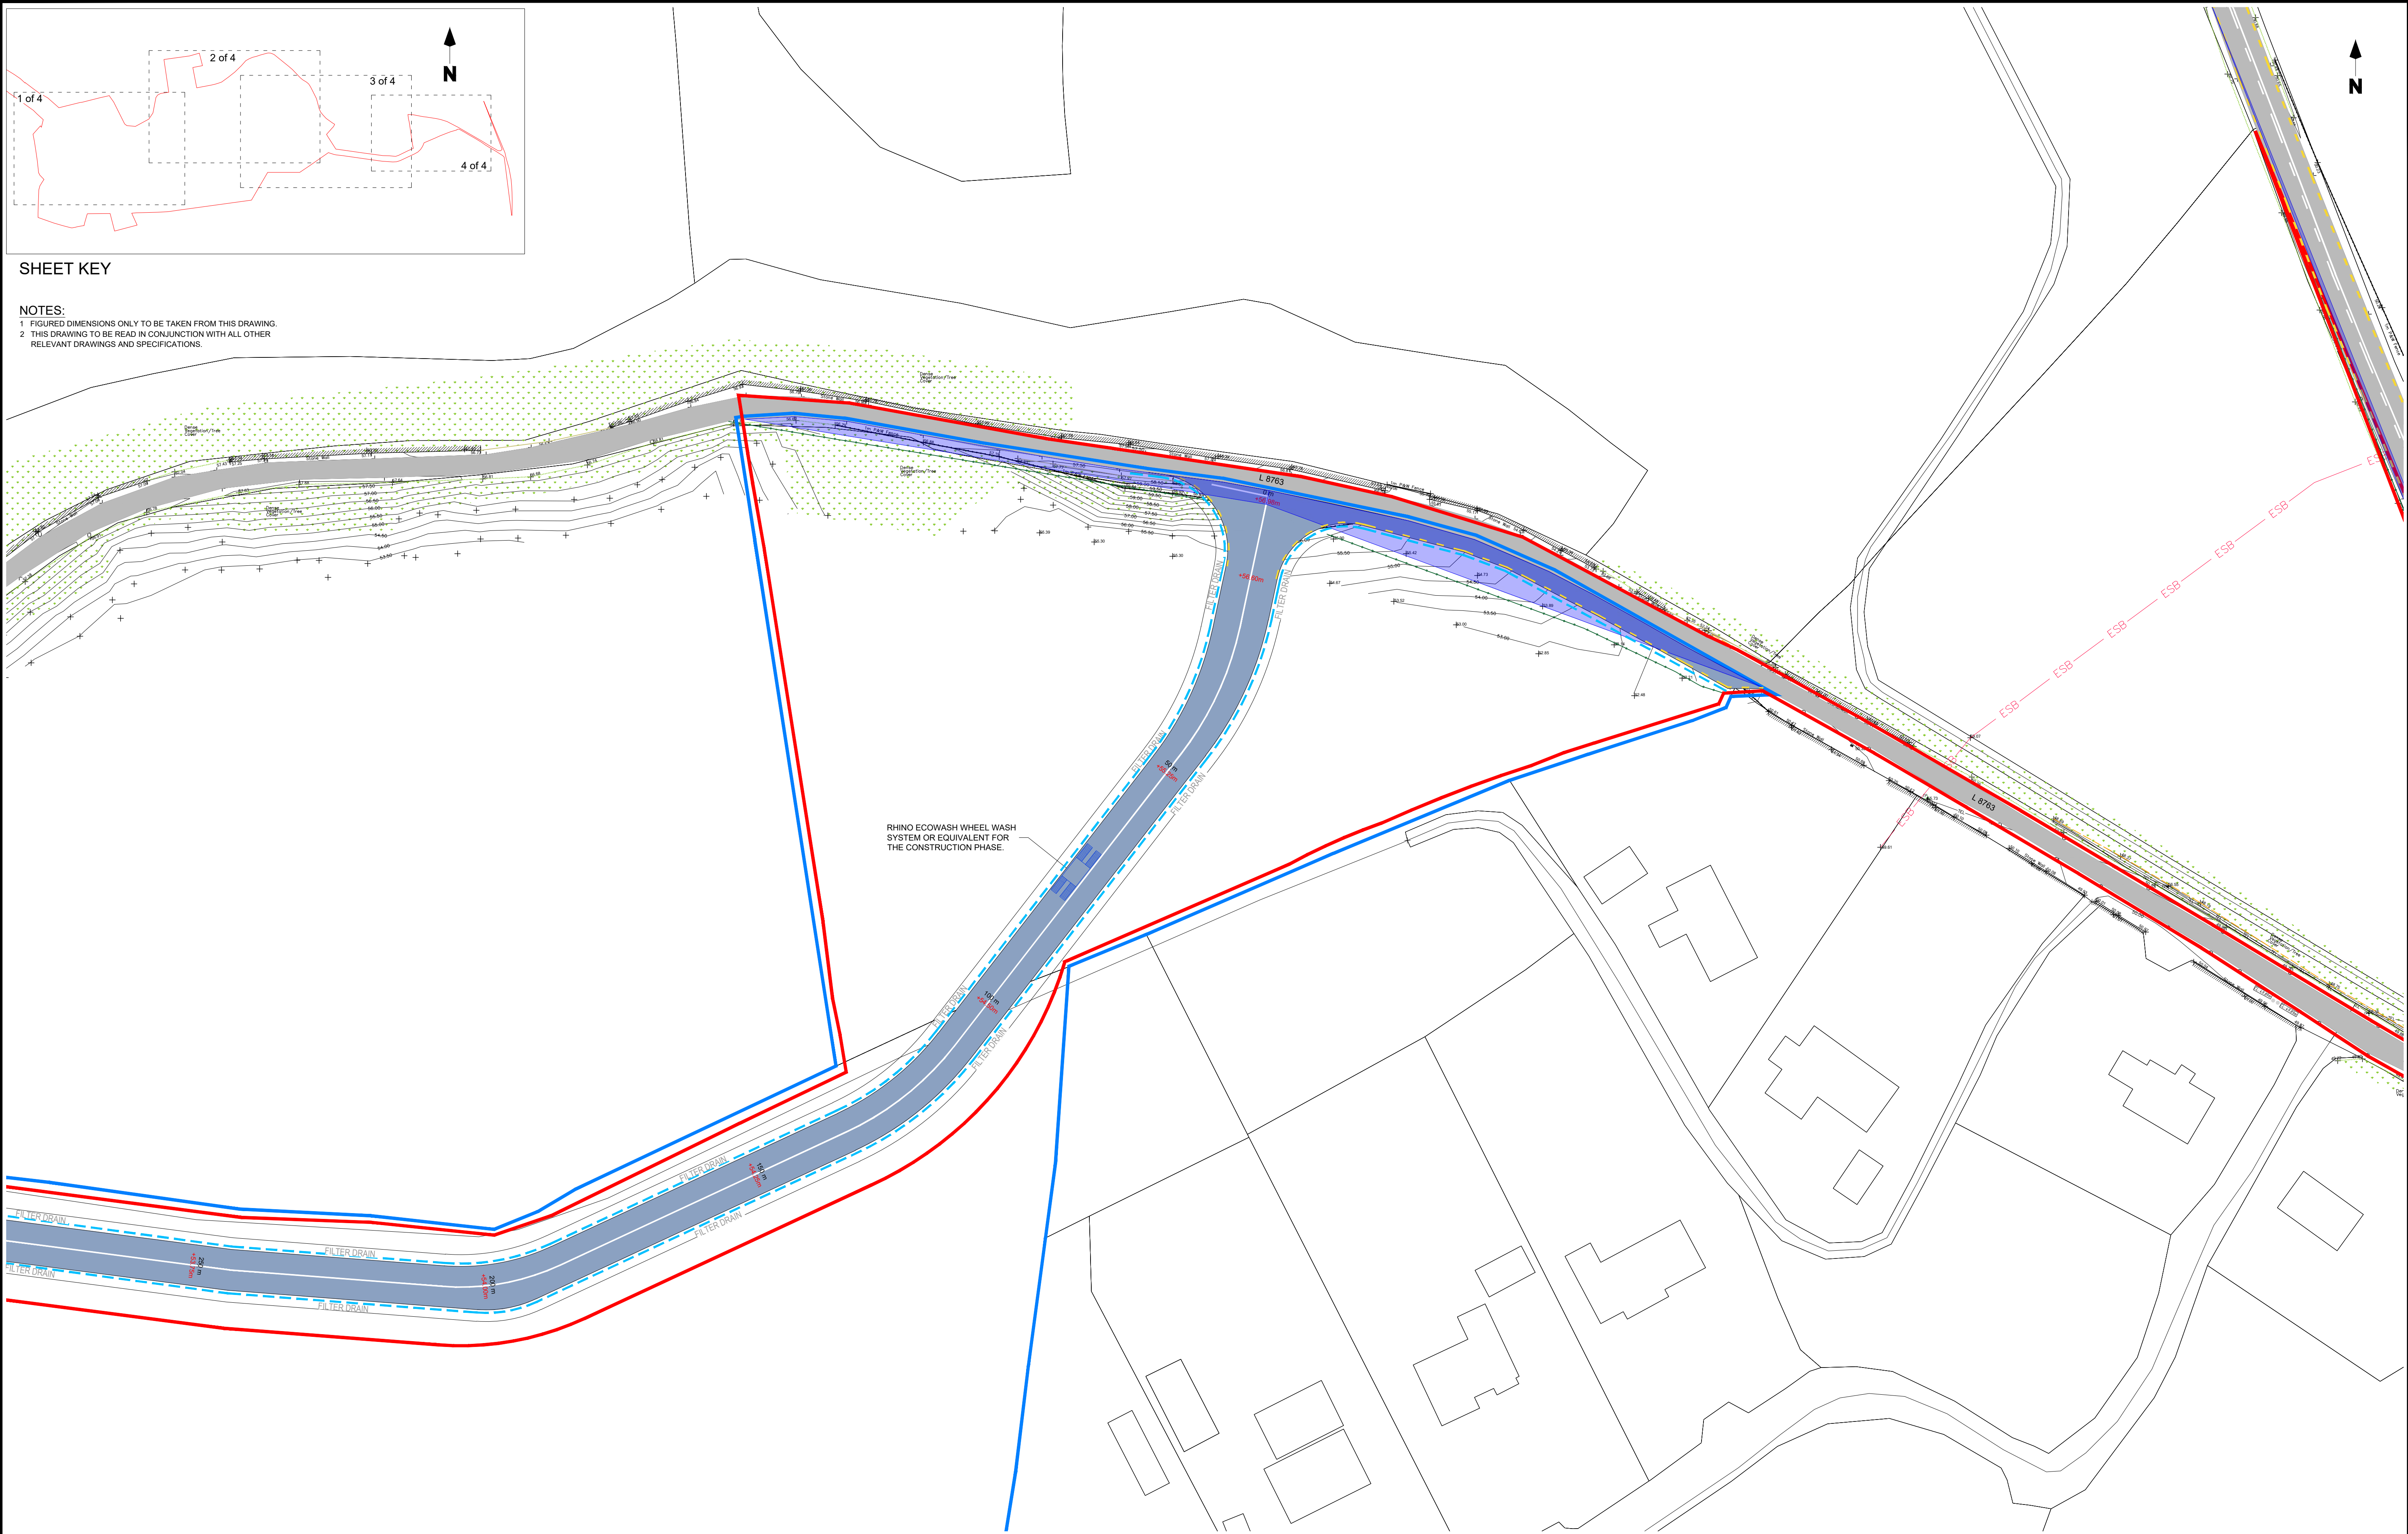

Rev.	Modifications	By	Date					Client	Drawn	SK	Checked	WD	Approved	CS
P01	PLANNING	SK	07.06.24					COOLPOWRA FLEXGEN LIMITED	Date	Apr 2024				
								Project	COOLPOWRA (GIS)				Scales	1:500
								Title	PROPOSED SITE SURFACE & FOUL WATER LAYOUT				Sheet	4 of 4
								Stage	PLANNING				Sheet Size	A1
									Job No. SEP-0398				Status	
									Dwg. No. CPA-HAL-SS-XX-DR-PL-2020D				Rev	P01

LEGEND:

OWNERSHIP BOUNDARY (POST AND RAIL STOCK FENCE. EXISTING TREES / HEDGES TO BE RETAINED)

PLANNING BOUNDARY 2.65m PALISADE FENCE OR AS NOTED

NEW ROAD HOT ROLLED ASPHALT TO DOE SPECIFICATION FOR ROAD WORKS

EXISTING PUBLIC ROAD

EXISTING ROAD (APPLICANT)

EXISTING ROAD (ESB)

50mm CLEAN STONE AREA

GRASS AREA / UNDISTURBED

GRAVEL CONSTRUCTION ROAD

PROPOSED BUILDINGS

STREAM DIVERSION

EXISTING STREAM

PROPOSED HV LINE / CABLE ROUTES

UNDERGROUND GAS PIPE

FILL AREA

CUT AREA

GAS

© COPYRIGHT OF

HALSTON

Email: info@halston.ie
Tel: 094 9010111

**IHUB BUILDING
WESTPORT ROAD
CASTLEBAR
CO. MAYO.
F23 K162**

15 0 15 30
Meters
1:500