



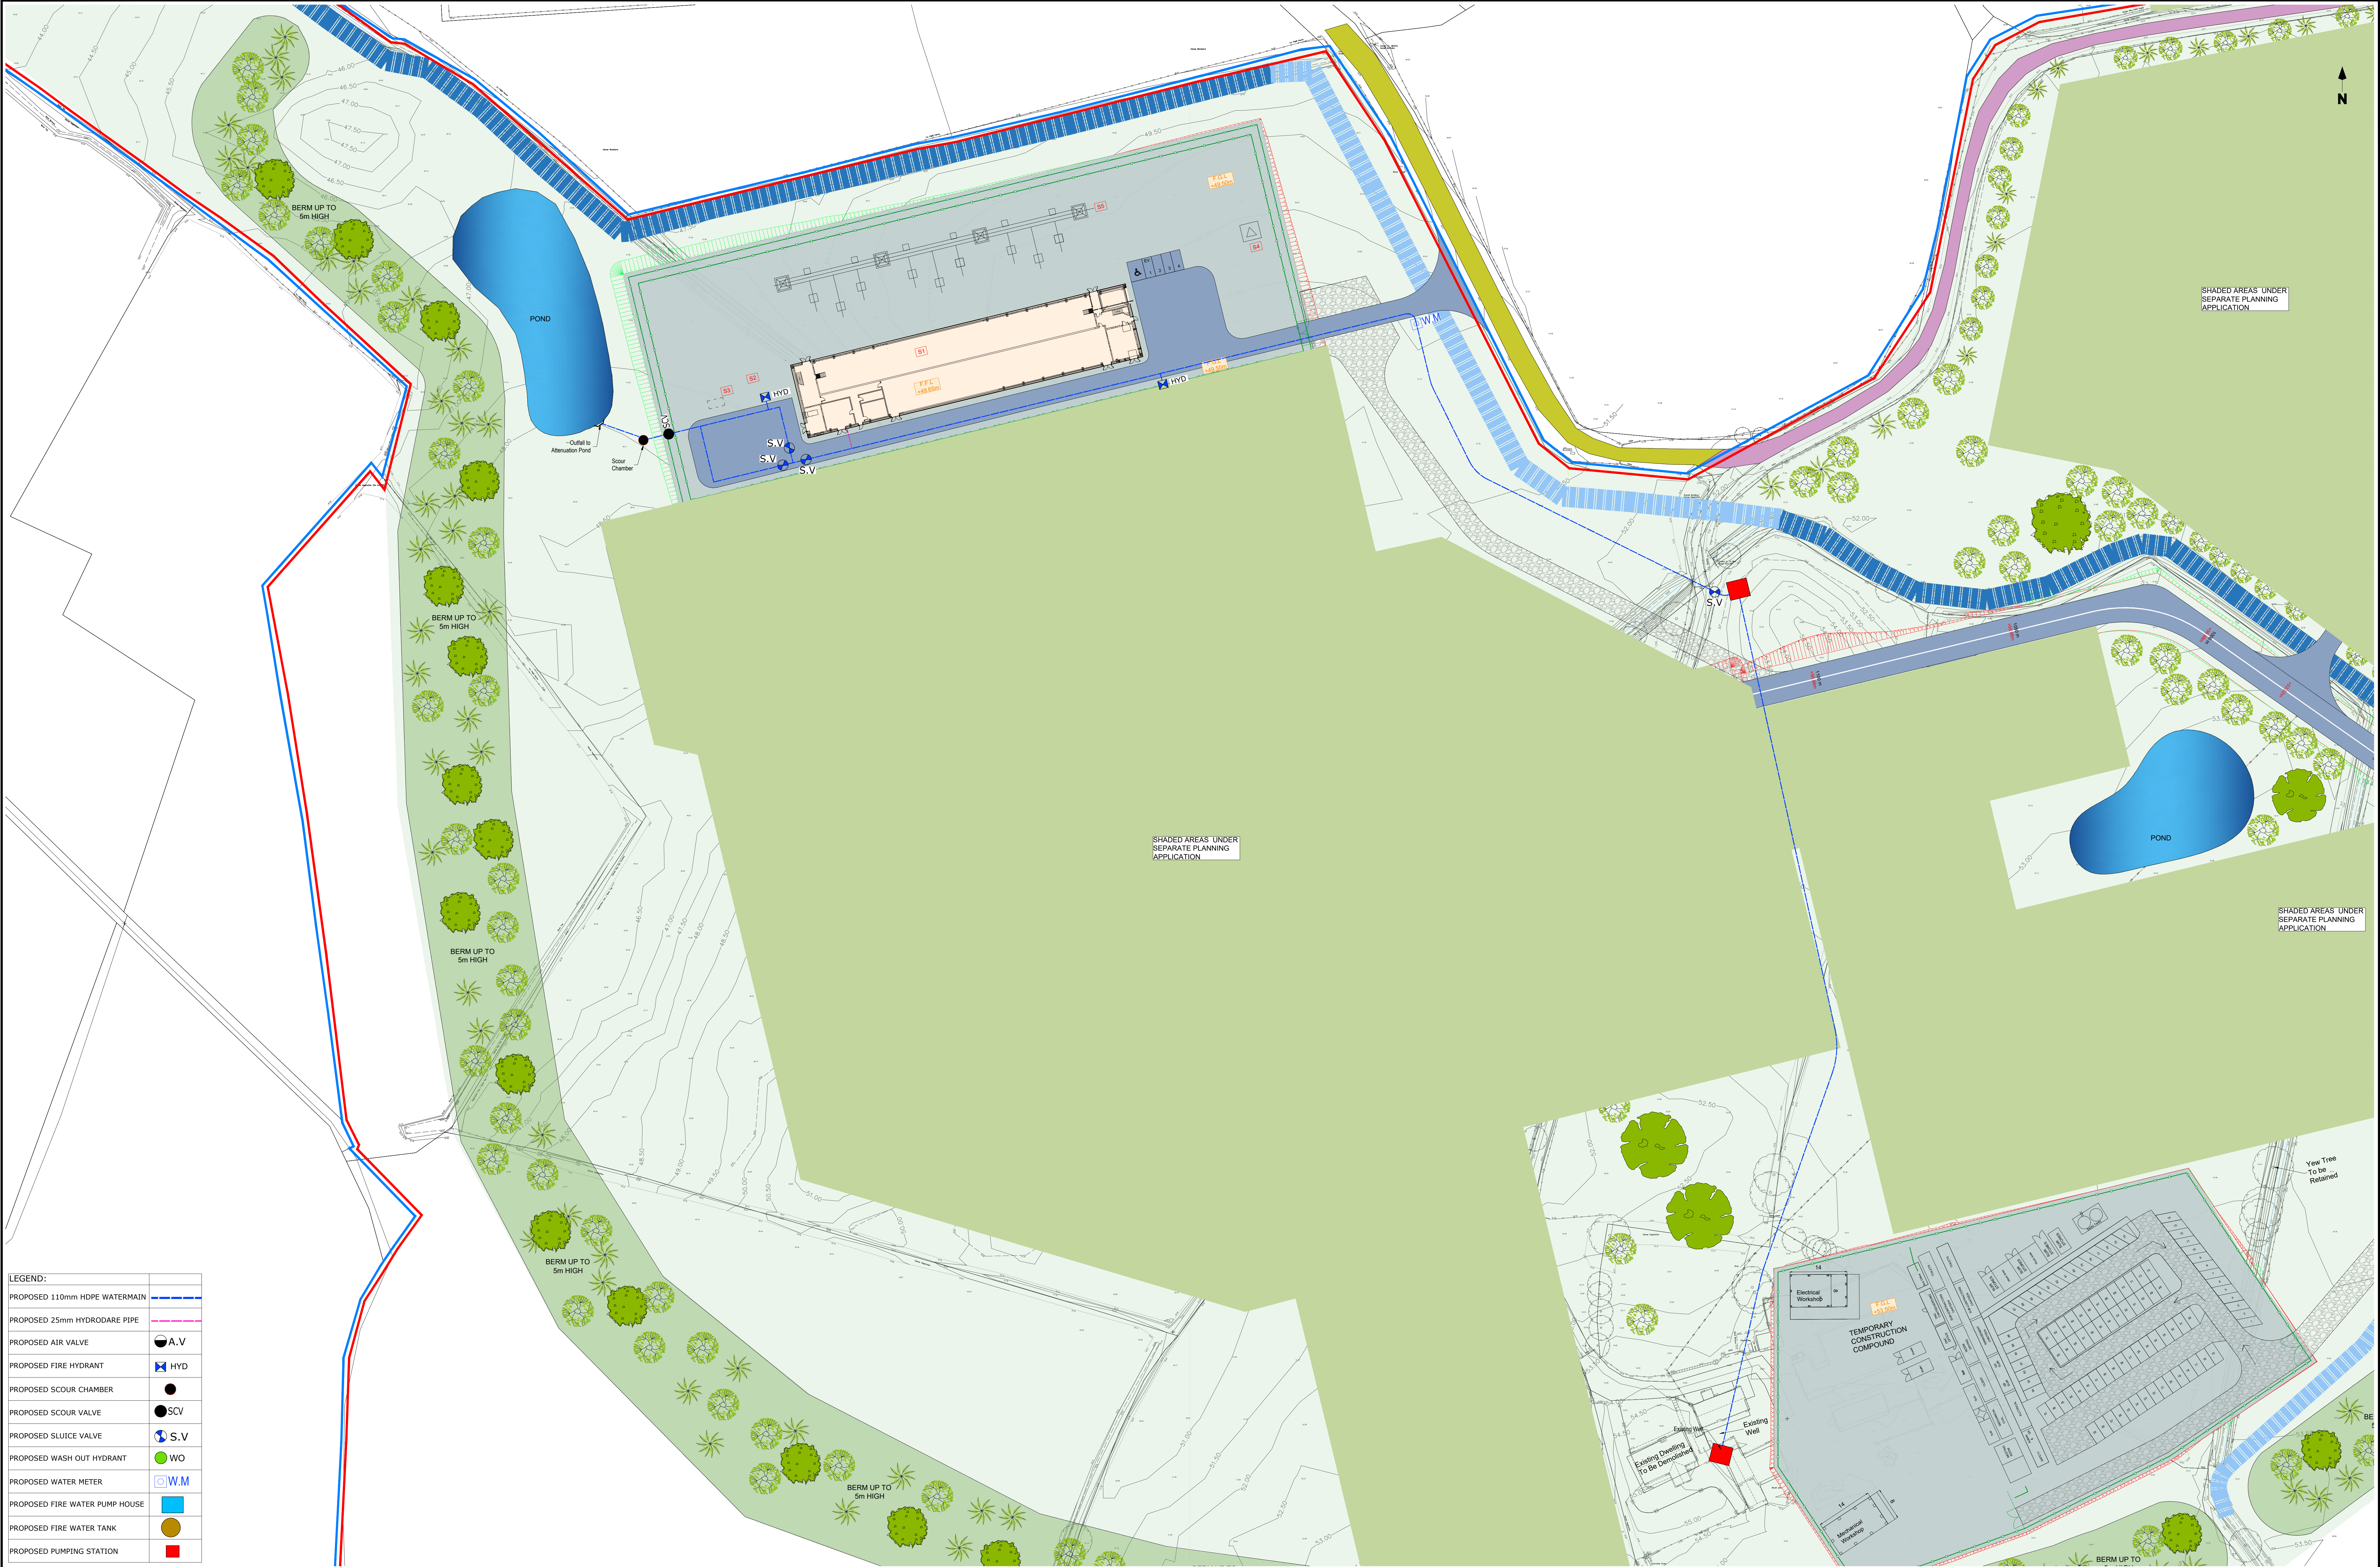

LEGEND:	
PROPOSED 110mm HDPE WATERMAIN	
PROPOSED 25mm HYDRODARE PIPE	
PROPOSED AIR VALVE	
PROPOSED FIRE HYDRANT	
PROPOSED SCOUR CHAMBER	
PROPOSED SCOUR VALVE	
PROPOSED SLUICE VALVE	
PROPOSED WASH OUT HYDRANT	
PROPOSED WATER METER	
PROPOSED FIRE WATER PUMP HOUSE	
PROPOSED FIRE WATER TANK	
PROPOSED PUMPING STATION	

Rev.	Modifications	By	Date
P01	PLANNING	SK	07.06.24

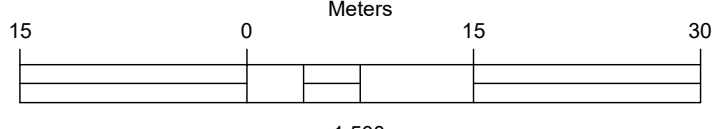

LEGEND:	LEGEND:	LEGEND:	LEGEND:
OWNERSHIP BOUNDARY	EXISTING ROAD (APPLICANT)	STREAM DIVERSION	EXISTING STREAM
POST AND RAIL STOCK FENCE, EXISTING TREES/ HEDGES TO BE RETAINED	EXISTING ROAD (ESB)	EXISTING STREAM	EXISTING STREAM
PLANNING BOUNDARY	50mm CLEAN STONE AREA	PROPOSED HV LINE / CABLE ROUTES	PROPOSED HV LINE / CABLE ROUTES
2.65m PALISADE FENCE OR AS NOTED	GRASS AREA / UNDISTURBED	UNDERGROUND GAS PIPE	UNDERGROUND GAS PIPE
NEW ROAD HOT ROLLED ASPHALT TO DOE SPECIFICATION FOR ROAD WORKS	GRAVEL CONSTRUCTION ROAD	FILL AREA	FILL AREA
EXISTING PUBLIC ROAD	PROPOSED BUILDINGS	CUT AREA	CUT AREA

GIS EQUIPMENT LEGEND:
S1 PROPOSED 400KV GIS SUBSTATION
S2 GIS SUBSTATION COMPOUND
S3 FOUL HOLDING TANK
S4 COMMUNICATIONS TOWER - 36m HIGH
S5 OVERHEAD LINE GANTRY

NOTES:
1 FIGURED DIMENSIONS ONLY TO BE TAKEN FROM THIS DRAWING.
2 THIS DRAWING TO BE READ IN CONJUNCTION WITH ALL OTHER RELEVANT DRAWINGS AND SPECIFICATIONS.

© COPYRIGHT OF
HALSTON
Email: info@halston.ie
Tel: 094 9010111

**IHUB BUILDING
WESTPORT ROAD
CASTLEBAR
CO. MAYO.
F23 K162**

Client	COOLPOWRA FLEXGEN LIMITED	Drawn	SK	Checked	WD	Approved	CS
Project	COOLPOWRA (GIS)	Date	Mar 2024	Scale	1:500	Sheet	1 of 1
Title	PROPOSED GIS WATER MAIN LAYOUT	Job No.	SEP-0398	Sheet Size	A0	Status	
Stage	PLANNING	Dwg. No.	CPA-HAL-SS-XX-DR-PL-2030	Rev	P01		