


BASEMENT 1 - 4665 sqm

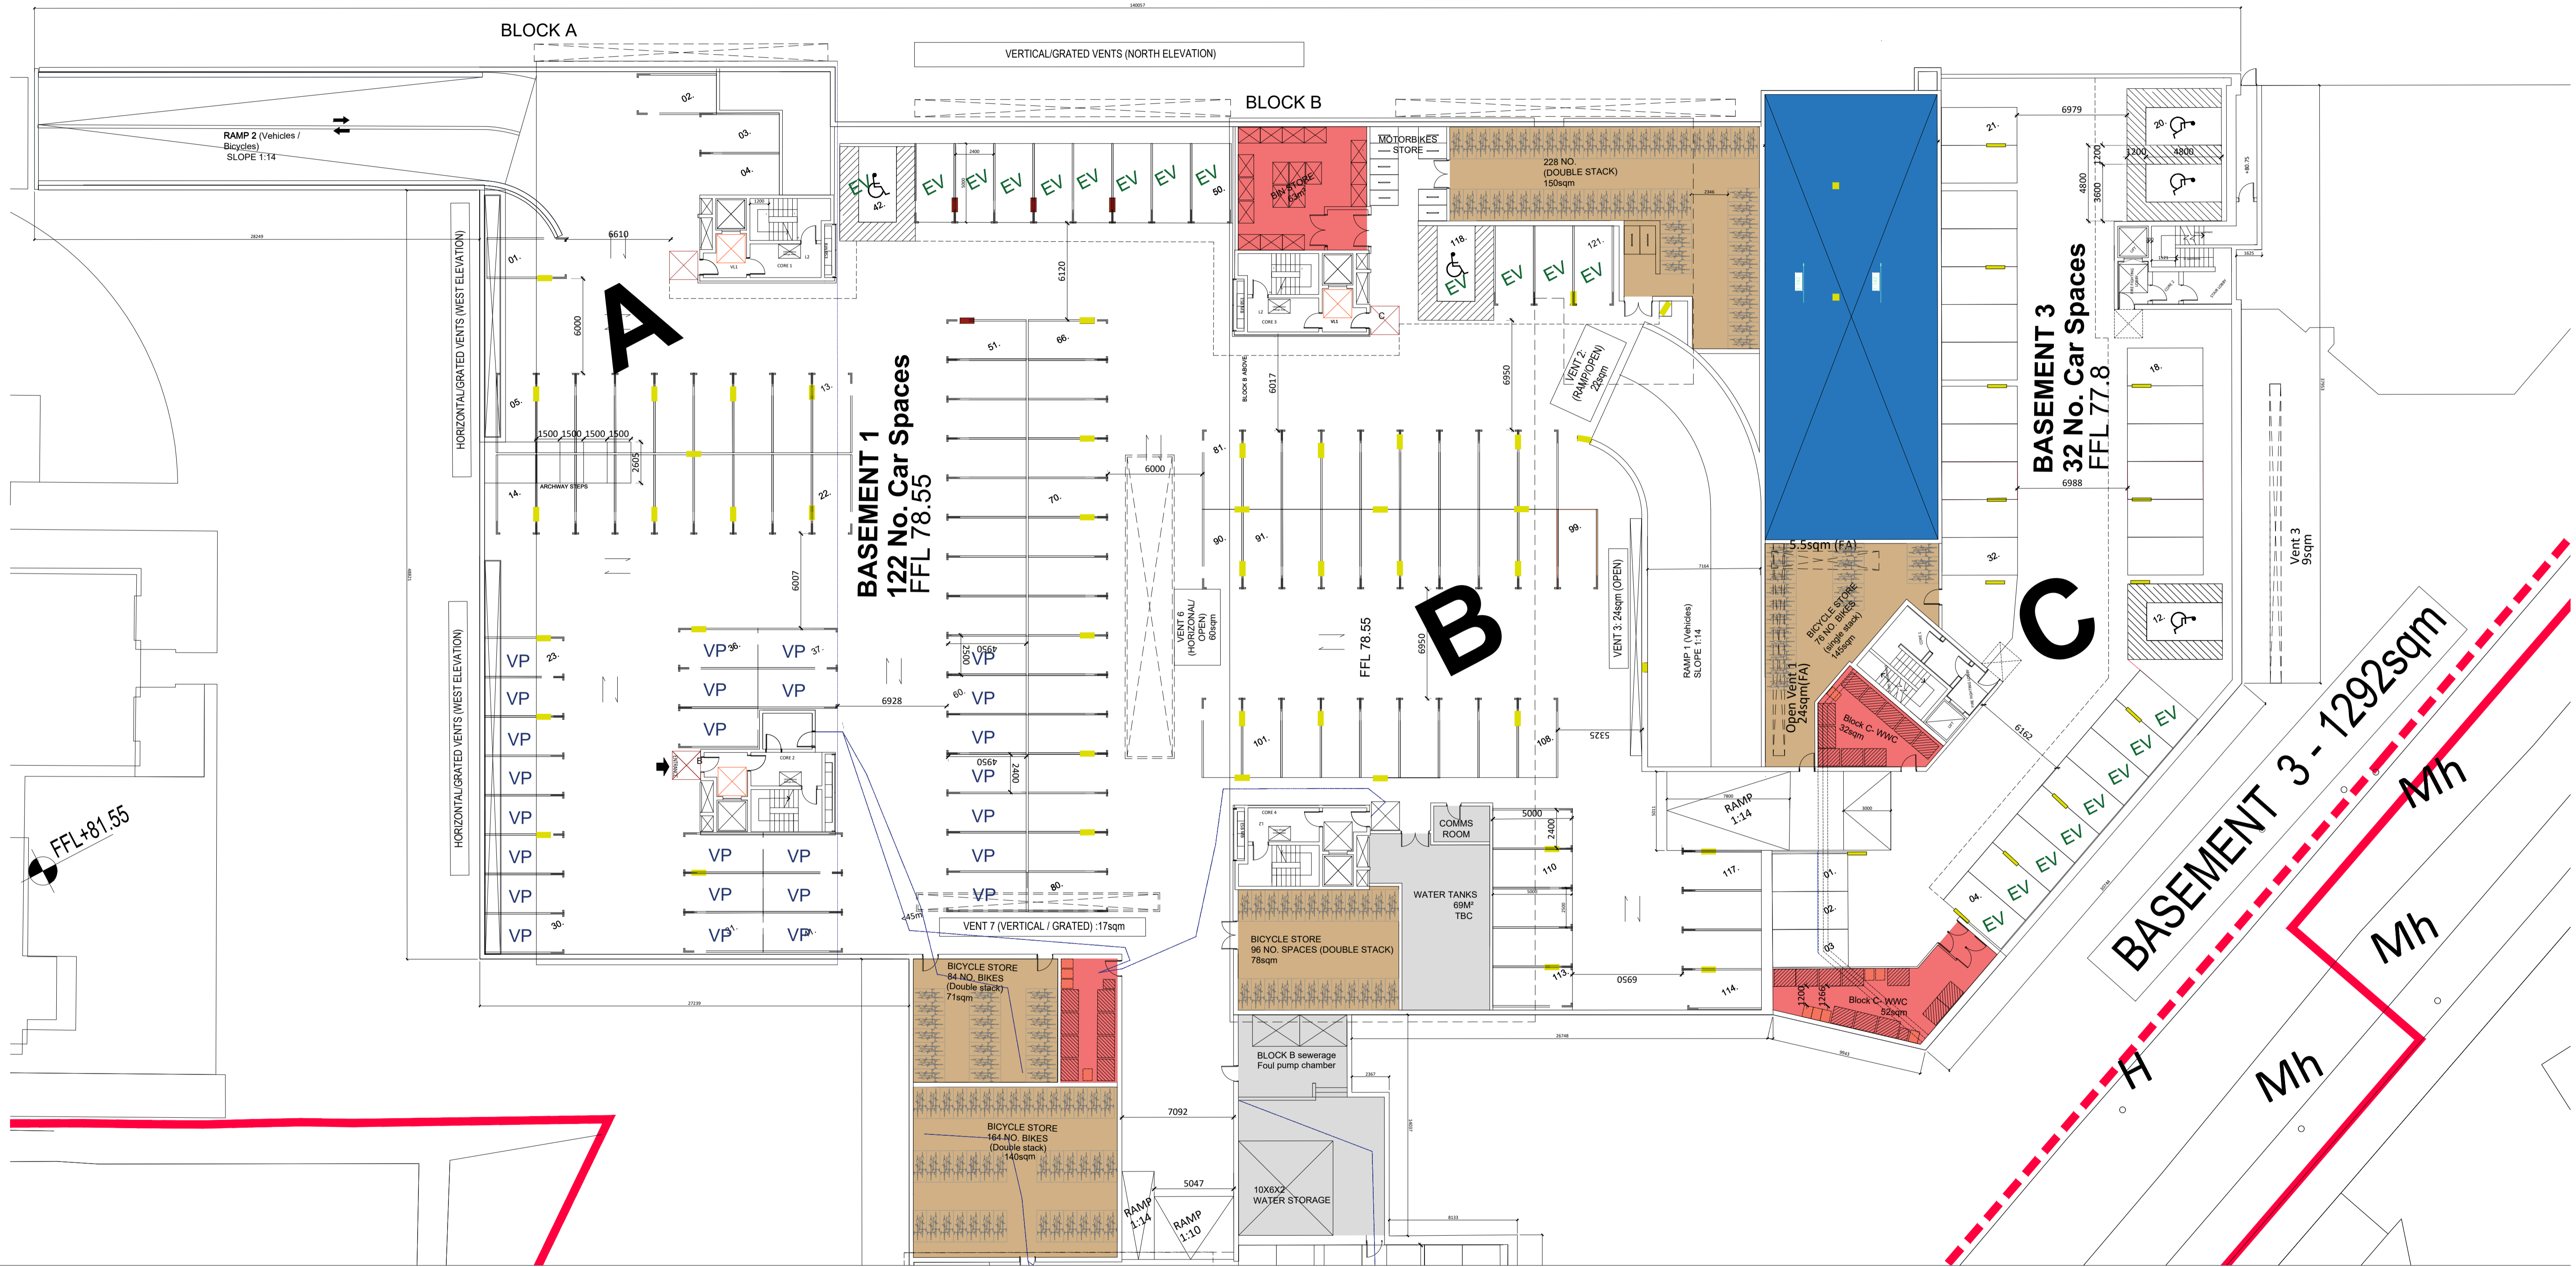

BASEMENT 1 + 3 LAYOUT PLAN 1:200

LEGEND

- Bike Stores
- Bin Stores
- Services/Plant Room
- Attenuation Tank

EV ELECTRIC VEHICLES

VP VISITORS CAR PARKING

Revision Description	Date	Rev. No.	Issued by
Planning	04.06.2021	01	MD

mahony pike

architecture | urban design
 email: info@mahonypike.com
 tel: +353 1 202 7400
 fax: +353 1 283 0822
 www.omahonypike.com

Dublin
 The Chapel
 Mount St. Anne's
 Milltown, Dublin 6
 D06 XN52 Ireland


Cork
 26 South Mall
 Cork City
 Co. Cork
 T12 R2RV Ireland

Project No.: 1611A
 Project Lead: DM
 Drawn By: MD
 Model No.: 200
 Purpose: Planning

Scale @A1: 200
 Date Printed: 24.09.2021
 Current Rev.:
 BP2-OMP-00-B2-DR-A-1099 BASEMENT1

Project: Strategic Housing Development at St Joseph's House and Adjoining Properties
 Location: Leopardstown Rd., Dublin 18
 Client: Homeland Silverpines Ltd.

Drawing Title: Basement 1+ 3 Layout Plan
 Drawing No.: 1611-OMP-00-B2-DR-A-1099A

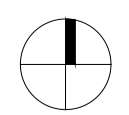

Figured dimensions only to be used. This drawing is copyright of O'Mahony Pike Architects Ltd. All information is shared as per approved use in accordance with BS1192(2007) + A2(2016), Table 5; Standard Codes for Suitability of Models and Documents. If 'Information Approval Check' is empty, this information has been shared at S0 - WIP.