


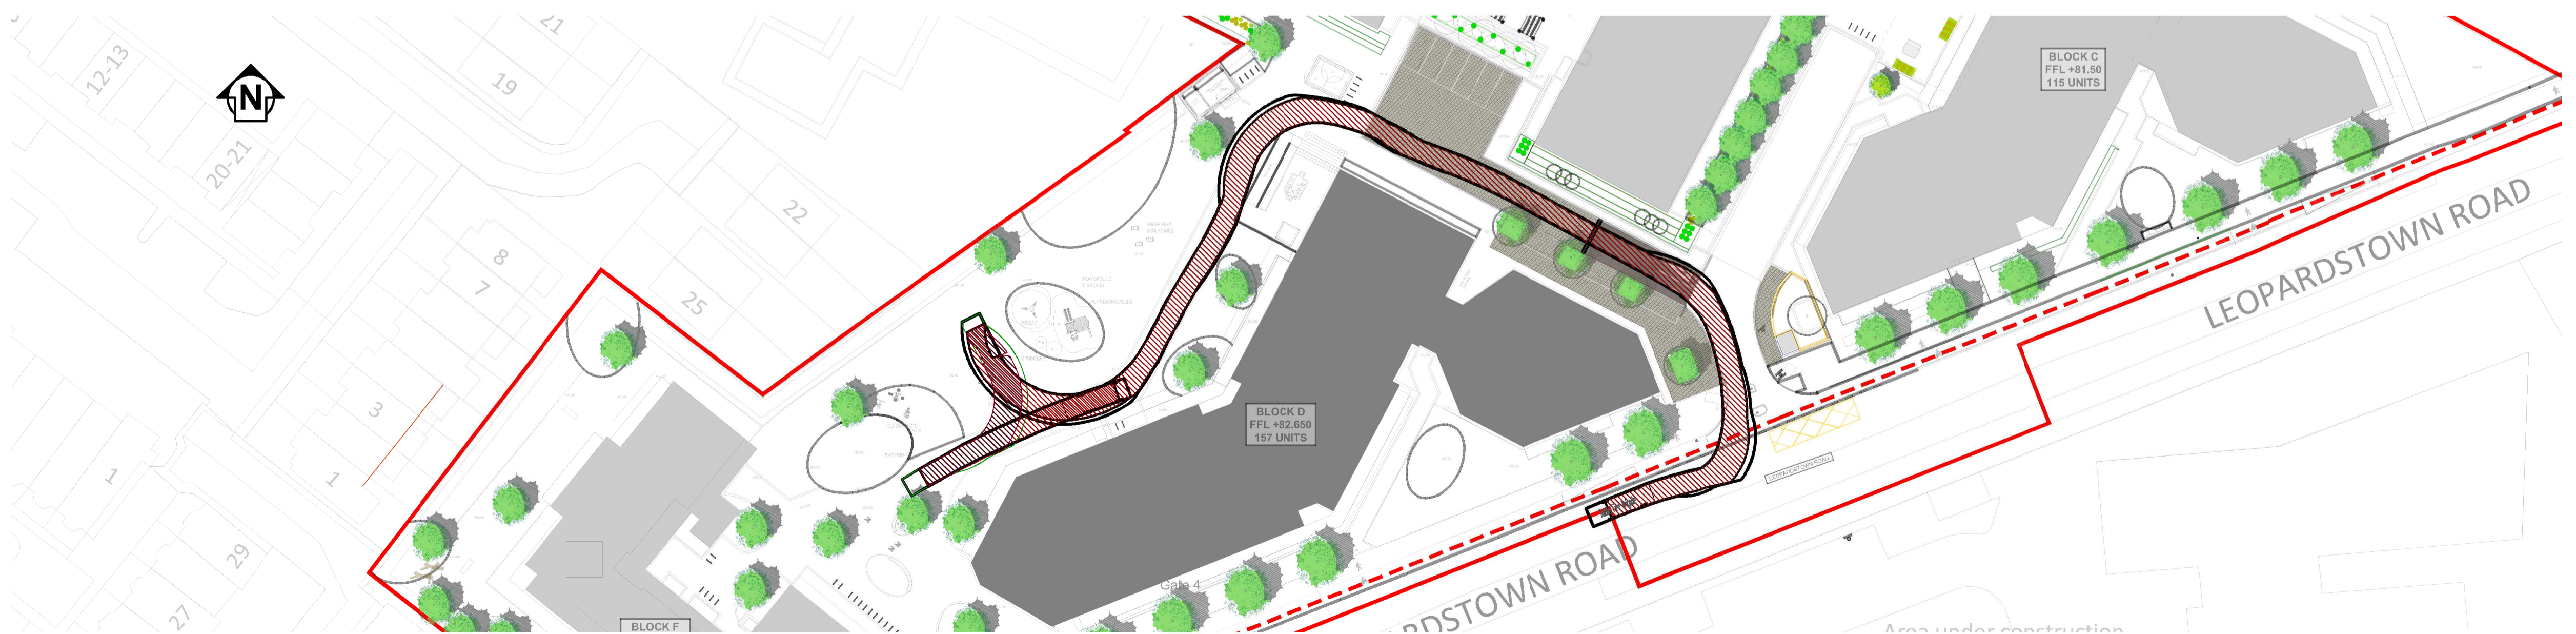

SWEPT PATH ANALYSIS - FIRE TENDER NORTH ACCESS

SCALE @ A1: 1:250
SCALE @ A3: 1:500




SWEPT PATH ANALYSIS - FIRE TENDER SOUTH ACCESS

SCALE @ A1: 1:250
SCALE @ A3: 1:500

NOTES

1. THIS DRAWING IS TO BE READ IN CONJUNCTION WITH ALL ENGINEERS & ARCHITECTS DRAWINGS FIGURED DIMENSIONS ONLY (NOT SCALING) TO BE USED. WHERE A CONFLICT OF INFORMATION EXISTS OR IF IN ANY DOUBT - 'ASK'.
2. CONSULTANTS TO BE INFORMED IMMEDIATELY OF ANY DISCREPANCIES BEFORE WORK PROCEEDS.

VEHICLE PROFILE

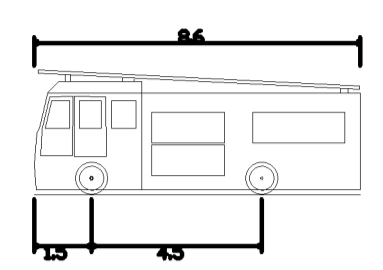

Dublin Fire Brigade
Overall Length 8.600m
Overall Width 2.500m
Overall Height 3.300m
Body Height 0.400m
Body Ground Clearance 2.500m
Track Width 2.000m
Lock to lock time 4.00s
Kerb to Kerb Turning Radius 7.750m

PL6	20.09.21	ISSUED FOR PLANNING	WK	PS
ISSUE	DATE	DESCRIPTION	DRN	P.E.
			ORIG	P.D.

DRAWING STAGE **PLANNING**

BM Dublin Office: Sandwith House, 52-54 Lower Sandwith Street, Dublin 2, Ireland. Tel: (01) 677 3200 Fax: (01) 677 3164
London Office: 12 Mill Street, London SE1 2AY, United Kingdom. Tel: (0044) 20 3750 3530
Consulting Engineers, Civ. Structural, Project Management E-mail: bmoce@bmoce.ie Web: www.bmoce.ie



CLIENT **HOMELAND SILVERPINES LTD.**

PROJECT TITLE SHD AT ST. JOSEPH'S HOUSE AND ADJOINING PROPERTIES	BM PROJECT No. 19.236
MODEL REFERENCE	MODEL REV. SUITABILITY

DRAWING TITLE
SWEPT PATH ANALYSIS - FIRE TENDER ACCESS

DRAWING No. BPR-BMD-00-00-DR-C-1050	ISSUE PL6
---	---------------------