


NOTES

1. THIS DRAWING IS TO BE READ IN CONJUNCTION WITH ALL ENGINEERS & ARCHITECT'S DRAWINGS. FIGURED DIMENSIONS ONLY (NOT SCALING) TO BE USED. WHERE A CONFLICT OF INFORMATION EXISTS OR IF IN ANY DOUBT - 'ASK'.
2. CONSULTANTS TO BE INFORMED IMMEDIATELY OF ANY DISCREPANCIES BEFORE WORK PROCEEDS.

**BLOCK C
FFL +81.50
115 UNITS**

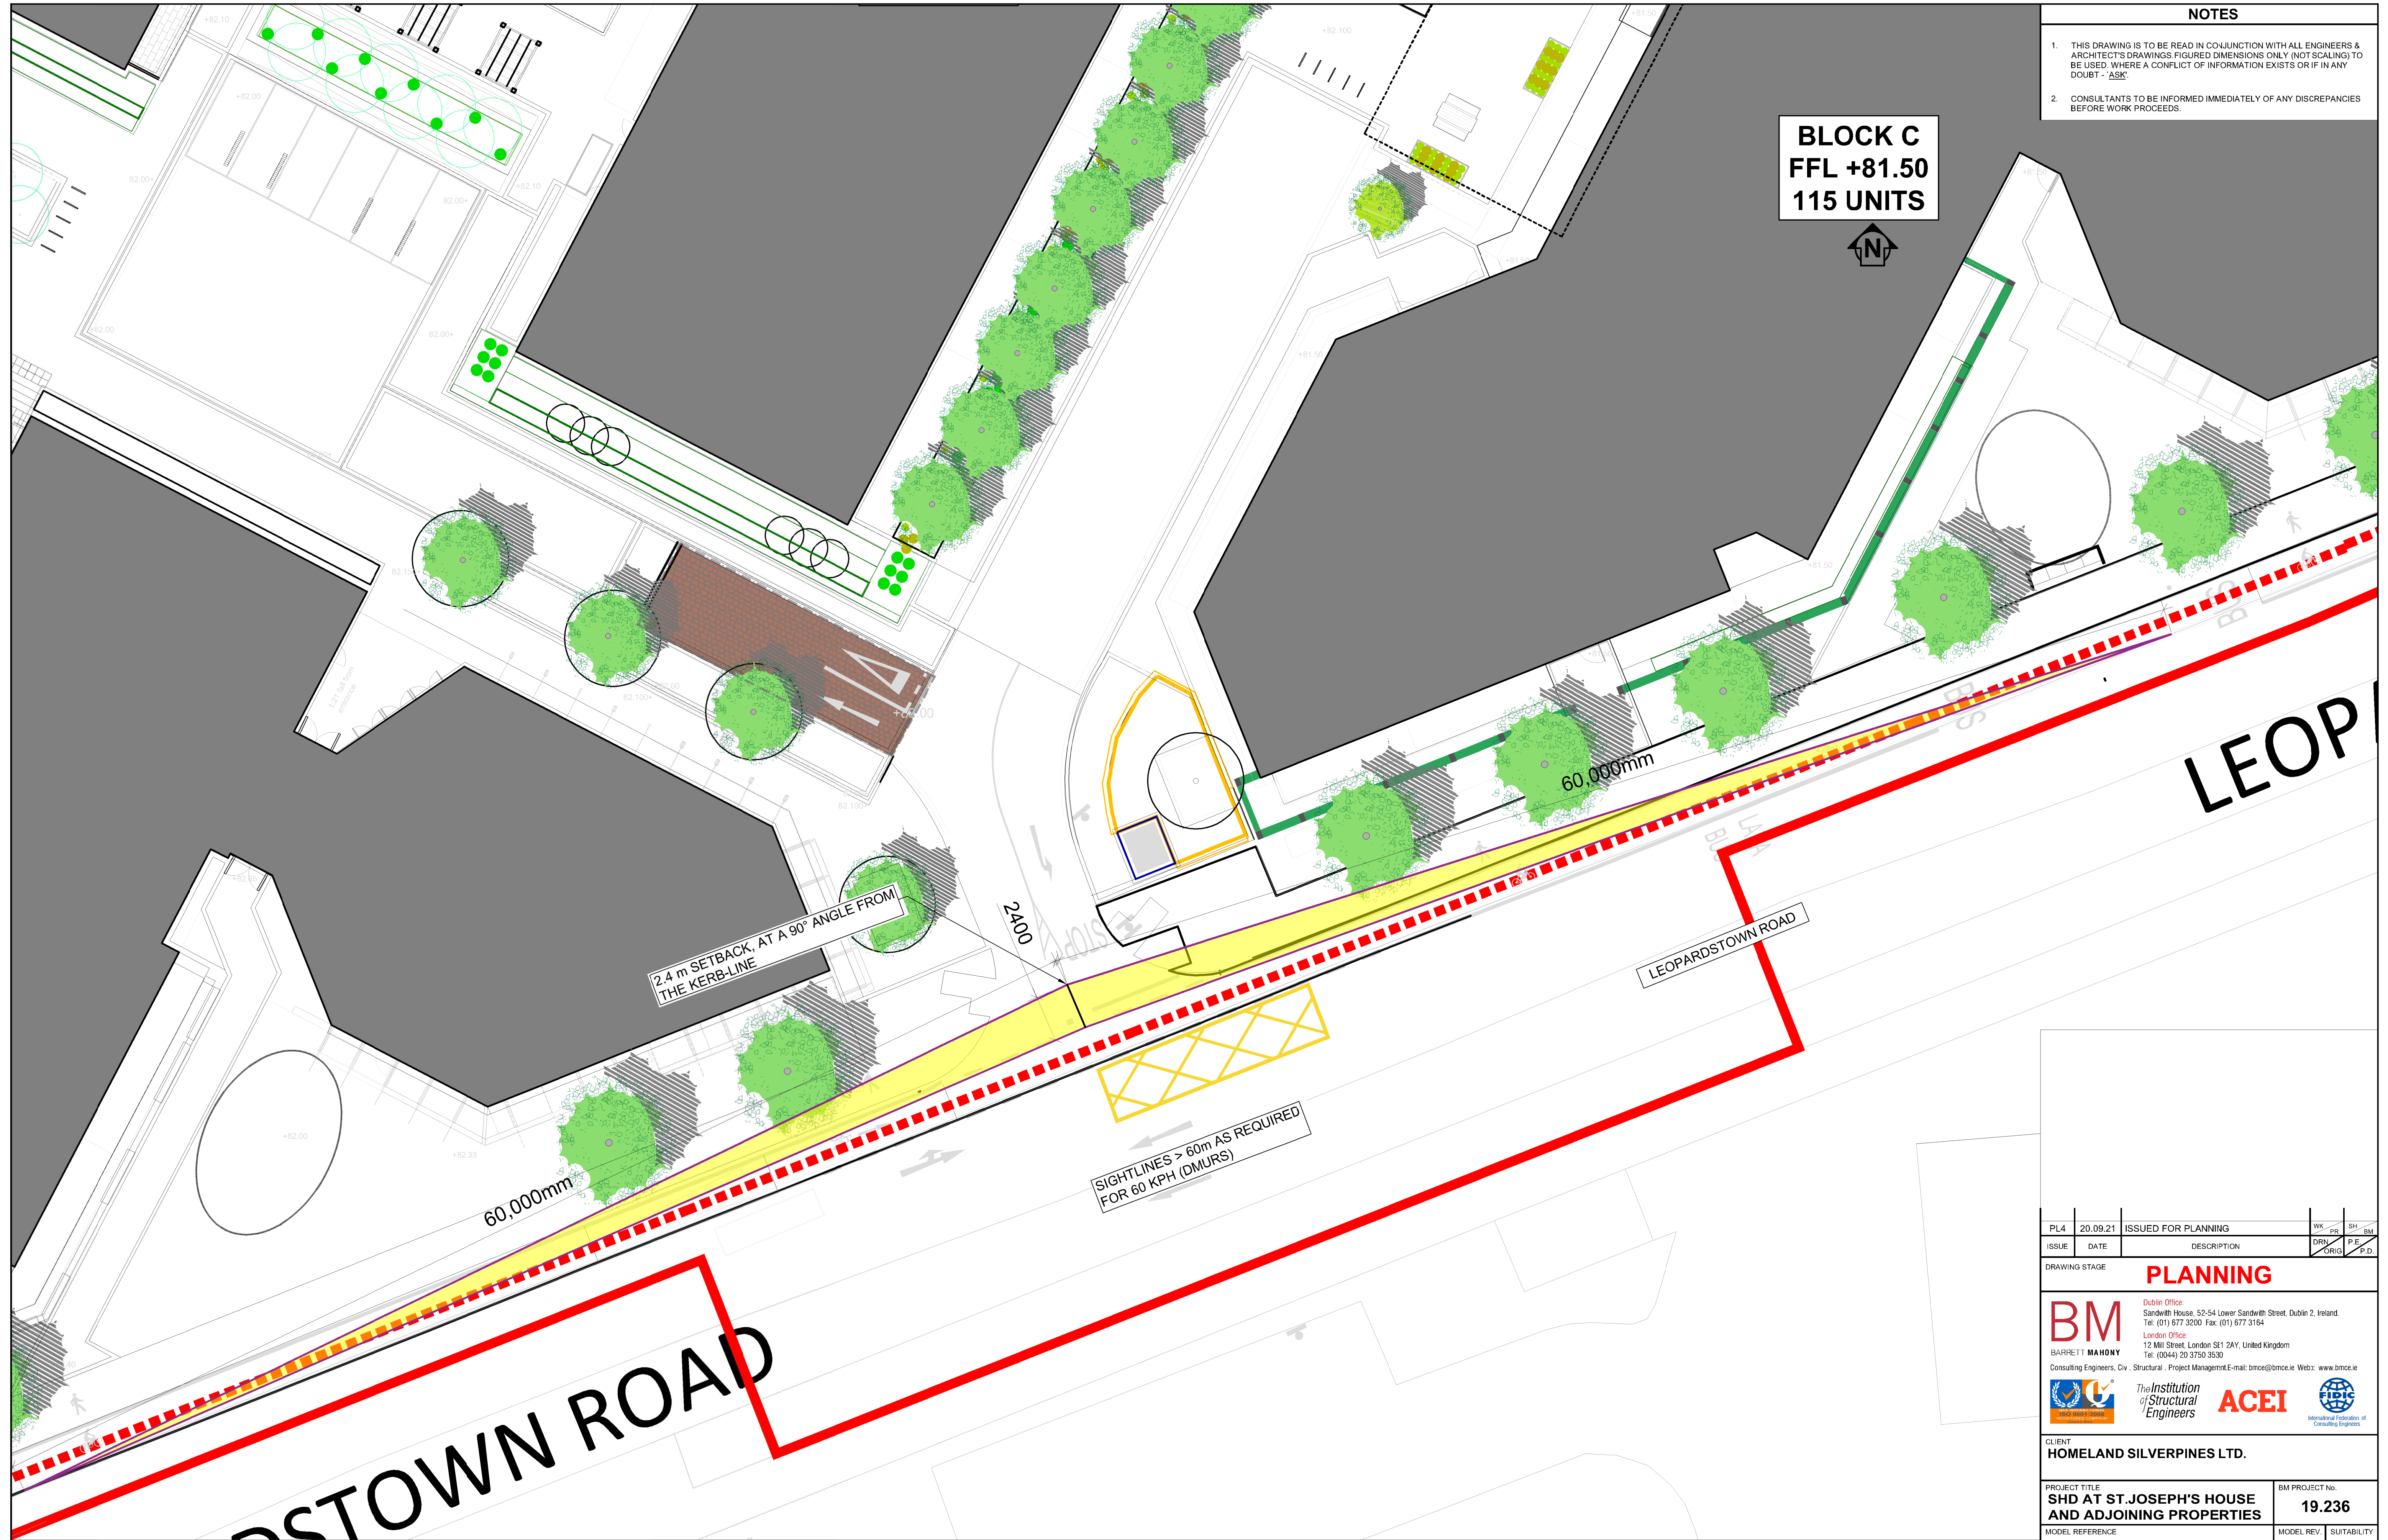

2.4 m SETBACK, AT A 90° ANGLE FROM THE KERB-LINE

SIGHTLINES > 60m AS REQUIRED FOR 60 KPH (DMURS)

LEOPARDSTOWN ROAD

LEOP

STOWN ROAD

SIGHTLINES ACCESS LAYOUT
SCALE @ A1: 1:150
SCALE @ A3: 1:300

PL4	20.09.21	ISSUED FOR PLANNING	WK	SH	BM
ISSUE	DATE	DESCRIPTION	DRN	P.F.	P.D.

DRAWING STAGE: **PLANNING**

BM Dublin Office: Sandwith House, 52-54 Lower Sandwith Street, Dublin 2, Ireland. Tel: (01) 677 3200 Fax: (01) 677 3164
London Office: 12 Mill Street, London SE1 2AY, United Kingdom. Tel: (0044) 20 3750 3530

BARRETT MAHONY Consulting Engineers, Civ. Structural, Project Management. E-mail: bmce@bmce.ie Web: www.bmce.ie

The Institution of Structural Engineers **ACEI** **IFIC**

CLIENT: **HOMELAND SILVERPINES LTD.**

PROJECT TITLE	BM PROJECT No.
SHD AT ST. JOSEPH'S HOUSE AND ADJOINING PROPERTIES	19.236
MODEL REFERENCE	MODEL REV. SUITABILITY

DRAWING TITLE: **SIGHTLINES AT THE LEOPARDSTOWN ROAD JUNCTION**

DRAWING No.	ISSUE
BPR-BMD-00-00-DR-C-1060	PL4