


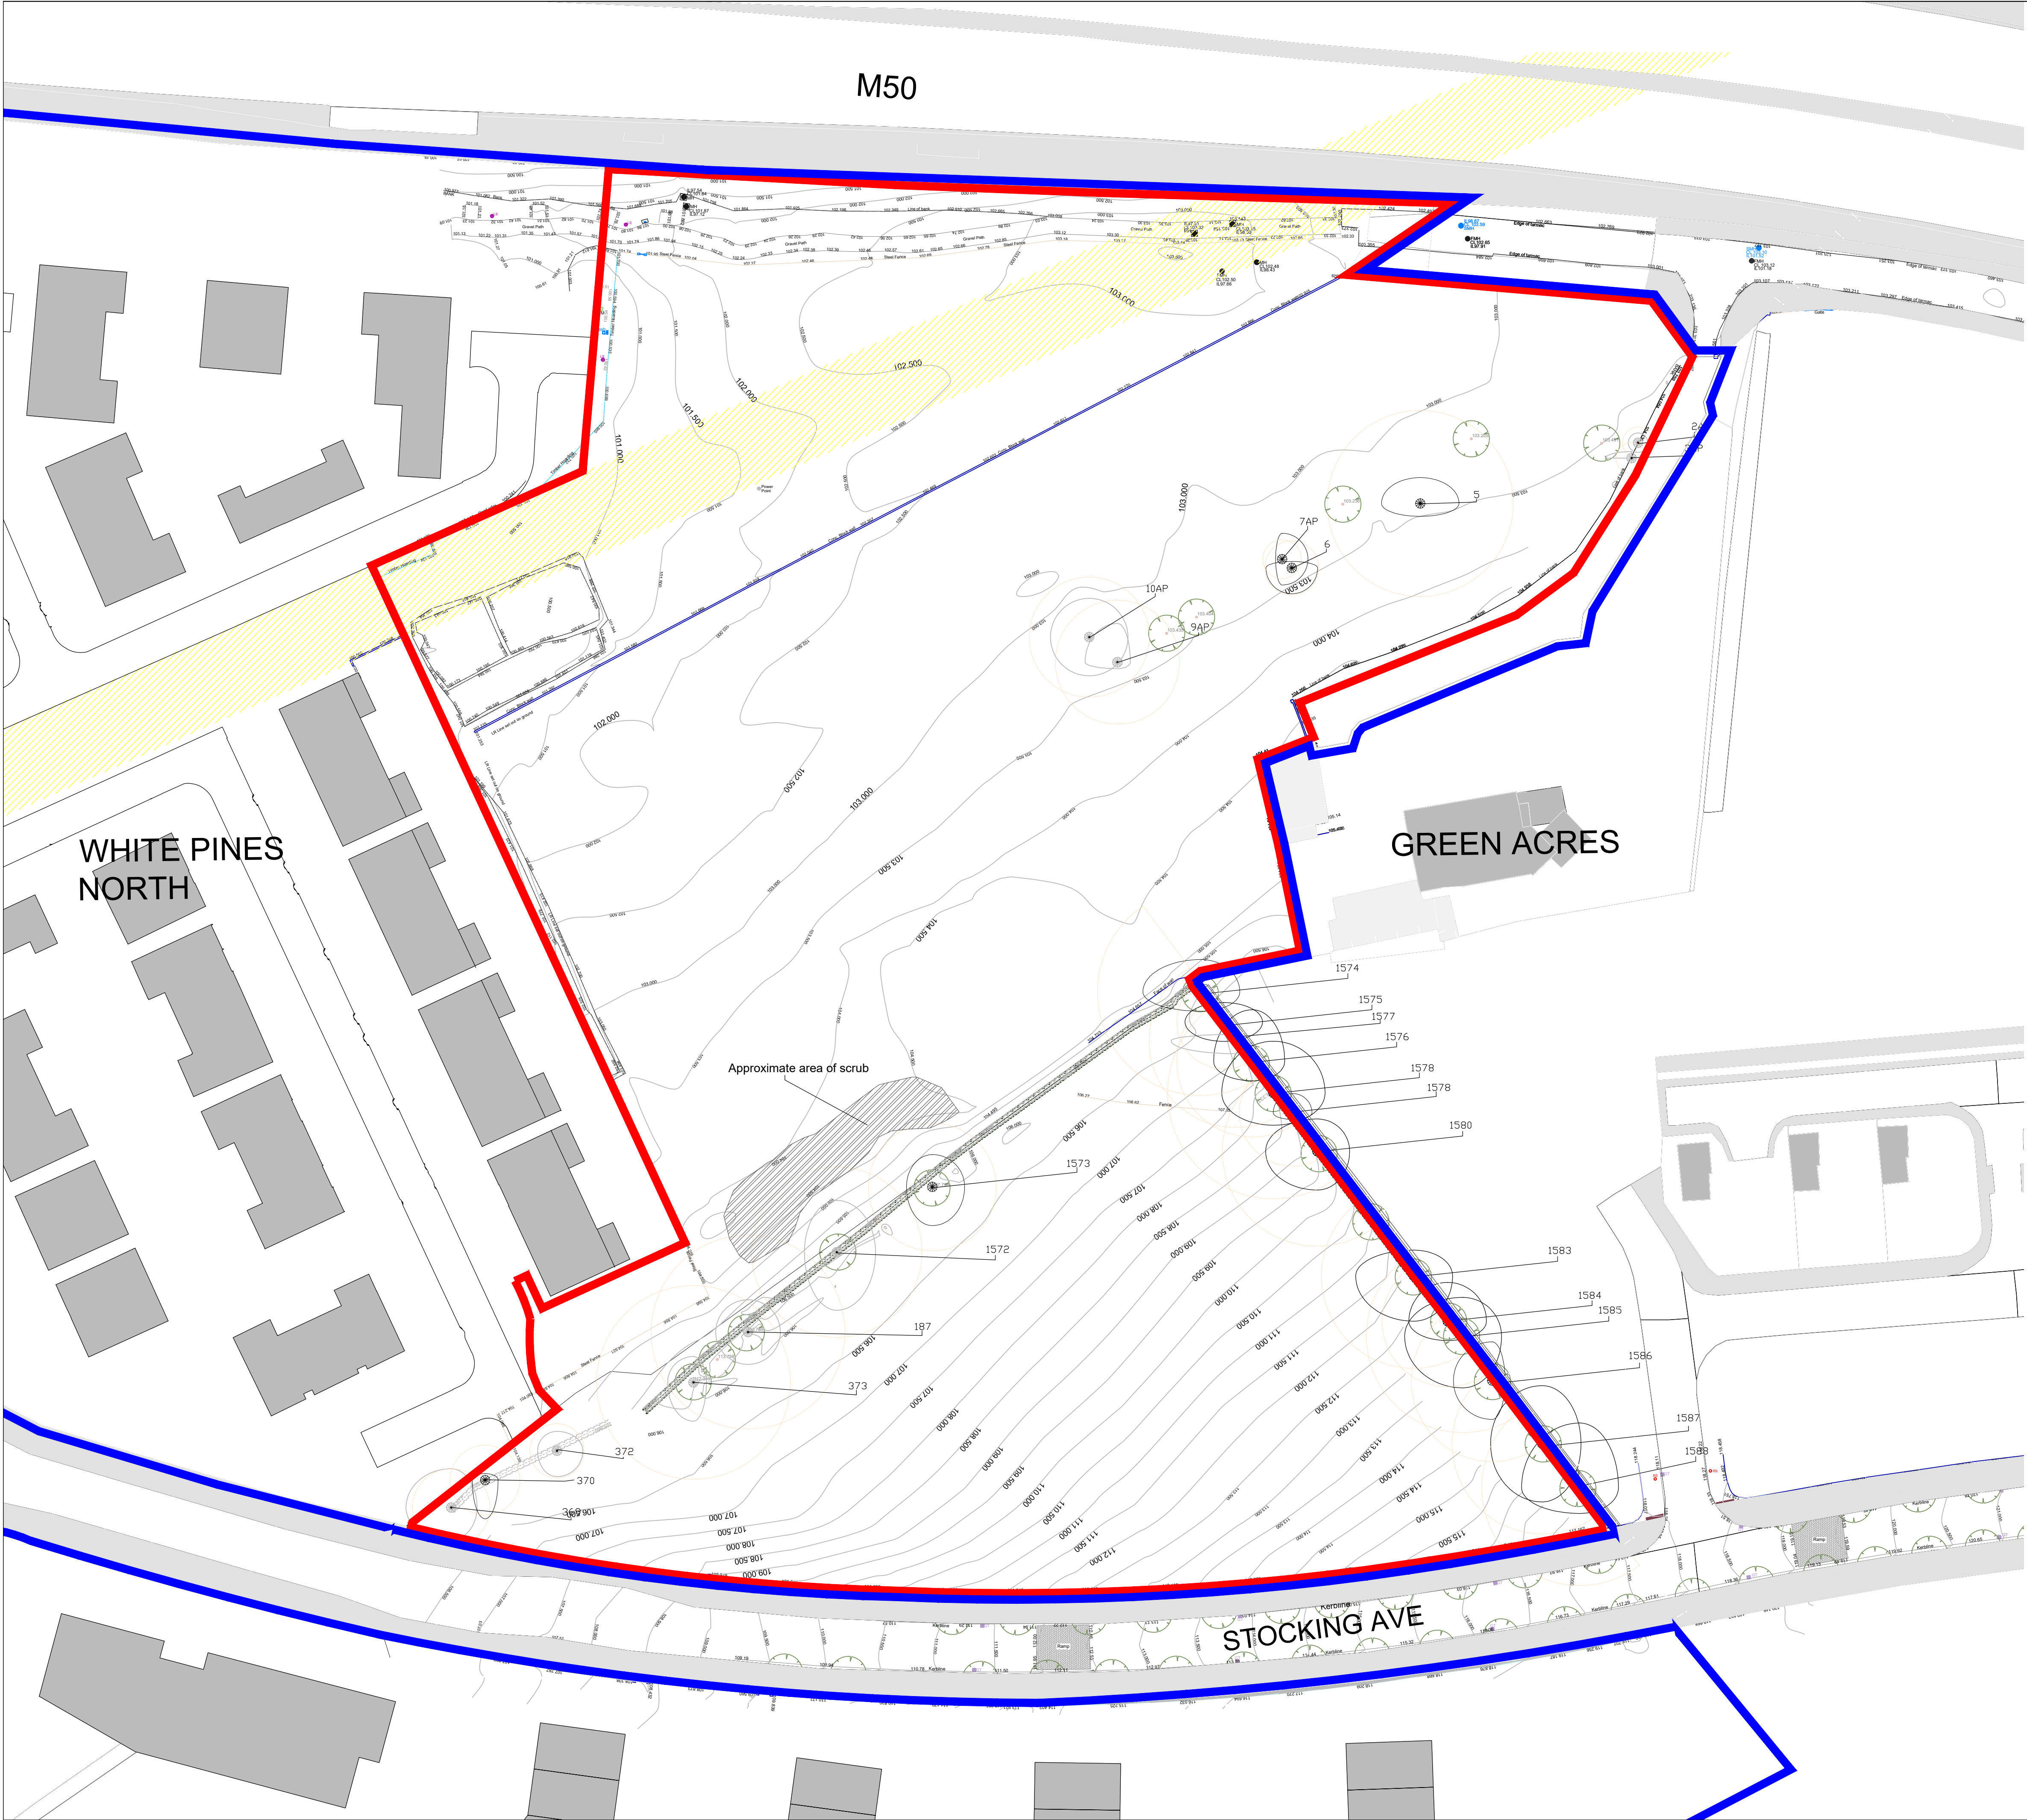

- GENERAL NOTES
1. COPYRIGHT RESERVED
 2. DO NOT SCALE DRAWING. USE FIGURED DIMENSIONS ONLY
 3. ALL DISCREPANCIES TO BE REPORTED TO ARCHITECT
 4. THE CONTRACTOR IS RESPONSIBLE FOR CHECKING ALL LEVELS AND DIMENSIONS
 5. ALL STRUCTURE TO BE TO STRUCTURAL ENGINEERS DETAILS
 6. ALL MEDIA ELEC SERVICES TO SERVICES ENGINEERS DETAILS
 7. ALL PROPRIETARY ITEMS TO BE INSTALLED IN ACCORDANCE WITH MANUFACTURERS INSTRUCTIONS
 8. CONTRACTOR IS RESPONSIBLE FOR THE COORDINATION OF STRUCTURE FINISHES AND SERVICES

REV	DATE	DESCRIPTION	BY

LEGEND

- Site boundary
- Ownership boundary
- Wayleave

- TREE CONDITION CATEGORIES
- A TREES OF HIGH VALUE AND QUALITY
 - B TREES OF MODERATE VALUE AND QUALITY
 - C TREES OF LOW QUALITY AND VALUE
 - TREE CONSTRAINTS

JOHN FLEMING
ARCHITECTS
103 LEESON STREET UPPER, DUBLIN 4.
T: (01) 6689888 E: info@jfa.ie W: www.jfa.ie

CLIENT
Ardstone Homes Ltd.

PROJECT
White Pines East SHD
Stocking Ave

DRAWING
Existing Site Survey

SCALE
1:500@A1

JOB NO.
1941

DRAWN BY
OC

DATE
March 2021

DRAWING NUMBER
WPE-JFA-SP-XX-DR-A-P1005

REVISION

DRAWING LOCATION

DRAWING STATUS
Planning