


© COPYRIGHT OF THIS DRAWING IS RESERVED BY DBFL CONSULTING ENGINEERS. NO PART SHALL BE REPRODUCED OR TRANSMITTED WITHOUT THEIR WRITTEN PERMISSION.

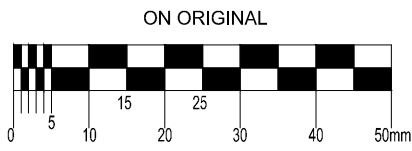

NOTES:

P02	15-03-21	APB APPLICATION	JJB	SB
P01	18/02/2021	Revised To Address Planners Comments	JP	MK
rev	date	description	by	chkd.
		A - Approved		
		B - Approved with comments		
		C - Do not use		

suitability	issue purpose
S2 - INFORMATION	PLANNING

DBFL Consulting Engineers
Civil, Structural & Transportation Engineering
www.dbfl.ie

DUBLIN OFFICE: Ormond House, Upper Ormond Quay, Dublin 7, D07 W104
PHONE: +353 1 450 4000
CORK OFFICE: Phoenix House, Monahan Road, Cork, T12 H1KY
PHONE: +353 (0) 21 2204538
WATERFORD OFFICE: Suite 8b The Atrium, Marlboro Gate, Canada Street, Waterford, X91 W028
PHONE: +353 51 905 500

project ref:
WHITE PINES EAST,
RATHFARNHAM, DUBLIN 16

drawing title
EXISTING PUBLIC TRANSPORTATION
LINKAGES

client
ARDSTONE HOMES LTD

designed by	author	scale	sheet size
MK	JP	1:5000	A1
drawing no.	revision		
190230-DBFL-TR-SP-DR-C-1001	P02		

LEGEND:
Walking Distance:
500m
1000m
2000m
Dublin Bus Routes:
Go Ahead Bus Routes:
Pedestrian / Cycle Connection