


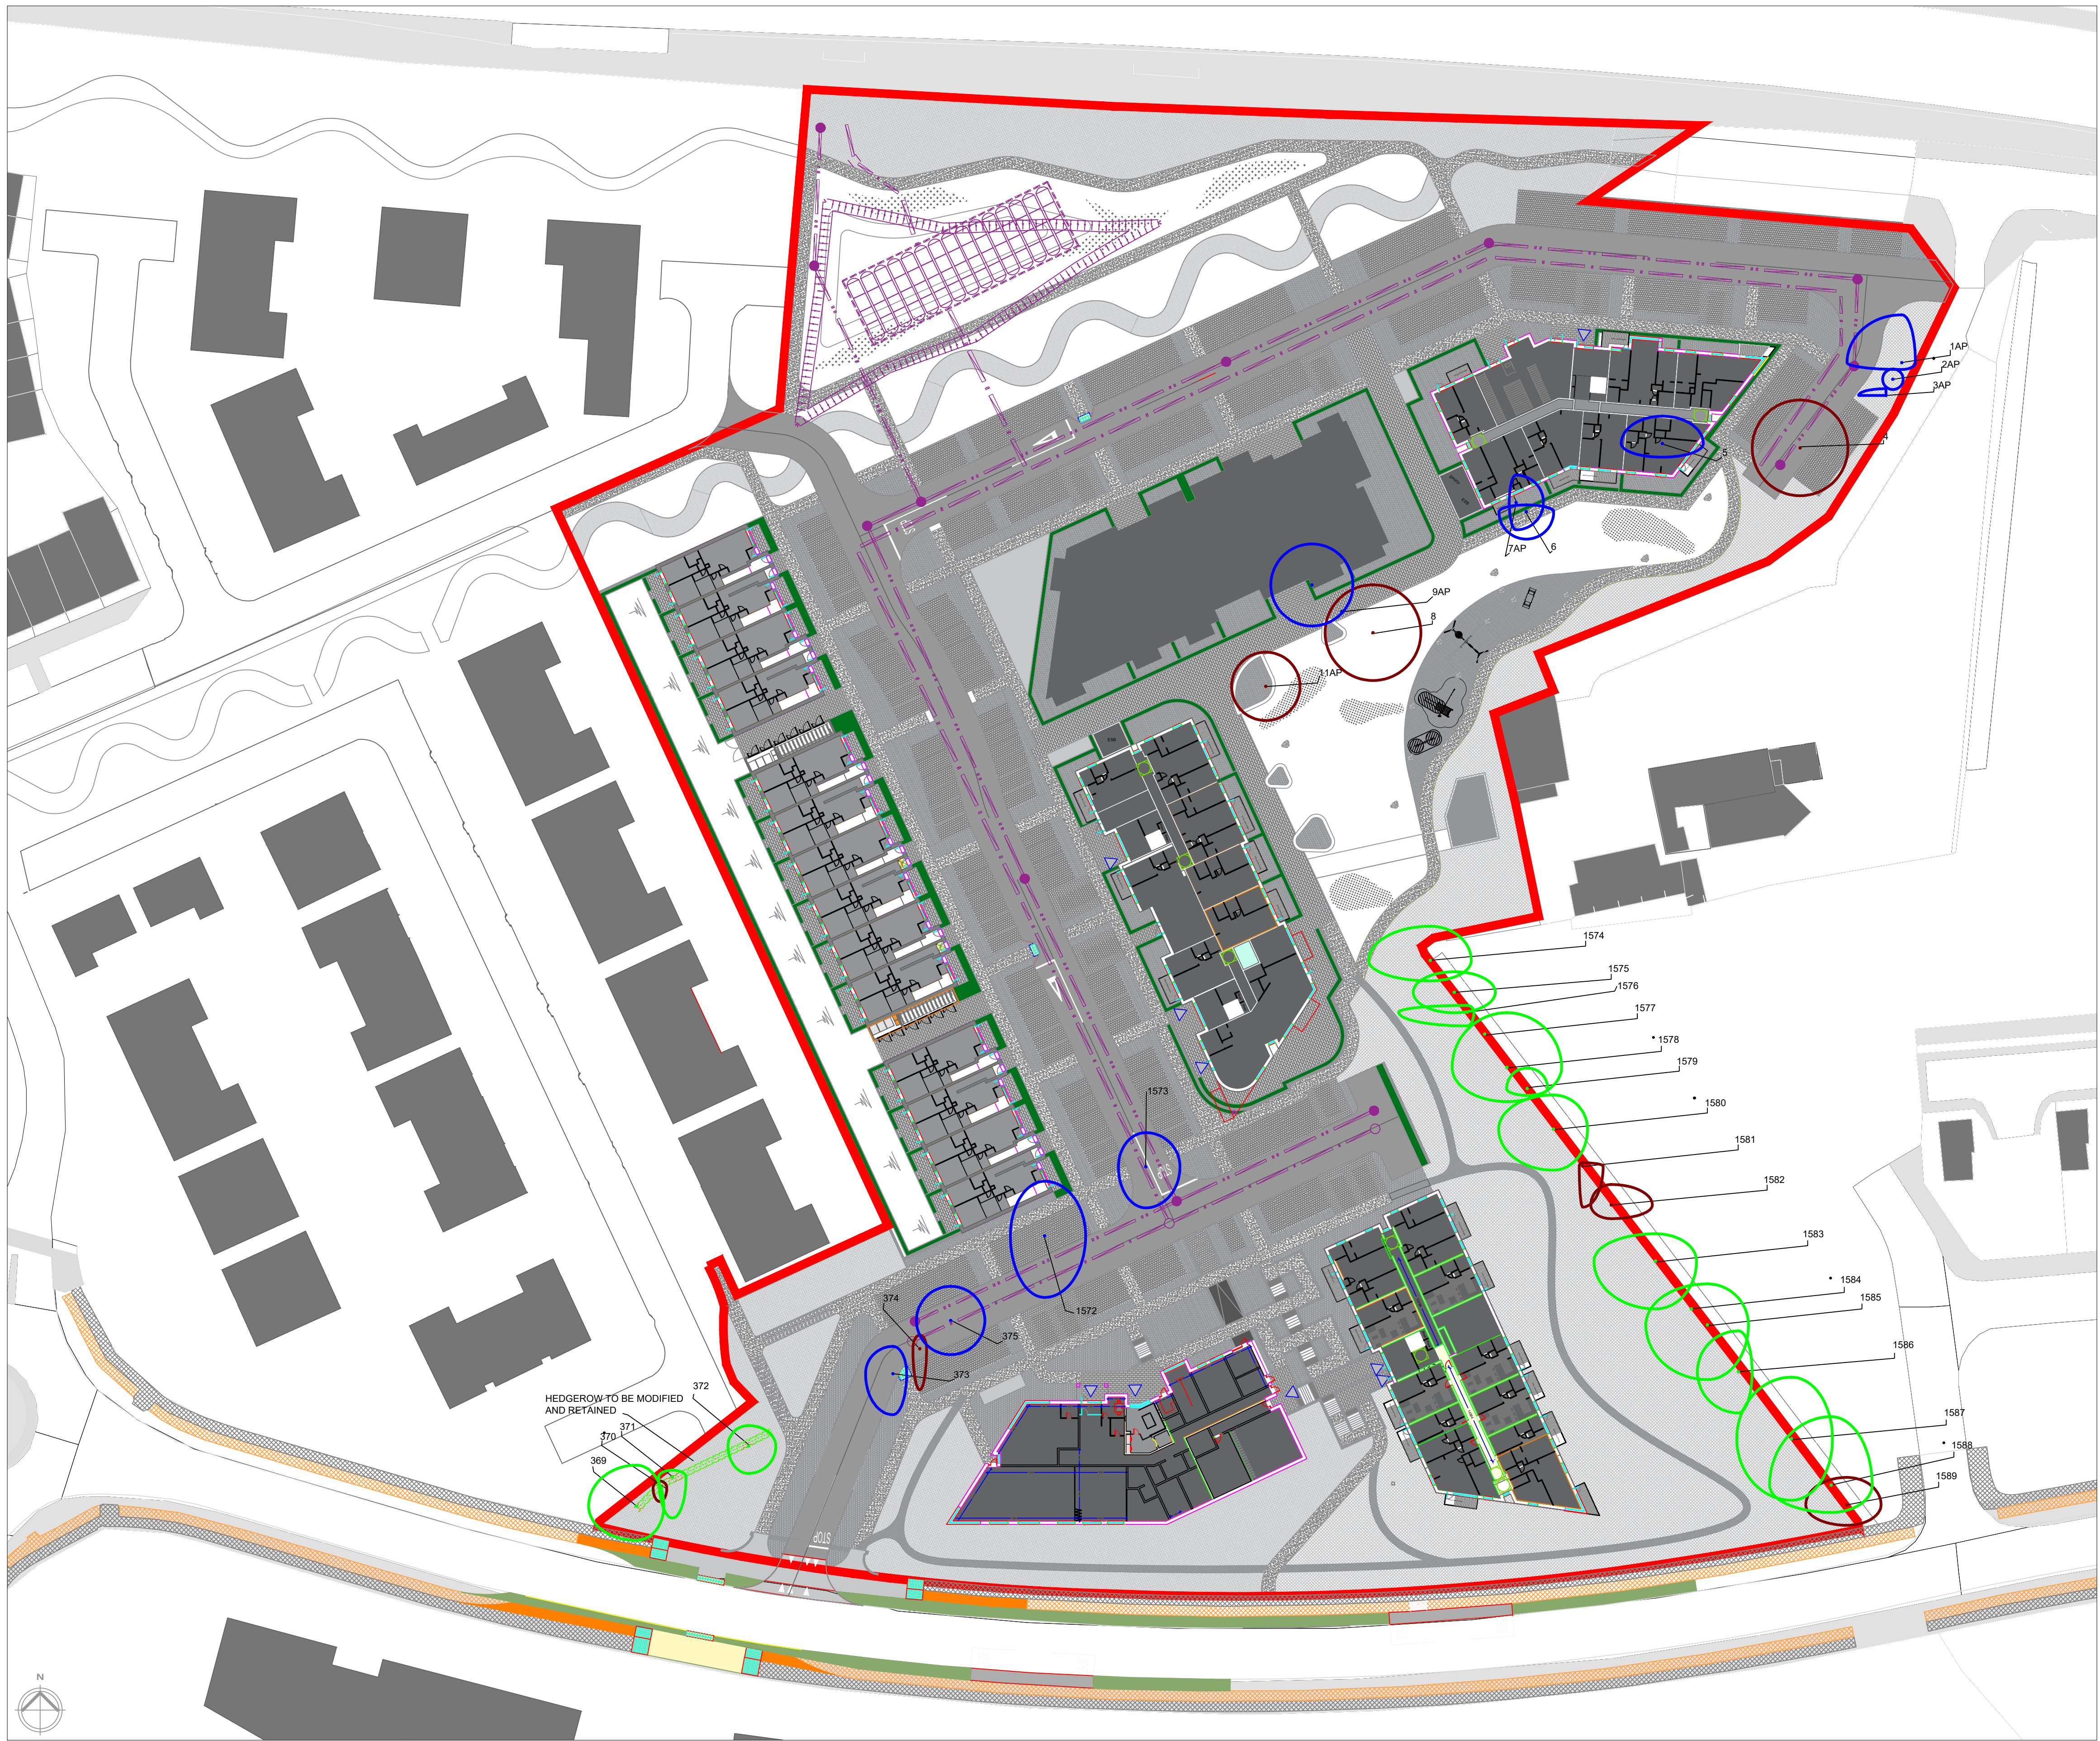

LEGEND

ARBORICULTURAL IMPACT

- TREES TO BE RETAINED
- TREES TO BE REMOVED TO FACILITATE DEVELOPMENT
- TREES OF VERY LOW VALUE AND QUALITY TO BE REMOVED IN THE INTERESTS OF SOUND ARBORICULTURAL MANAGEMENT
- HEDGE RECOMMENDED FOR RETENTION

- PLANNING BOUNDARY
- UNDERGROUND SERVICES

Note: Refer to Arboricultural Impact Report for details on tree retention / removal

REV	DATE	DESCRIPTION
A	23-02-21	Updated services and architectural layout

CMK Consultants & Architects Ltd				
CLIENT: ARDSTONE HOMES LTD		PROJECT: WHITE PINES EAST, STOCKING AVENUE, DUBLIN 16		JOB NO. TSTO004
DRAWING: Arboricultural Impact		DATE: 11-03-21	SCALE: 1:500 @ A1	DRAWING NO. 102
DRAWN BY: NMB		INITIALS	REVISION: A	
NOTES On Not Data, Use Figure Dimensions Only Not for Construction, Prepare other Specifics Manual © THIS DRAWING IS COPYRIGHT OF CMK HORTICULTURE + ARBORICULTURE				
STATUS: Planning				