


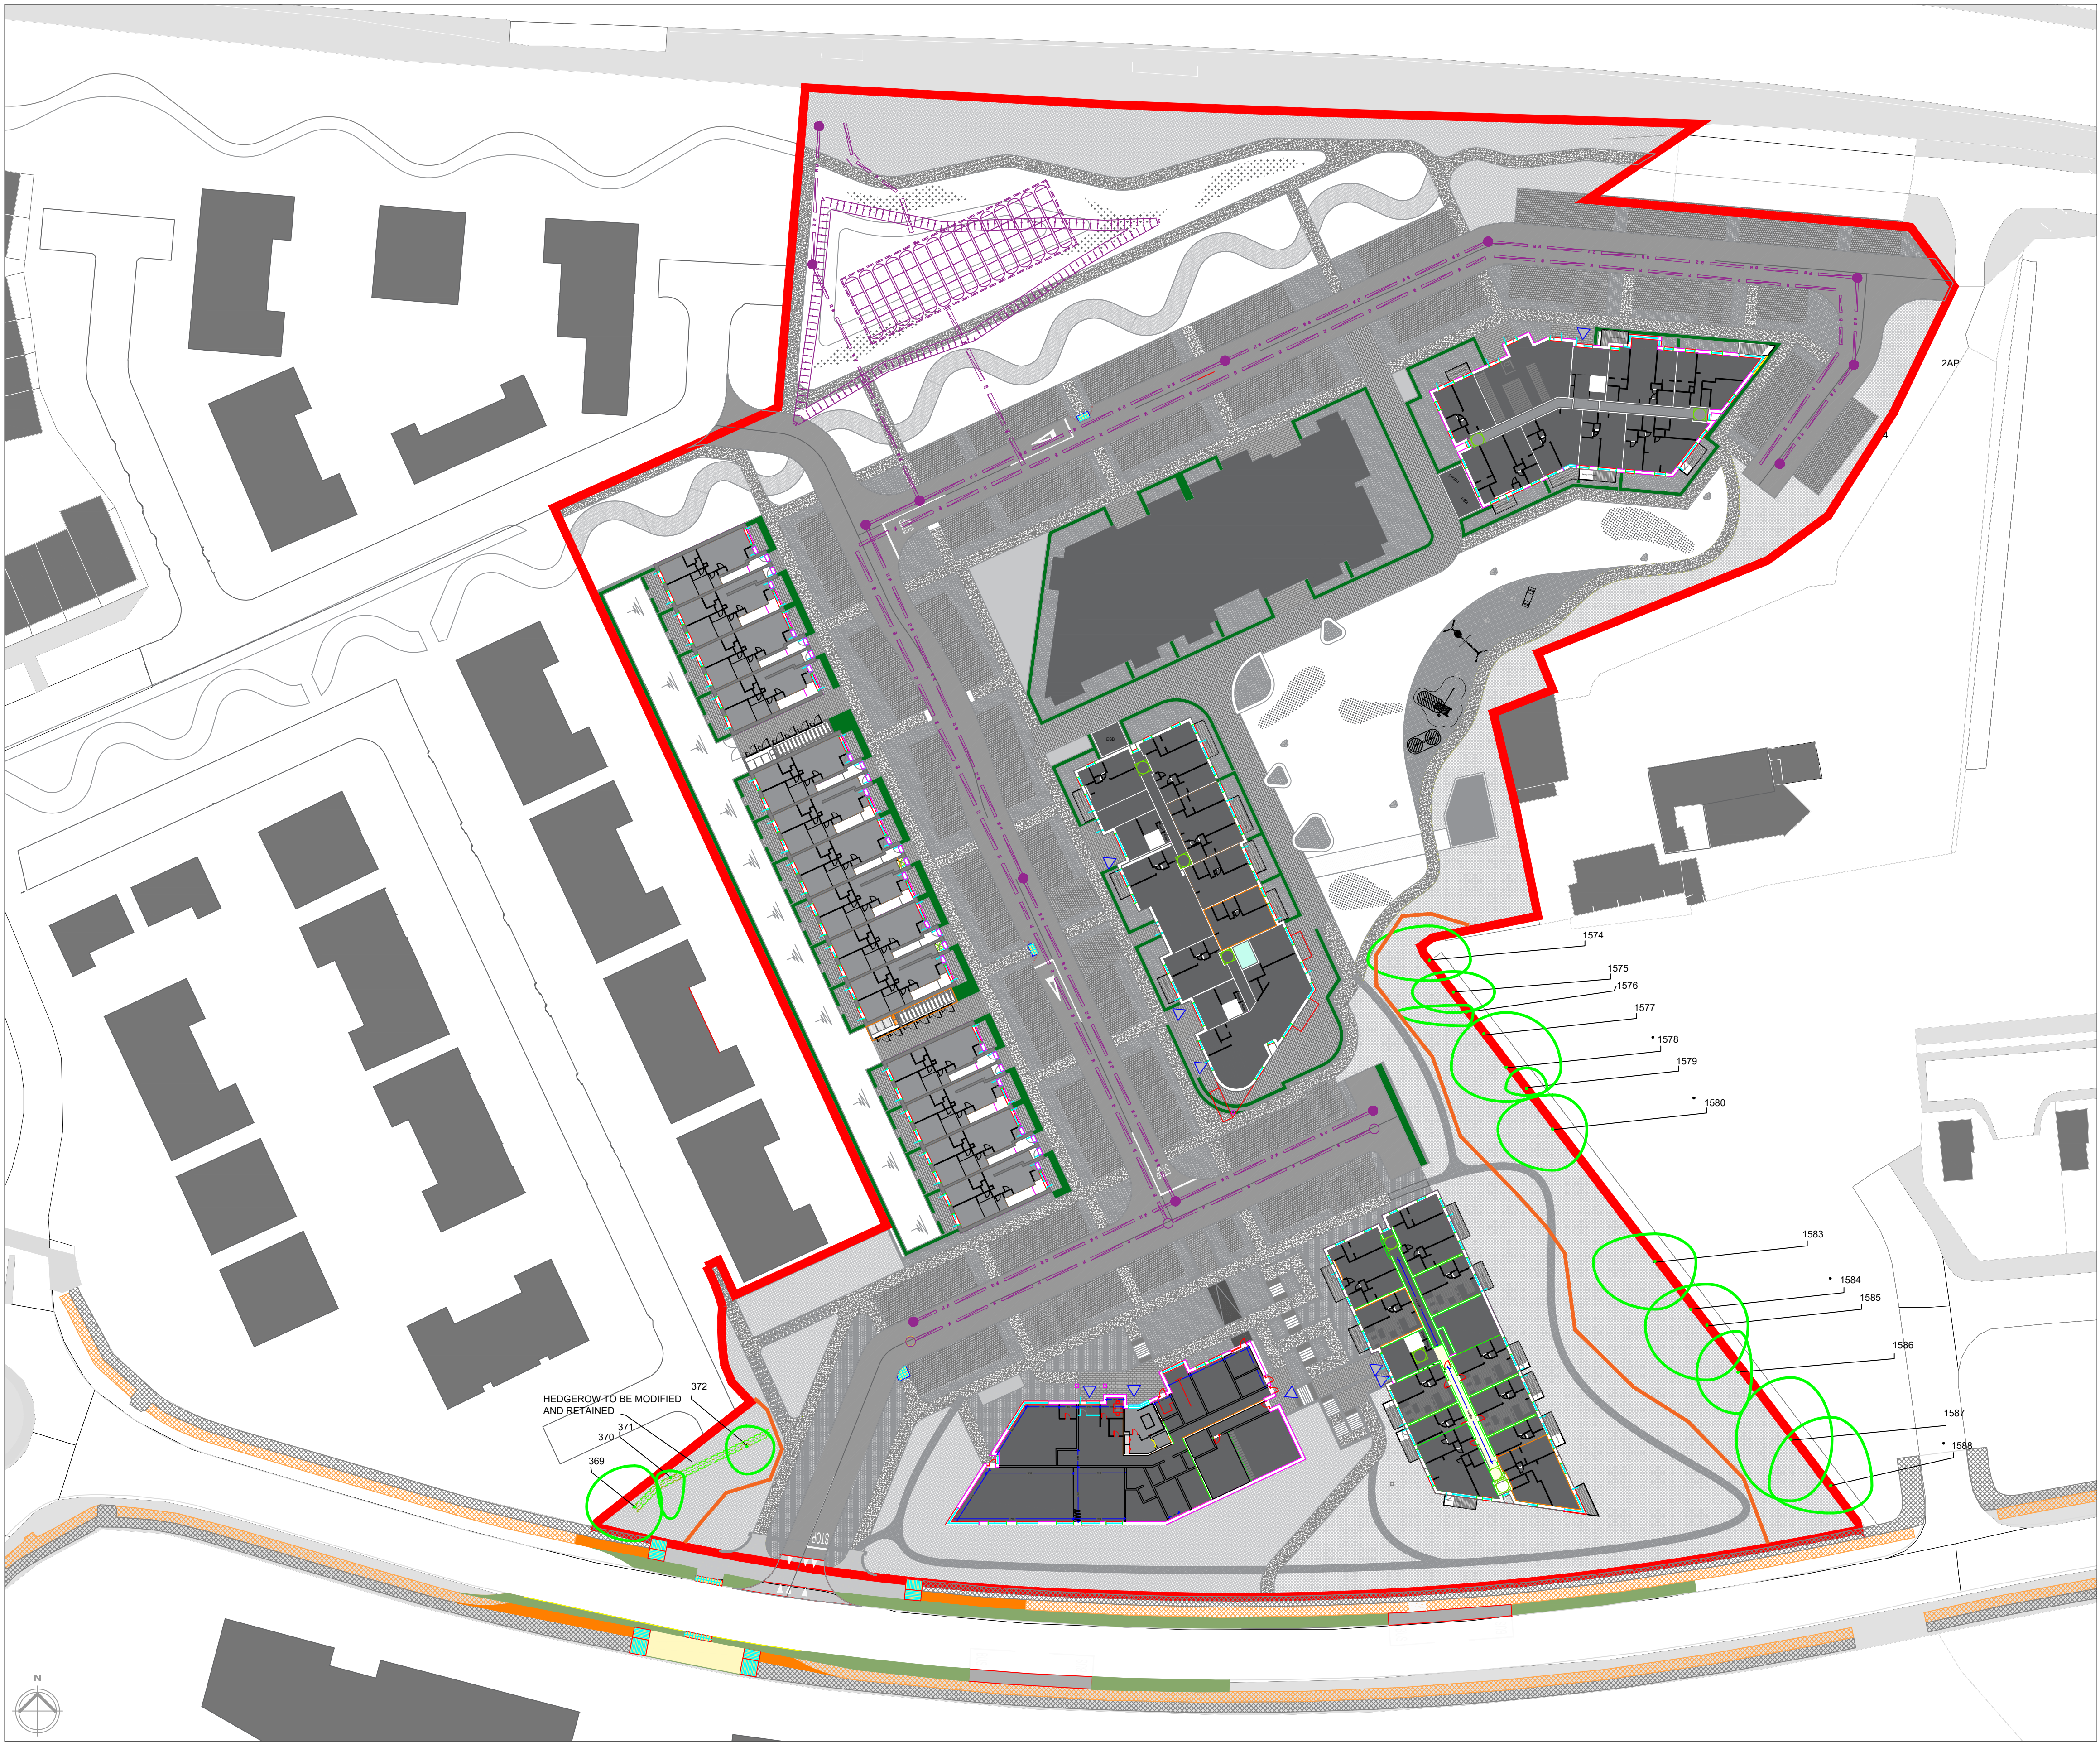


REV	DATE	DESCRIPTION

LEGEND

TREE PROTECTION

-  TREES TO BE RETAINED
-  TREE PROTECTION
To be secured during the preliminary construction phase. May be adjusted for landscaping phase.
-  SITE BOUNDARY

Drawing to be interpreted with reference to the Arboricultural Assessment, Impact & Tree Protection document.

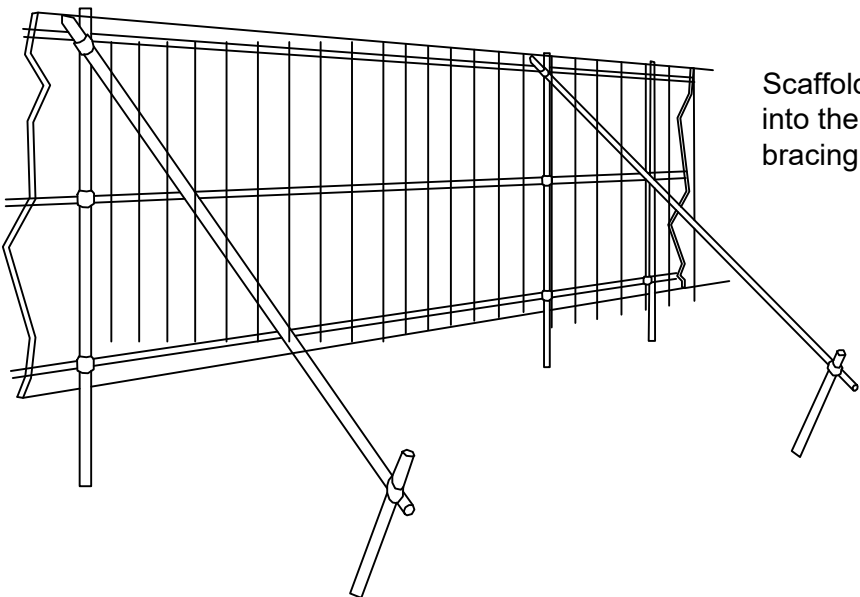

Scaffold Uprights driven well into the ground with additional bracing as required

TREE PROTECTION DETAIL:
HERRAS FENCING OR SIMILAR APPROVED

CMK
Consultants & Architects Ltd

CLIENT: ARDSTONE HOMES LTD	PROJECT: WHITE PINES EAST, STOCKING AVENUE, DUBLIN 16	JOB NO. TSTO004
DRAWING: Tree Protection	DATE: 11-03-21	SCALE: 1:500 @ A1
DRAWN BY: NMB	INITIALS	REVISION: 103
NOTES: On Site Date, Use Figure Dimensions Only Not for Construction, Purpose of this Document © THIS DRAWING IS COPYRIGHT OF CMK HORTICULTURE + ARBORICULTURE	STATUS: Planning	