



Existing M50 boundary retained and upgraded with a sound barrier to Engineers detail


Existing White Pines North boundary retained and upgraded with brick facing to match dwg WPE-MAL-XX-XX-DR-L-0302

Existing Stocking Avenue boundary retained and upgraded by sanding and painting the railings and cleaning the existing blockwork

Existing Stocking Avenue boundary retained and upgraded by sanding and painting the railings and cleaning the existing blockwork

- No Boundary Treatment Required
- Existing Boundary Retained and Upgraded
- Brick Wall Refer to Dwg WPE-MAL-XX-XX-DR-L-0302
- Feature Entrance Refer to Dwg WPE-MAL-XX-XX-DR-L-0303
- Timber Fence Refer to Dwg WPE-MAL-XX-XX-DR-L-0304

REV	DESCRIPTION	ISSUED BY	DATE
MITCHELL + ASSOCIATES LANDSCAPE ARCHITECTURE URBAN DESIGN <small>Unit 5, Woodpark, The Rise, Clonsilla, Dublin 9, Ireland</small>			
PROJECT White Pines East			
CLIENT Ardstone Homes			
JOB NO. LST0005			
DRAWING Boundary Location Plan			
DRAWING NO. WPE-MAL-XX-XX-DR-L-0102			
DRAWN BY William Burke	CHECKED	DATE 25.01.2021	
STATUS: Planning	SCALE 1:1000 @ A3	REVISION P2	
<small>NOTES: All dimensions are in millimeters unless otherwise stated and shall be checked and confirmed by the contractor on site. Any discrepancies shall be immediately reported to the landscape architects. Work to figured dimensions only - Do not scale from drawing. Do Not Scale. Use Figured Dimensions Only. Not for Construction Purposes unless Specifically Marked. © THIS DRAWING IS COPYRIGHT OF MITCHELL + ASSOCIATES</small>			

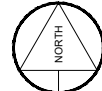

1:1000 @ A3