




Proposed Standard Tree Planting
Refer to planting schedule

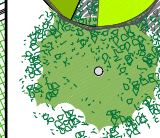


Proposed Woodland Tree Planting
Refer to planting schedule

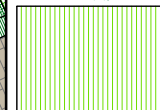


Grass
Amenity Grass seeding on 150mm approved topsoil
Refer to planting schedule

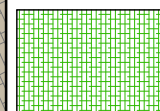


Ornamental shrub / herbaceous plant mix
Planted into 450mm topsoil.
Refer to planting schedule

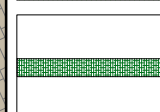

Hedge Planting
Min. 1.2m high hedge planted into 500mm topsoil.
Refer to planting schedule

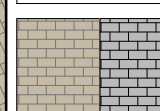


PC Flag Paving
Buff & Silver coloured flags

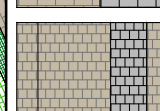


PC Block Paving
Buff & Silver coloured block paving to standard and accessible parking bays



Public Footpaths
Buff concrete paving in street settings and Compacted Gravel in POS

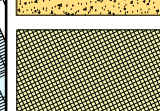


Stone Setts
100x100x100 Natural stone setts to entrance, plaza and cycle bays

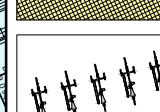

Cycle Racks
316 grade stainless steel with a brushed polish finish.



Guard Rail
1100mm high railing for falls protection

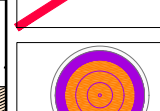

Adult Gym Equipment
Refer to play Landscape report

REV	DESCRIPTION	ISSUED BY	DATE

MITCHELL + ASSOCIATES
LANDSCAPE ARCHITECTURE URBAN DESIGN
Unit 5, Woodpark, The Rise, Clonsilla, Dublin 9, Ireland
t +353 1 454 0066 e info@mitchellassociates.com

PROJECT
White Pines East

CLIENT
Ardstone Homes

JOB NO.
LST0005

DRAWING
General Arrangement Plan 2

DRAWING NO.
WPE-MAL-XX-XX-DR-L-0201

DRAWN BY
William Burke

CHECKED

DATE
25.01.2021

STATUS:
Planning

SCALE
1:250 @ A3

REVISION
P2

NOTES:
All dimensions are in millimeters unless otherwise stated and shall be checked and confirmed by the contractor on site. Any discrepancies shall be immediately reported to the landscape architects. Work to be figured dimensions only - Do not scale from drawing. Do Not Scale. Use Figured Dimensions Only. Not for Construction Purposes unless Specifically Marked.
© THIS DRAWING IS COPYRIGHT OF MITCHELL + ASSOCIATES