




PLANTING THRESHOLD WITH HARD LANDSCAPE

001  
701

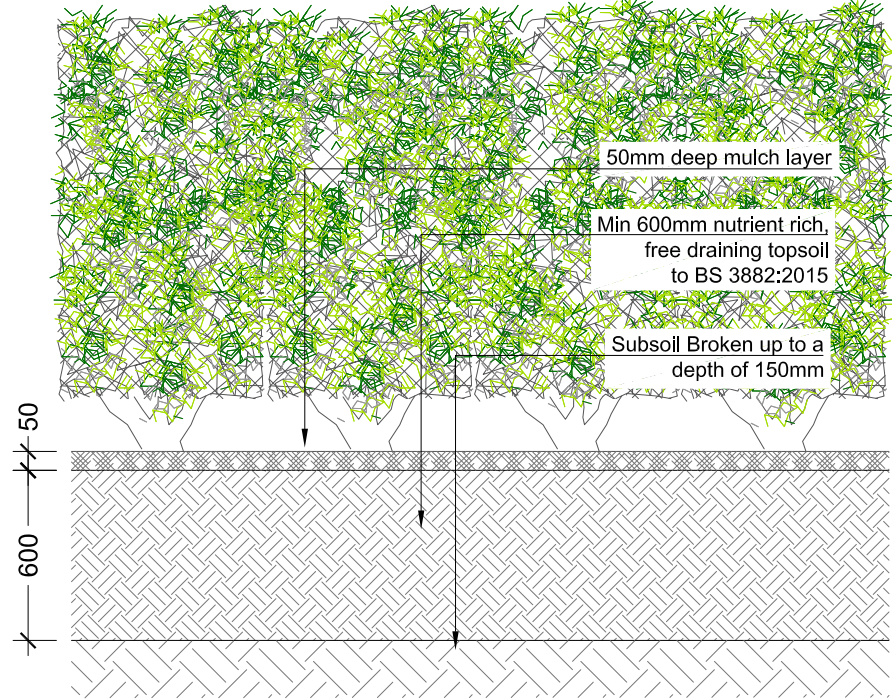

HEDGE PLANTING - With protective fencing

002  
701

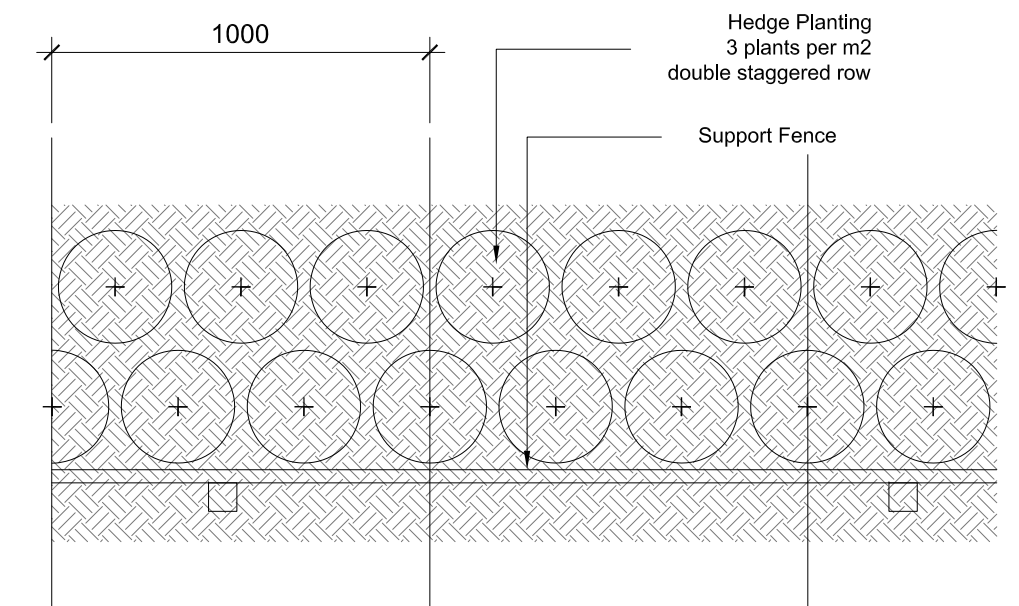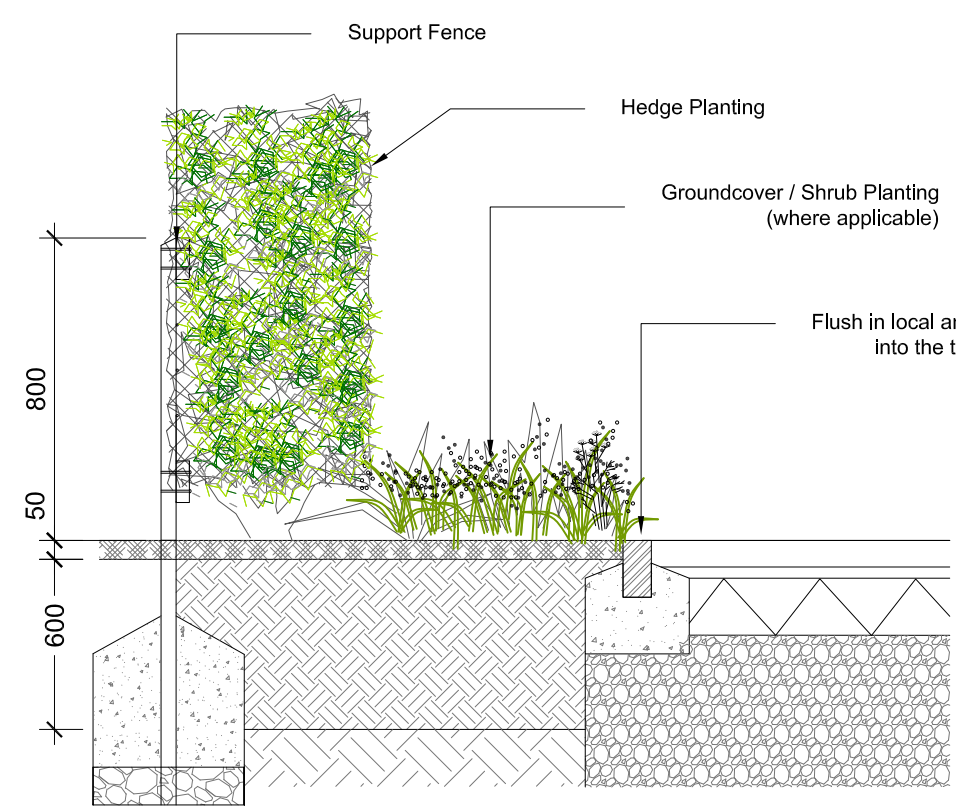

Hedge Planting  
3 plants per m2  
double staggered row

Support Fence

NOTES:

Whip trees shall be planted randomly with no more than 5 plants of the same species planted in groups.

Blocks of similar species are not to be planted.

Rabbit guards to be fitted to all whips and feathered whips

Feathered whips should be planted no closer than 1m centers

Pits shall be excavated 150mm wider in all directions that the natural root spread of the plant min 300x300x300mm, plant tree at same level as grown in nursery.

Break up base of pit,




10% Feathered



90% Whips

NATIVE WOODLAND / HEDGEROW PLANTING

003  
701

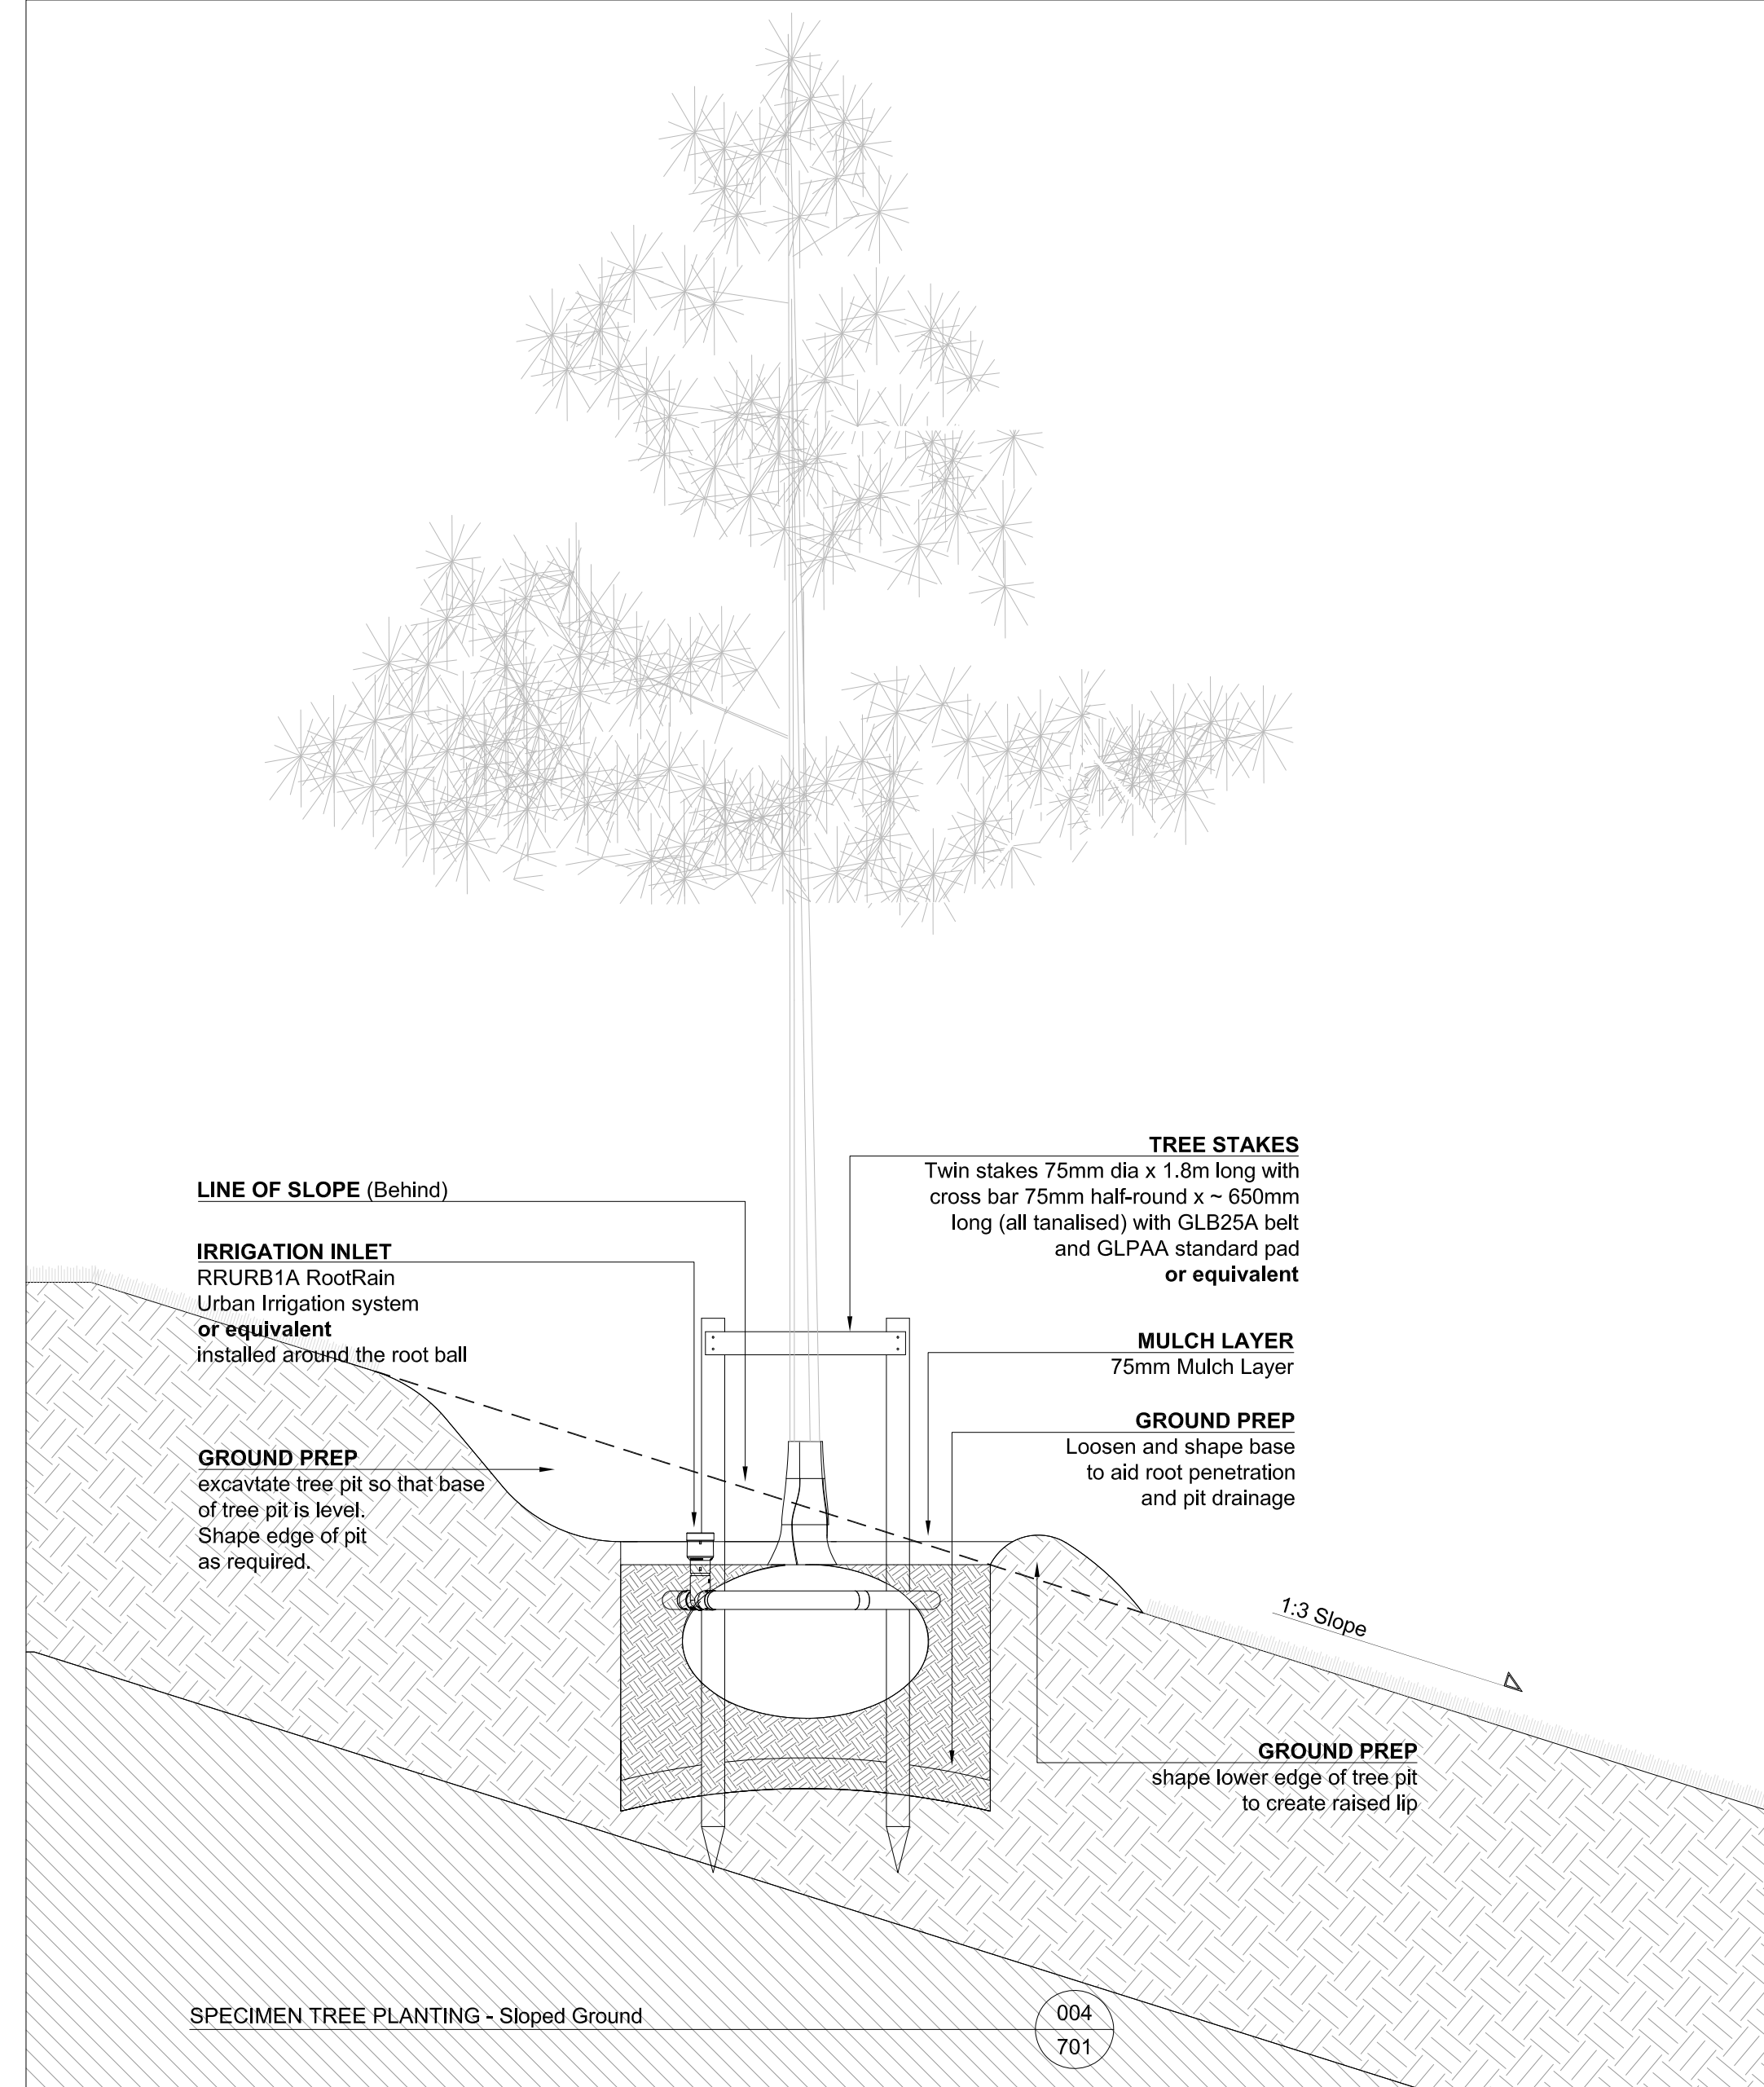

SPECIMEN TREE PLANTING - Sloped Ground

004  
701

TOPSOIL

- Unless otherwise stated/agreed all topsoil is to be imported and compliant with BS3882:2015
- Min depth of topsoil for tree planting: 1000mm
- Min depth of topsoil for specimen shrub & hedge planting: 600mm
- Min depth of topsoil for shrub and general planting: 450mm
- Min depth of topsoil for grass : 150mm
- Sample of proposed topsoil and accompanying data sheet to be supplied for approval by Landscape Architect prior to delivery to site


PLANTING GENERALLY

- The planting season for rootballed and bareroot stock is October to March
- All out of season tree planting to be either container grown or lifted & spring ringed the previous dormant season
- All plant and tree stock to be assembled on site for inspection and approval by Landscape Architect prior to planting
- Tree pit construction / excavation to be approved by landscape architect prior to planting

MITCHELL + ASSOCIATES  
LANDSCAPE ARCHITECTURE URBAN DESIGN

Unit 5, Woodpark, The Rise, Glasnevin, Dublin 9, Ireland  
t + 353 1 454 0066  
info@mitchellassoc.net

CLIENT Ardstone Homes	PROJECT White Pines East			JOB NO. LSTO005
	DRAWING Typical Planting Details 2	DATE 25.01.2021	SCALE 1:20 @ A1	DRAWN BY William Burke
NOTES Do Not Scale. Use Figured Dimensions Only. Not for Construction Purposes unless Specifically Marked.	DRAWING NO. WPE-MAL-XX-XX-DR-L-0701		CHECKED ..	REVISION P1
	© THIS DRAWING IS COPYRIGHT OF MITCHELL + ASSOCIATES STATUS: Planning			

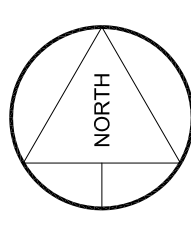

1:20 @ A1

>XX<	>DATE<	>NAME<	>REVISION DESCRIPTION<	>XX<
REV.	DATE	DRAWN	DESCRIPTION	CHK'D

NOTES:  
All dimensions are in millimeters unless otherwise stated and shall be checked and confirmed by the contractor on site. Any discrepancies shall be immediately reported to the landscape architects. Work to figured dimensions only - Do not scale from drawing.