




APPENDIX 4-1

***SITE LAYOUT DRAWINGS
(PROPOSED WIND FARM)***

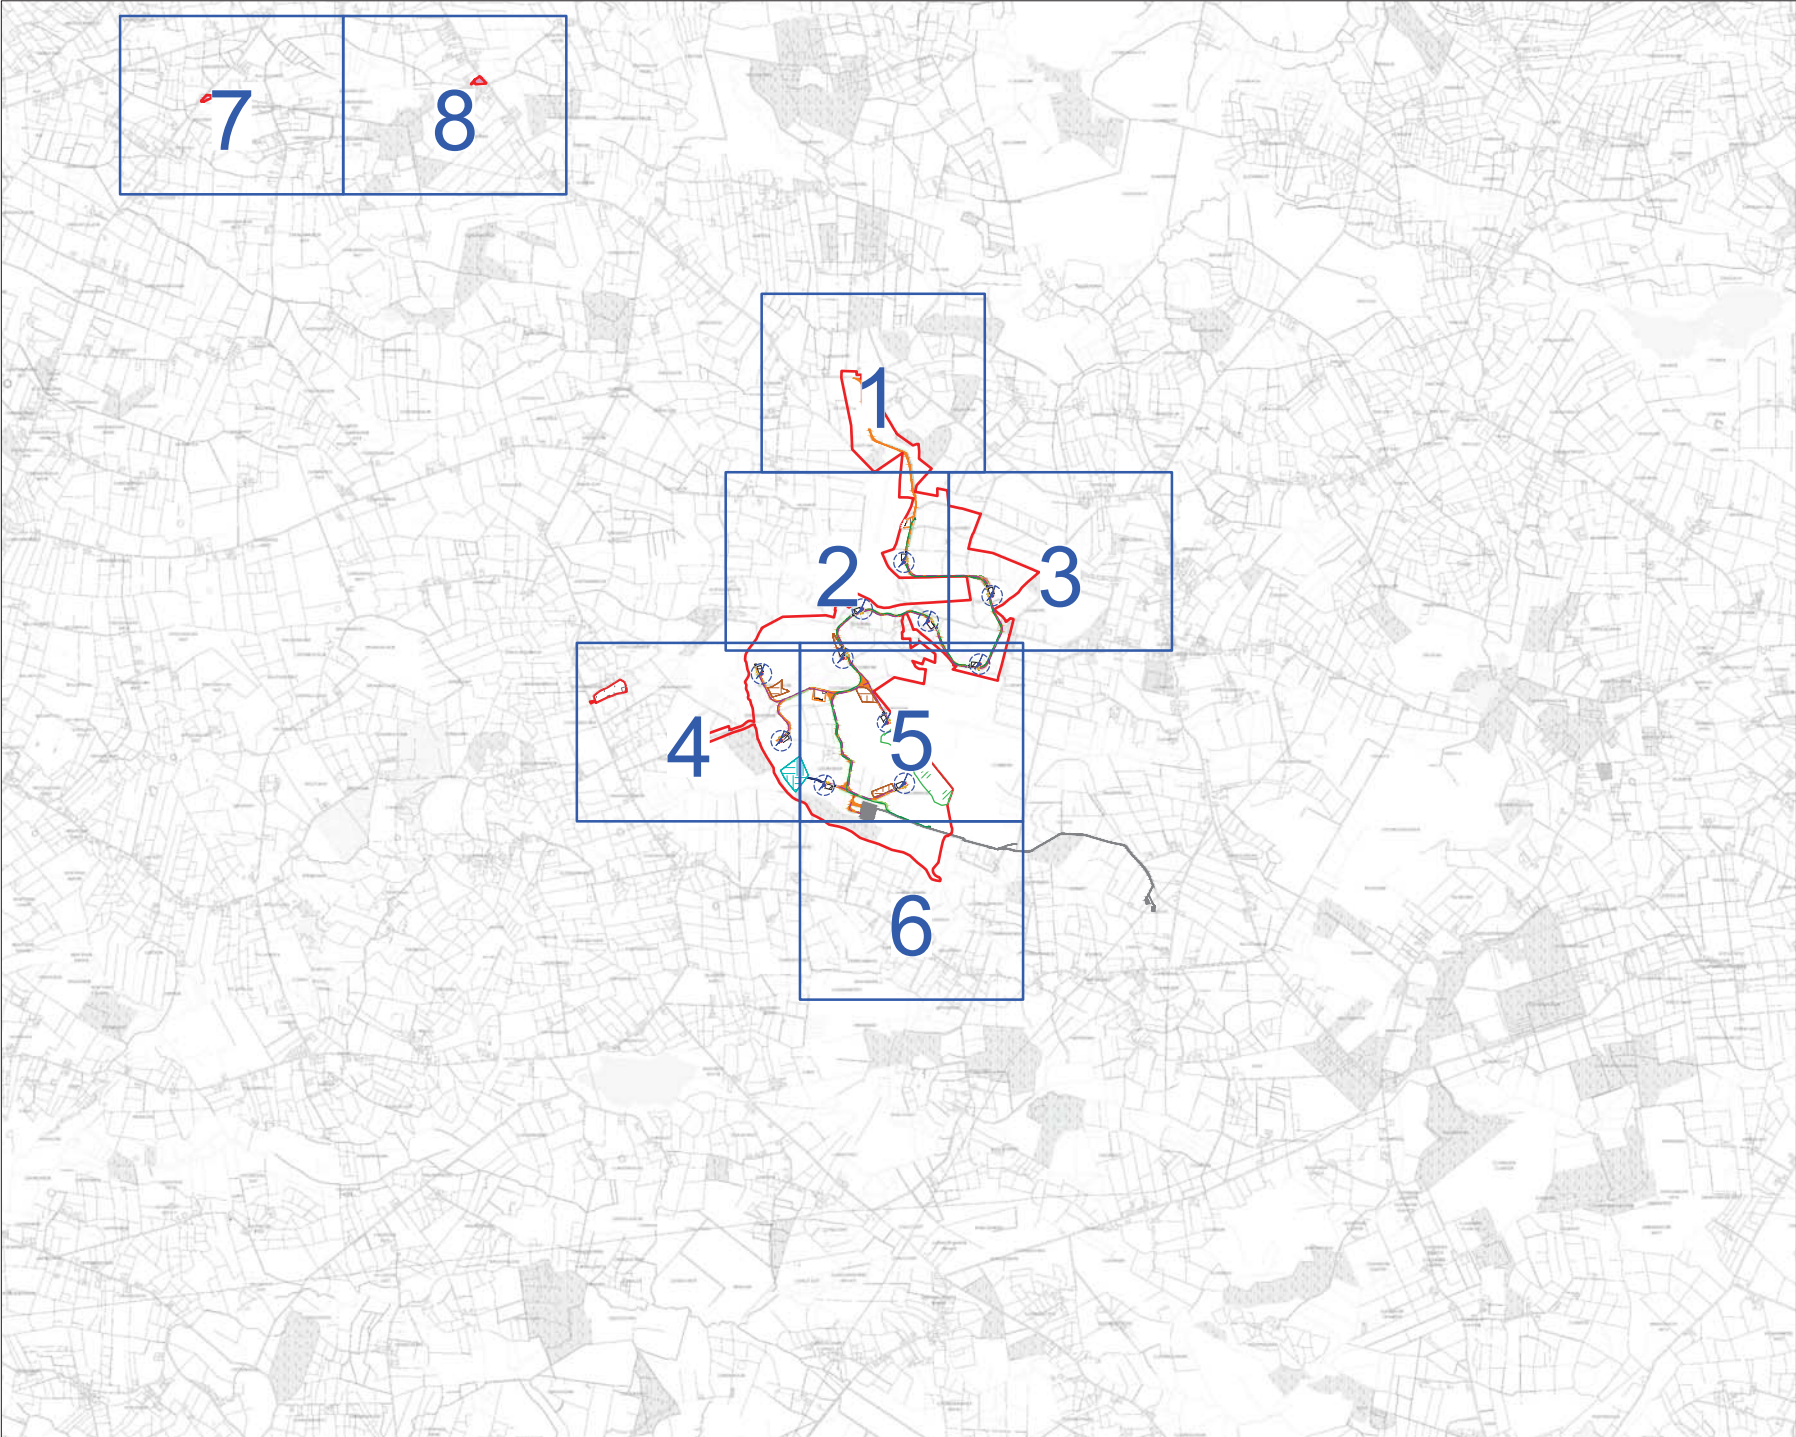

Project Design Drawing Notes

1. Drawings issued are for planning application purposes only.
2. Drawings not to be used for construction/contract conditions.
3. Copyright, all rights reserved. No part hereof may be copied or reproduced partially or wholly in any form whatsoever without the prior notice of the copyright owner McCarthy Keville O'Sullivan.
4. Do not scale off this drawing. Figured metric dimensions only should be taken off this drawing.
5. All contractors, whether main or sub-contractors, must visit the site and are responsible for taking and checking any and all dimensions and levels that relate to the works.
6. The use of or reliance upon this drawing shall be deemed to be acceptance of these conditions of use unless otherwise agreed in writing, such written agreement to be sought from and issued by the copyright holder to the user or reliance upon this drawing.
7. Layout plans show Turbine rotor diameter as per turbine drawing.
8. Final levels may vary depending on local ground conditions.

Drawing Legend

- Planning Application Boundary
- Existing Road to be Upgraded
- Proposed Road
- Temporary Access Road
- Temporary New Road (to facilitate delivery of abnormal loads)
- Passing Bay
- Electrical Cable Trench
- 38kV Underground Cabling
- Soft Levelled Area
- Crane Pad Hardstanding Area
- Turbine Foundation
- Turbine Sweep Area
- Borrow Pit
- Peat Repository Area
- Spoil Repository Area
- Peatland Enhancement Area
- Area Part of Separate Application
- Cut
- Fill

OS Licence No. CYA/02075170 Ordnance Survey Ireland/Government of Ireland

Site Layout Key Plan (1:2,500)

PROJECT TITLE: **Clonberne Wind Farm, Co. Galway**

DRAWING BY: Joseph O'Brien	CHECKED BY: Owen Cahill
PROJECT: 180740	DRAWING No.: 180740 - 07
SCALE: 1:40,000 @ A3	DATE: 20.06.2024

OS DRES: 2011, 2014, 2015, 2016,3



- Project Design Drawing Notes**
1. Drawings issued are for planning application purposes only.
 2. Drawings not to be used for construction/contract conditions.
 3. Copyright, all rights reserved. No part hereof may be copied or reproduced partially or wholly in any form whatsoever without the prior notice of the copyright owner McCarthy Keville O'Sullivan.
 4. Do not scale off this drawing. Figured metric dimensions only should be taken off this drawing.
 5. All contractors, whether main or sub-contractors, must visit the site and are responsible for taking and checking any and all dimensions and levels that relate to the works.
 6. The use of or reliance upon this drawing shall be deemed to be acceptance of these conditions of use unless otherwise agreed in writing, such written agreement to be sought from and issued by the copyright holder to the use or reliance upon this drawing.
 7. Layout plans show Turbine rotor diameter as per turbine drawing.
 8. Final levels may vary depending on local ground conditions.

Drawing Legend

- Planning Application Boundary
- Proposed Road
- Electrical Cable Trench
- 38kV Underground Cabling
- Soft Levelled Area
- Crane Pad Hardstanding Area
- Turbine Foundation
- Turbine Sweep Area
- Peat Repository Area
- Watercourse
- Cut
- Fill



Site Layout Plan
Sheet 2 of 8

Clonberne Wind Farm, Co. Galway

PROJECT TITLE


DRAWING BY Joseph O'Brien **CHECKED BY** Owen Cahill

PROJECT NO. 180740 **DRAWING NO.** 180740 - 09

SCALE: 1:2,500 @ A1 **DATE:** 20.06.2024


MKO
Planning and
Environmental
Consultants
Turn Road, Galway
Ireland, H91 YN84
+353 (0) 91 735611
email: info@www.mkoireland.ie
Website: www.mkoireland.ie

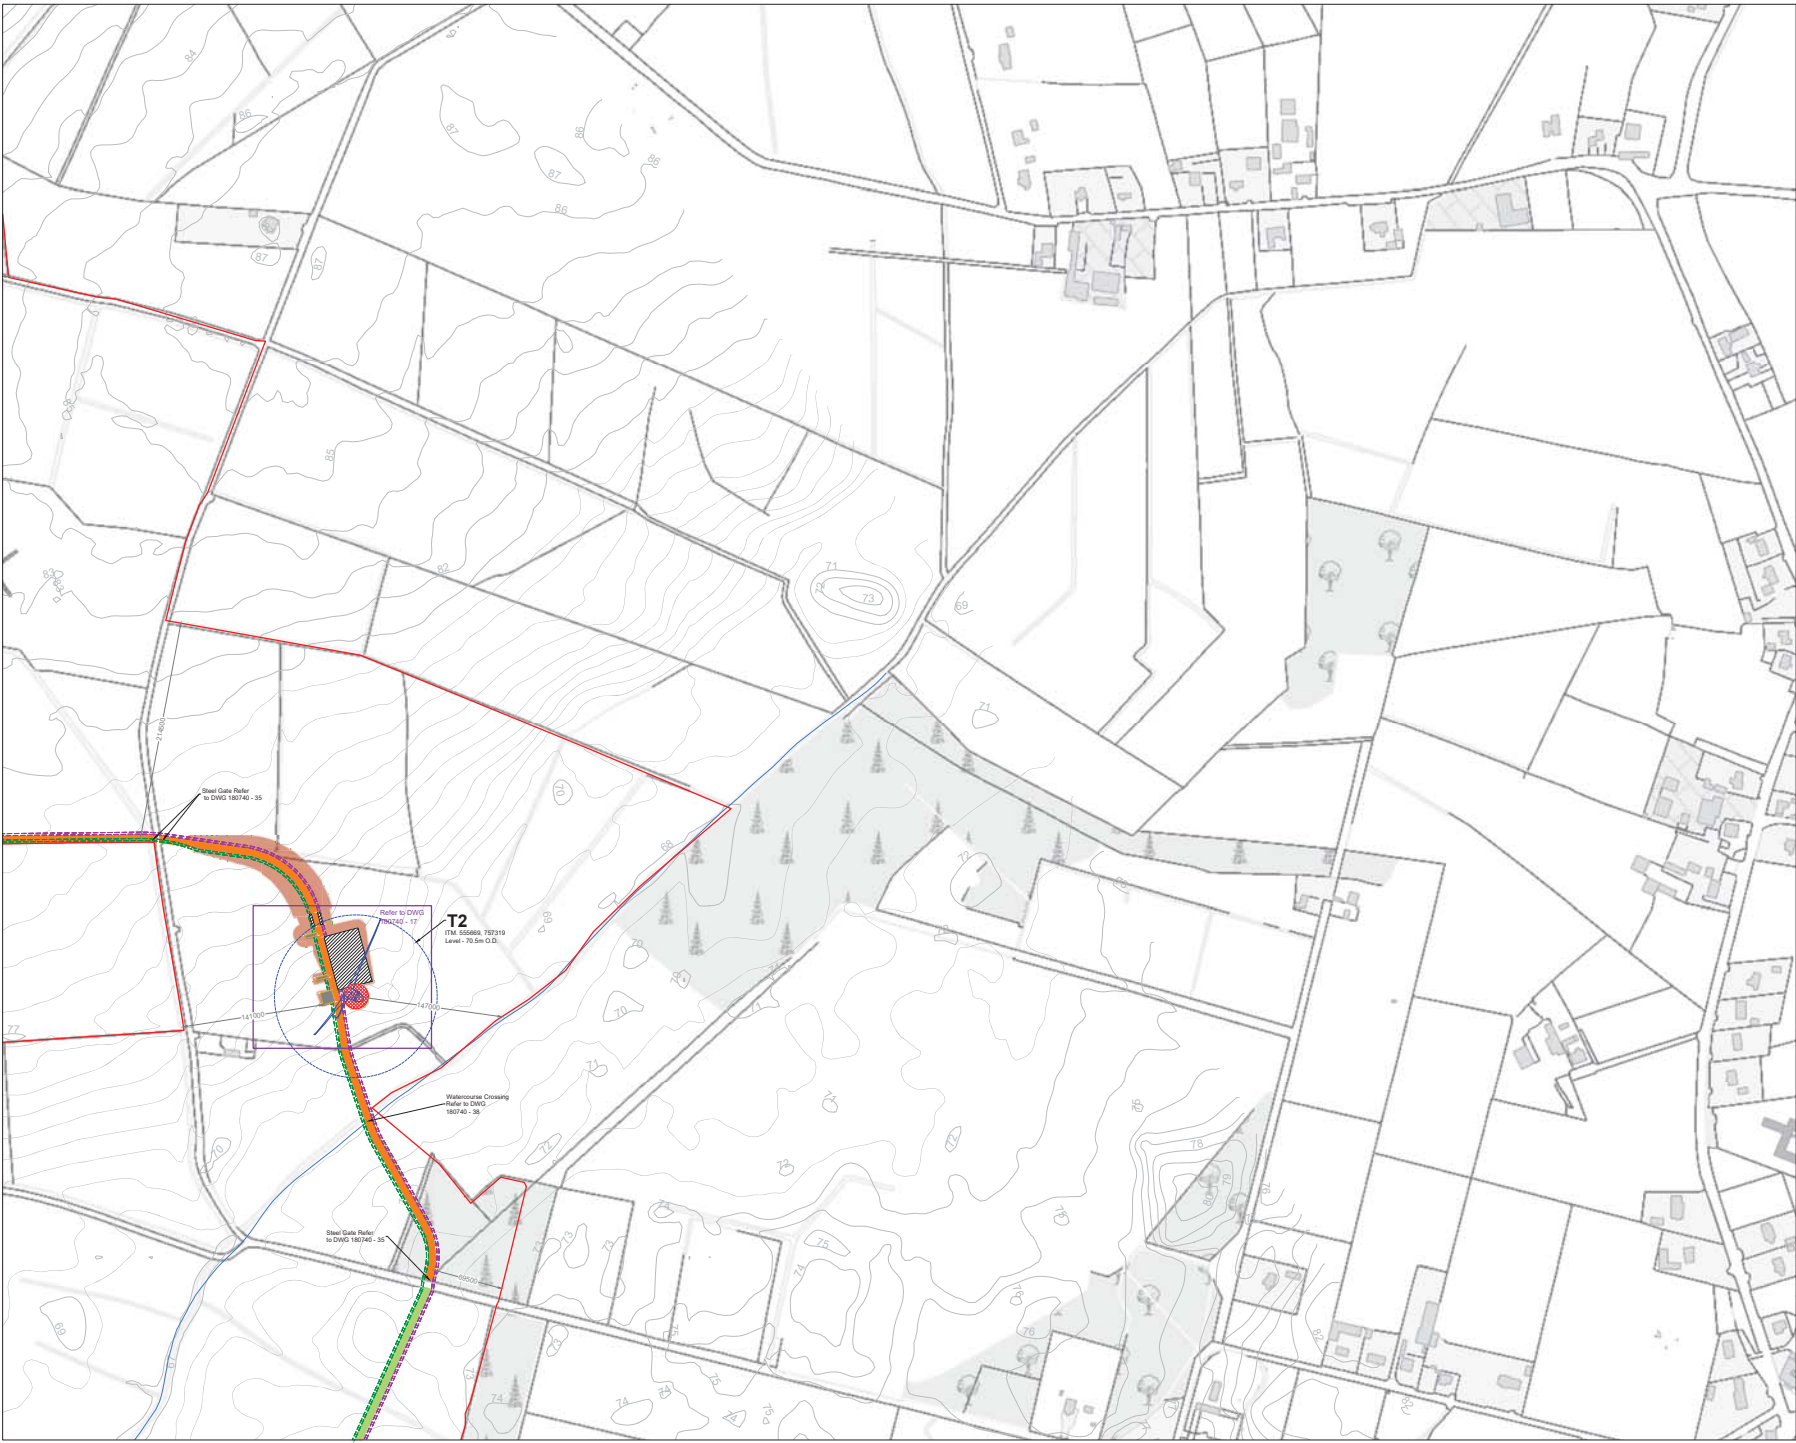

- Project Design Drawing Notes**
1. Drawings issued are for planning application purposes only.
 2. Drawings not to be used for construction/contract conditions.
 3. Copyright, all rights reserved. No part hereof may be copied or reproduced partially or wholly in any form whatsoever without the prior notice of the copyright owner McCarthy Keville O'Sullivan.
 4. Do not scale off this drawing. Figured metric dimensions only should be taken off this drawing.
 5. All contractors, whether main or sub-contractors, must visit the site and are responsible for taking and checking any and all dimensions and levels that relate to the works.
 6. The use of or reliance upon this drawing shall be deemed to be acceptance of these conditions of use unless otherwise agreed in writing, such written agreement to be sought from and issued by the copyright holder to the use or reliance upon this drawing.
 7. Layout plans show Turbine rotor diameter as per turbine drawing.
 8. Final levels may vary depending on local ground conditions.

Drawing Legend

- Planning Application Boundary
- Existing Road to be Upgraded
- Proposed Road
- Electrical Cable Trench
- 38kV Underground Cabling
- Soft Levelled Area
- Crane Pad Hardstanding Area
- Turbine Foundation
- Turbine Sweep Area
- Watercourse
- Cut
- Fill



Site Layout Plan
Sheet 3 of 8


Clonberne Wind Farm, Co. Galway

DRAWING BY: Joseph O'Brien **CHECKED BY: Owen Cahill**

PROJECT NO: 180740 **DRAWING NO: 180740 - 10**

SCALE: 1:2,500 @ A1 **DATE: 20.06.2024**

OS GRID: 2000, 2001, 2002, 3

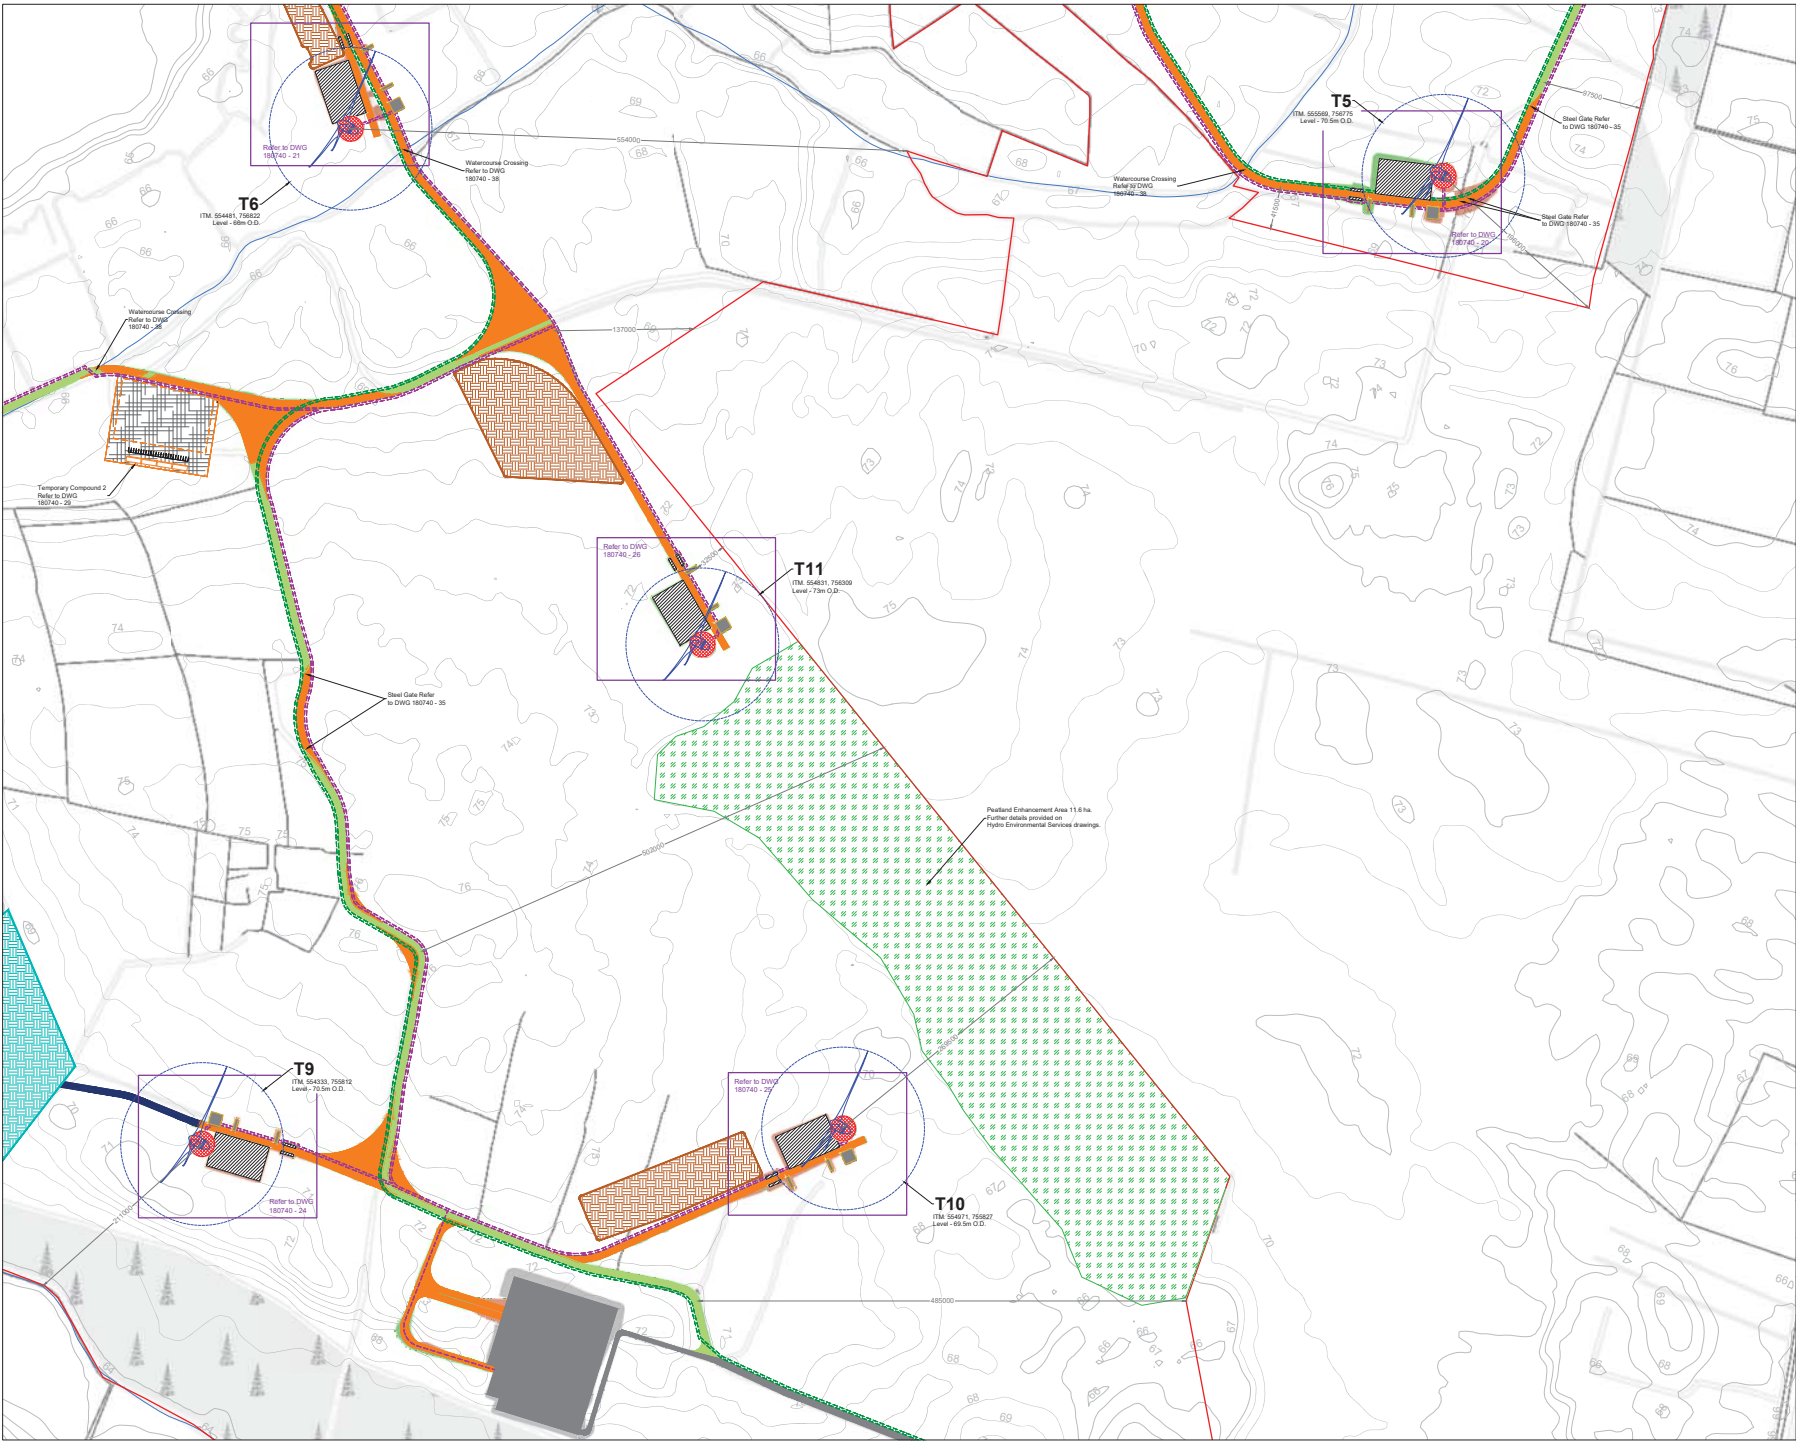

- Project Design Drawing Notes**
1. Drawings issued are for planning application purposes only.
 2. Drawings not to be used for construction/contract conditions.
 3. Copyright, all rights reserved. No part hereof may be copied or reproduced partially or wholly in any form whatsoever without the prior notice of the copyright owner McCarthy Keville O'Sullivan.
 4. Do not scale off this drawing. Figured metric dimensions only should be taken off this drawing.
 5. All contractors, whether main or sub-contractors, must visit the site and are responsible for taking and checking any and all dimensions and levels that relate to the works.
 6. The use of or reliance upon this drawing shall be deemed to be acceptance of these conditions of use unless otherwise agreed in writing, such written agreement to be sought from and issued by the copyright holder to the use or reliance upon this drawing.
 7. Layout plans show turbine rotor diameter as per turbine drawing.
 8. Final levels may vary depending on local ground conditions.

Drawing Legend

- Planning Application Boundary
- Existing Road to be Upgraded
- Proposed Road
- Temporary Access Road
- Electrical Cable Trench
- 38kV Underground Cabling
- Soft Levelled Area
- Crane Pad Hardstanding Area
- Turbine Foundation
- Turbine Sweep Area
- Peat Repository Area
- Spoil Repository Area
- Watercourse
- Area Part of Separate Application
- Cut
- Fill
- Peatland Enhancement Area

North Arrow

Site Layout Plan Sheet 5 of 8

Clonberne Wind Farm, Co. Galway

PROJECT TITLE


DRAWING BY Joseph O'Brien **CHECKED BY** Owen Cahill

PROJECT No. 180740 **DRAWING No.** 180740 - 12

SCALE: 1:2,500 @ A1 **DATE:** 20.06.2024


MKO
Planning and Environmental Consultants
Turn Road, Galway
Ireland, H91 YN84
+353 (0) 91 735611
email: info@www.mko.ie
Website: www.mko.ie

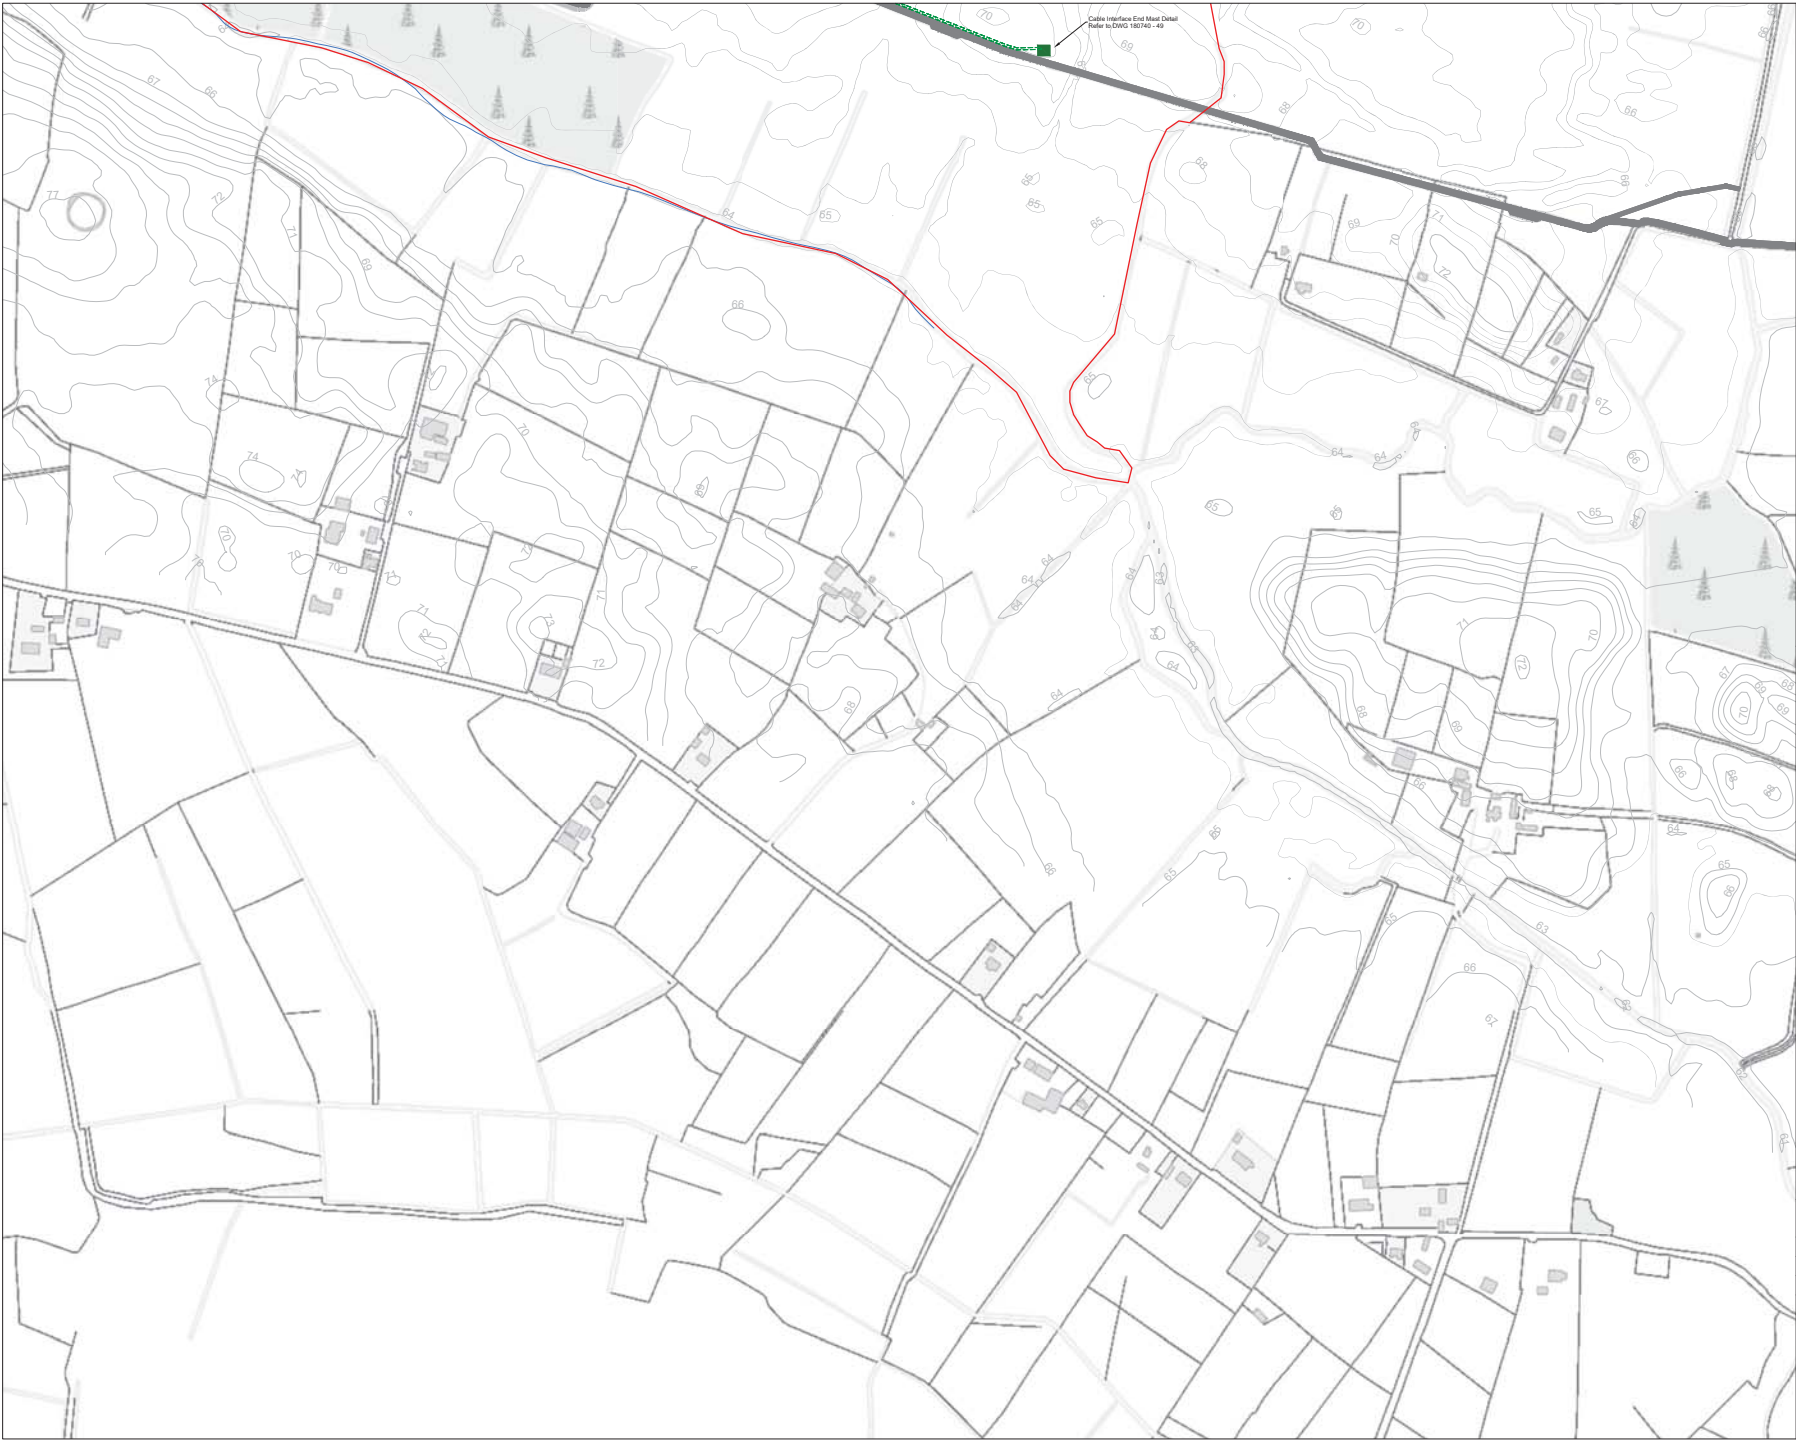

Refer to DWG 180740 - 49

- Project Design Drawing Notes**
1. Drawings issued are for planning application purposes only.
 2. Drawings not to be used for construction/contract conditions.
 3. Copyright, all rights reserved. No part hereof may be copied or reproduced partially or wholly in any form whatsoever without the prior notice of the copyright owner McCarthy Keville O'Sullivan.
 4. Do not scale off this drawing. Figured metric dimensions only should be taken off this drawing.
 5. All contractors, whether main or sub-contractors, must visit the site and are responsible for taking and checking any and all dimensions and levels that relate to the works.
 6. The use of or reliance upon this drawing shall be deemed to be acceptance of these conditions of use unless otherwise agreed in writing, such written agreement to be sought from and issued by the copyright holder to the use or reliance upon this drawing.
 7. Layout plans show Turbine rotor diameter as per turbine drawing.
 8. Final levels may vary depending on local ground conditions.

- Drawing Legend**
- Planning Application Boundary
 - Area Part of Separate Application
 - Watercourse
 - - - 38kV Underground Cabling




DRAWING TITLE
Site Layout Plan
Sheet 6 of 8

PROJECT TITLE
Clonberne Wind Farm, Co. Galway

DRAWING BY Joseph O'Brien	CHECKED BY Owen Cahill
PROJECT NO. 180740	DRAWING NO. 180740 - 13
SCALE 1:2,500 @ A1	DATE 20.06.2024

OS SHEET
200, 201, 202,226

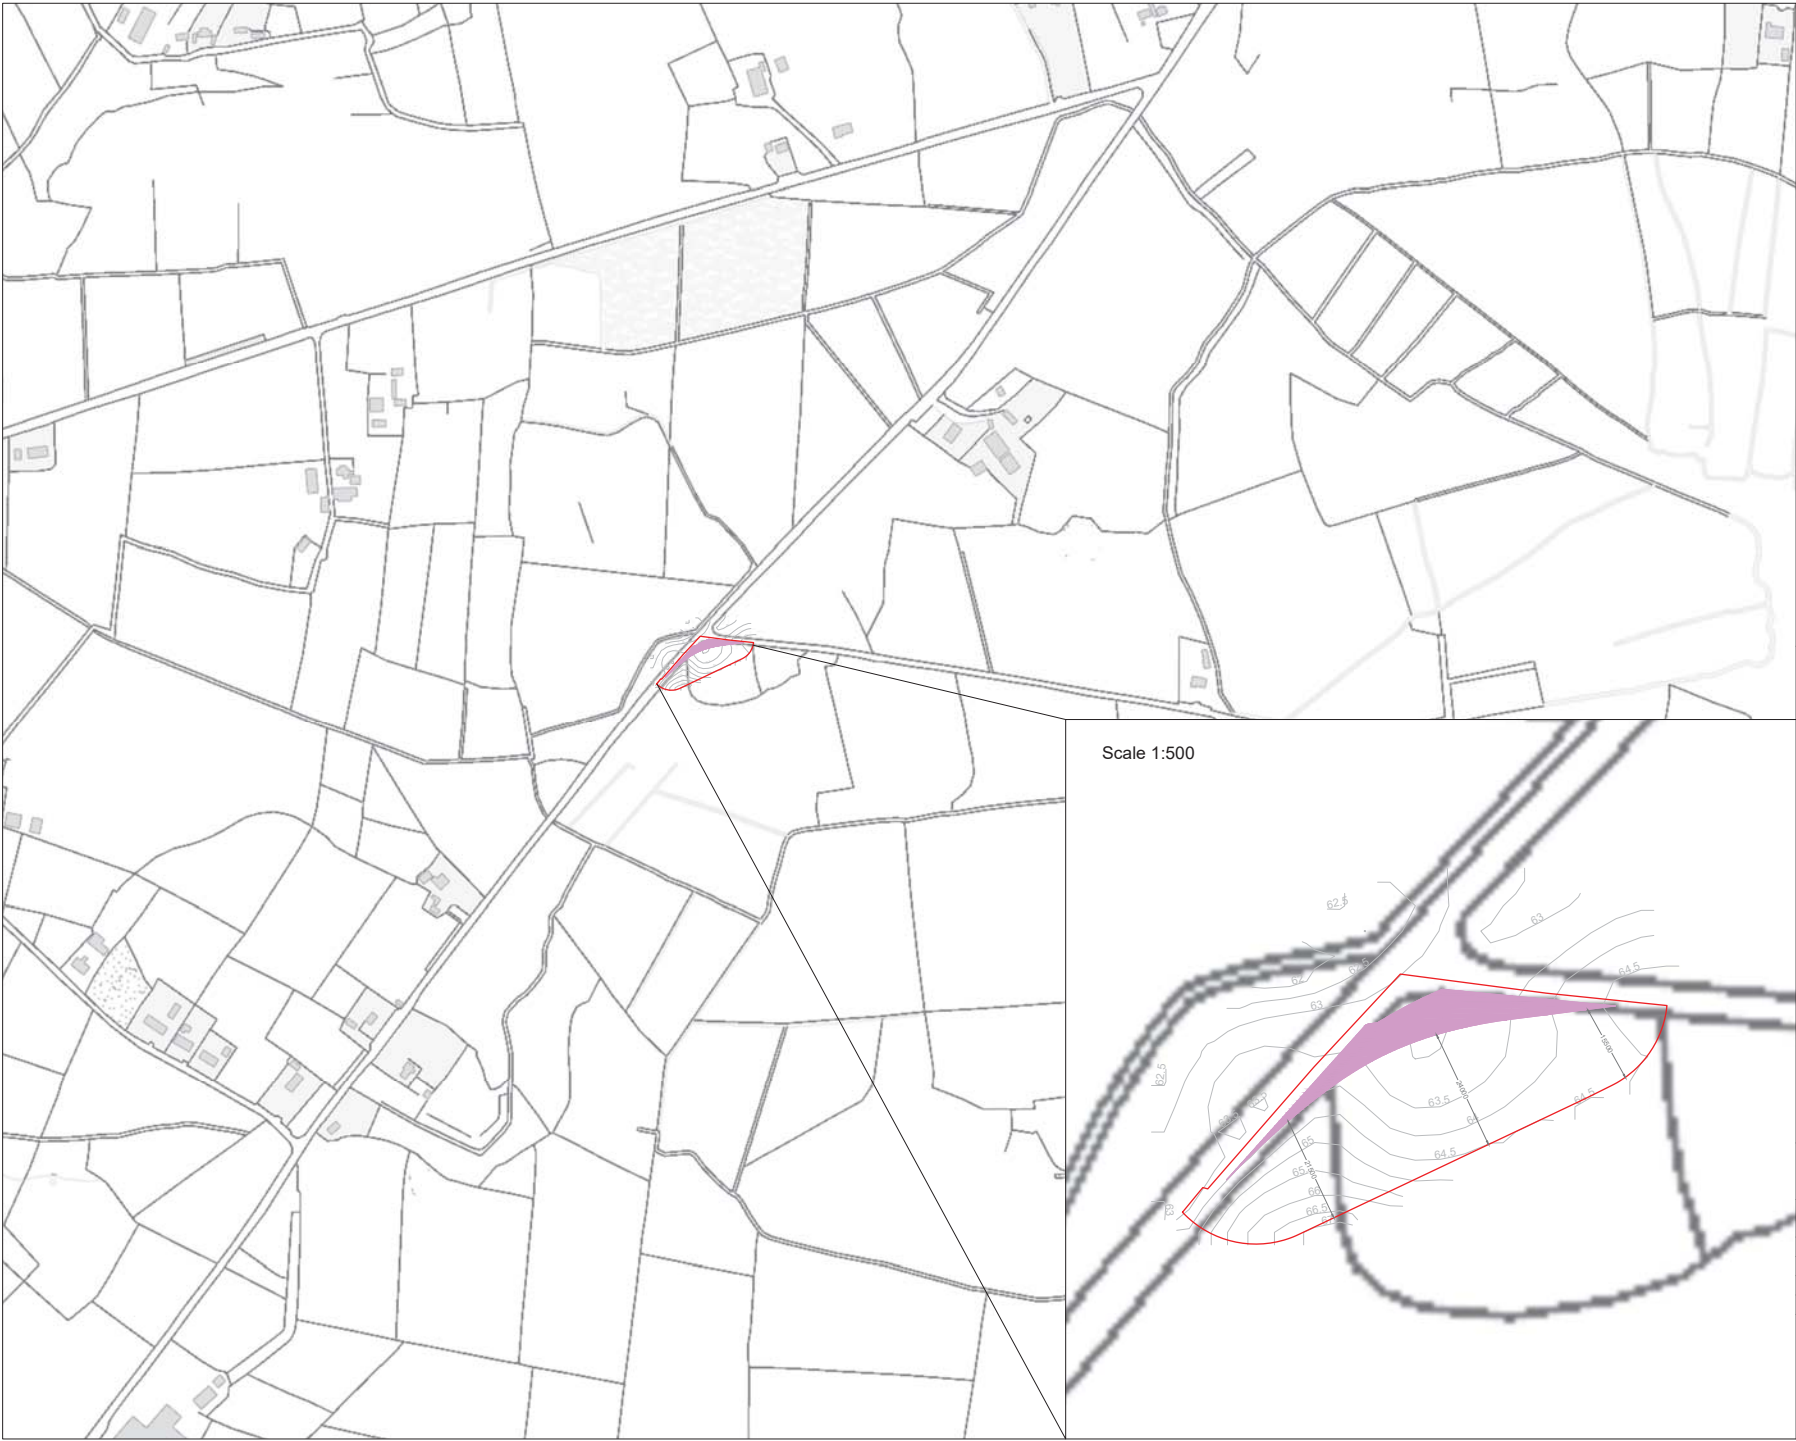

- Project Design Drawing Notes**
1. Drawings issued are for planning application purposes only.
 2. Drawings not to be used for construction/contract conditions.
 3. Copyright, all rights reserved. No part hereof may be copied or reproduced partially or wholly in any form whatsoever without the prior notice of the copyright owner McCarthy Keville O'Sullivan.
 4. Do not scale off this drawing. Figured metric dimensions only should be taken off this drawing.
 5. All contractors, whether main or sub-contractors, must visit the site and are responsible for taking and checking any and all dimensions and levels that relate to the works.
 6. The use of or reliance upon this drawing shall be deemed to be acceptance of these conditions of use unless otherwise agreed in writing, such written agreement to be sought from and issued by the copyright holder to the use or reliance upon this drawing.
 7. Layout plans show Turbine rotor diameter as per turbine drawing.
 8. Final levels may vary depending on local ground conditions.

Drawing Legend

- Planning Application Boundary
- Temporary New Road (to facilitate delivery of abnormal loads).

Scale 1:500



Ordnance Survey Ireland Licence No. CYAL50287170 Ordnance Survey Ireland/Government of Ireland

DRAWING TITLE
Site Layout Plan
Sheet 7 of 8

PROJECT INFO
Clonberne Wind Farm, Co. Galway

DRAWING BY Joseph O'Brien	CHECKED BY Owen Cahill
PROJECT NO. 180740	DRAWING NO. 180740 - 14
SCALE 1:2,500 @ A1	DATE 10.06.2024

OS GRID REF 2041, 2042, 2043, 2044, 2047, 2048, 2049,3962



- Project Design Drawing Notes**
1. Drawings issued are for planning application purposes only.
 2. Drawings not to be used for construction/contract conditions.
 3. Copyright, all rights reserved. No part hereof may be copied or reproduced partially or wholly in any form whatsoever without the prior notice of the copyright owner McCarthy Keville O'Sullivan.
 4. Do not scale off this drawing. Figured metric dimensions only should be taken off this drawing.
 5. All contractors, whether main or sub-contractors, must visit the site and are responsible for taking and checking any and all dimensions and levels that relate to the works.
 6. The use of or reliance upon this drawing shall be deemed to be acceptance of these conditions of use unless otherwise agreed in writing, such written agreement to be sought from and issued by the copyright holder to the use or reliance upon this drawing.
 7. Layout plans show Turbine rotor diameter as per turbine drawing.
 8. Final levels may vary depending on local ground conditions.

- Drawing Legend**
- Planning Application Boundary
 - Temporary New Road (to facilitate delivery of abnormal loads).

Scale 1:500



Site Layout Plan
Sheet 8 of 8

Clonberne Wind Farm, Co. Galway

DRAWING BY: Joseph O'Brien **CHECKED BY: Owen Cahill**

PROJECT No: 180740 **DRAWING No: 180740 - 15**

SCALE: 1:2,500 @ A1 **DATE: 10.06.2024**

OS GRID: 2041, 2042, 2043, 2044, 2047, 2050, 2052, 2053, 2054,