


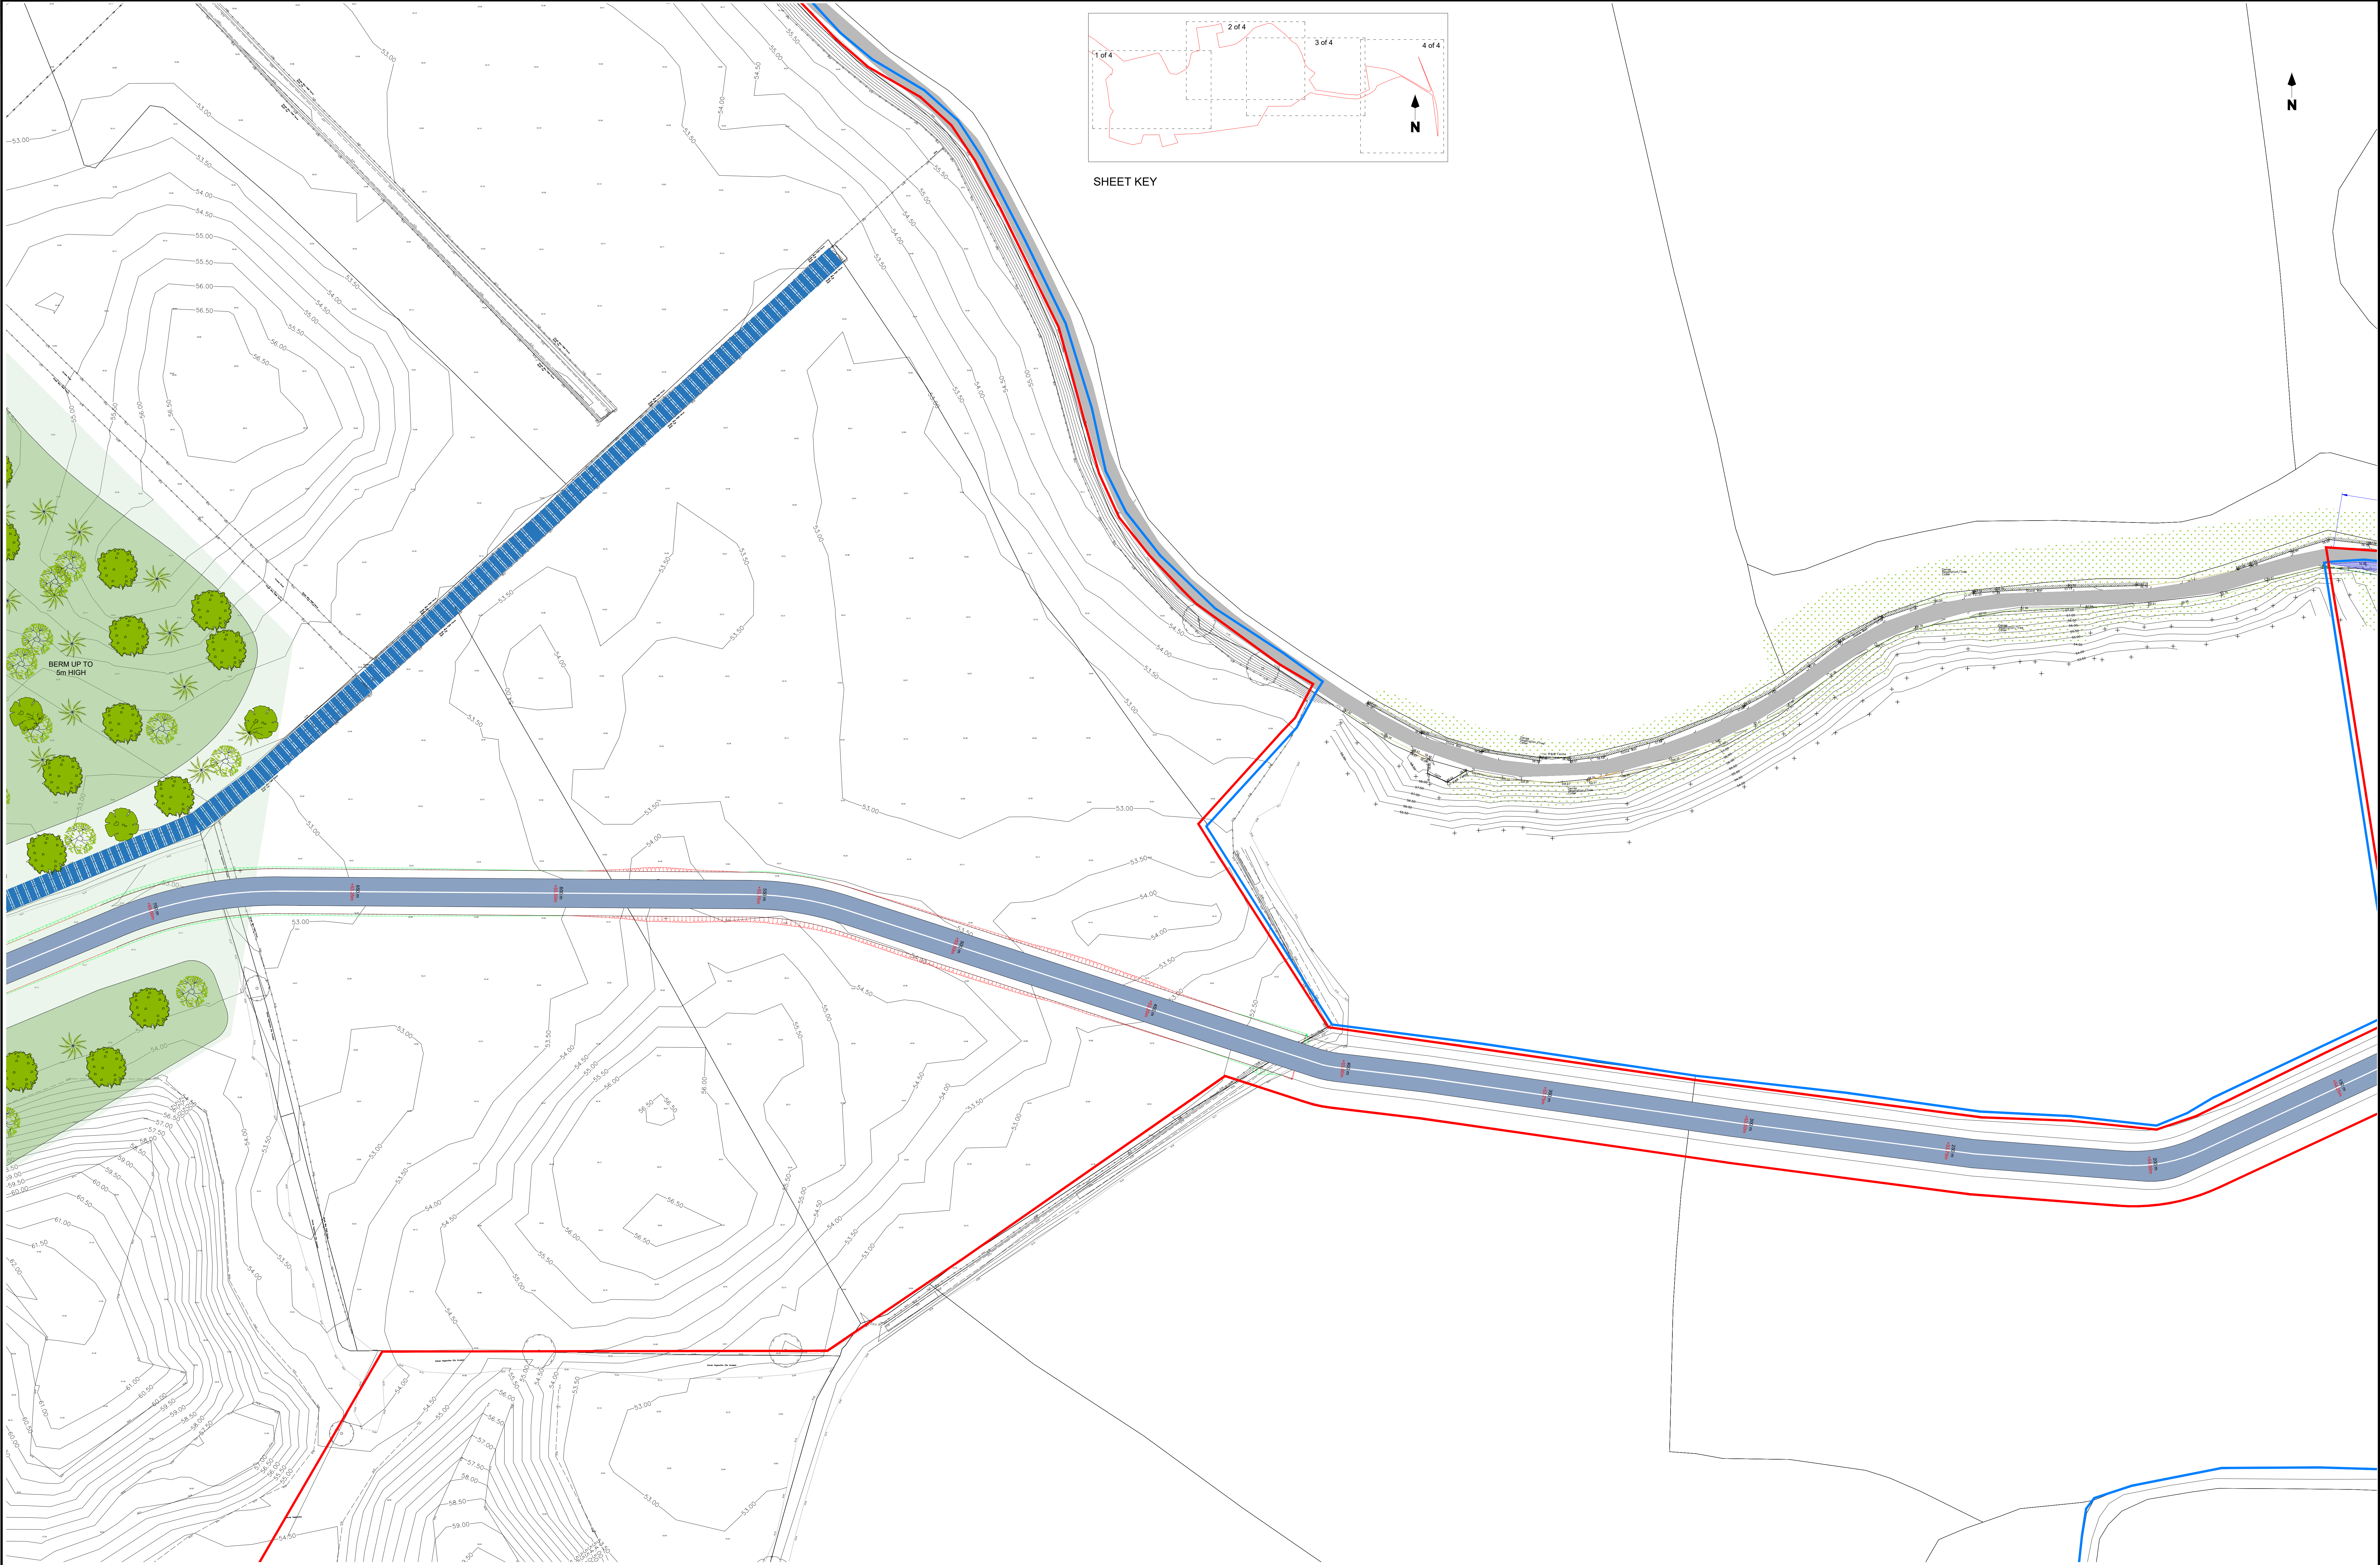

NOTES:

1 FIGURED DIMENSIONS ONLY TO BE TAKEN FROM THIS DRAWING.

2 THIS DRAWING TO BE READ IN CONJUNCTION WITH ALL OTHER RELEVANT DRAWINGS AND SPECIFICATIONS.

Rev	Modifications	By	Date
P01	PRE SID	SK	17.04.24
P02	PLANNING	SK	07.06.24

15 0 15 30

Meters

1:500

LEGEND:

OWNERSHIP BOUNDARY (POST AND RAIL STOCK FENCE, EXISTING TREES / HEDGES TO BE RETAINED)	EXISTING ROAD (APPLICANT)	STREAM DIVERSION
PLANNING BOUNDARY	EXISTING ROAD (ESB)	EXISTING STREAM
2.6m PALISADE FENCE OR AS NOTED	50mm CLEAN STONE AREA	PROPOSED HV LINE / CABLE ROUTES
GRASS AREA / UNDISTURBED	GRAVEL CONSTRUCTION ROAD	UNDERGROUND GAS PIPE
NEW ROAD HOT ROLLED ASPHALT TO DOE SPECIFICATION FOR ROAD WORKS	PROPOSED BUILDINGS	FILL AREA
EXISTING PUBLIC ROAD	CUT AREA	

© copyright of

HALSTON

Email: info@halston.ie
Tel: 094 9010111

**IHUB BUILDING
WESTPORT ROAD
CASTLEBAR
CO. MAYO,
F23 K162**

Client	COOLPOWRA FLEXGEN LIMITED
Project	COOLPOWRA (GIS)
Title	PROPOSED SITE LAYOUT
Stage	PLANNING

Drawn	SK	Checked	WD	Approved	CS
Date	Mar 2024				
Scales	1:500				
Sheet	3 of 4				A0
Job No.	SEP-0398			Status	
Dwg. No.	CPA-HAL-SS-XX-DR-PL-2101C			Rev	P02