



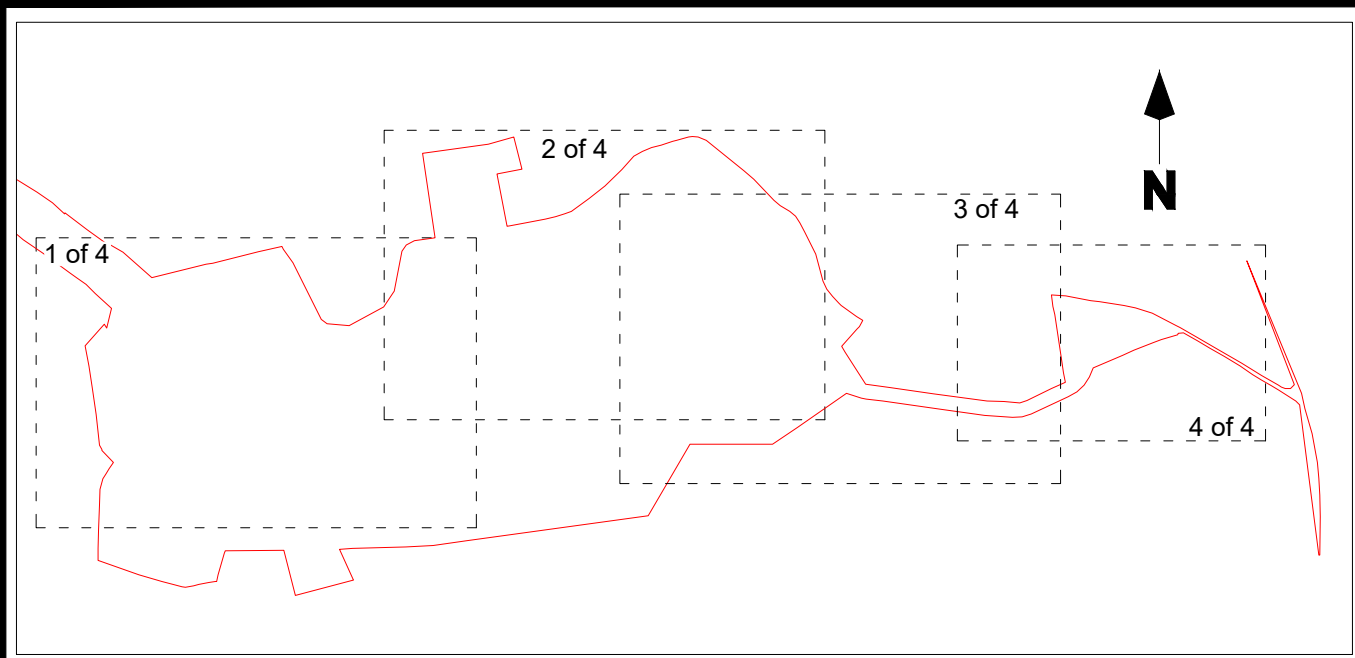

SHEET KEY

NOTES:
1 FIGURED DIMENSIONS ONLY TO BE TAKEN FROM THIS DRAWING.
2 THIS DRAWING TO BE READ IN CONJUNCTION WITH ALL OTHER RELEVANT DRAWINGS AND SPECIFICATIONS.

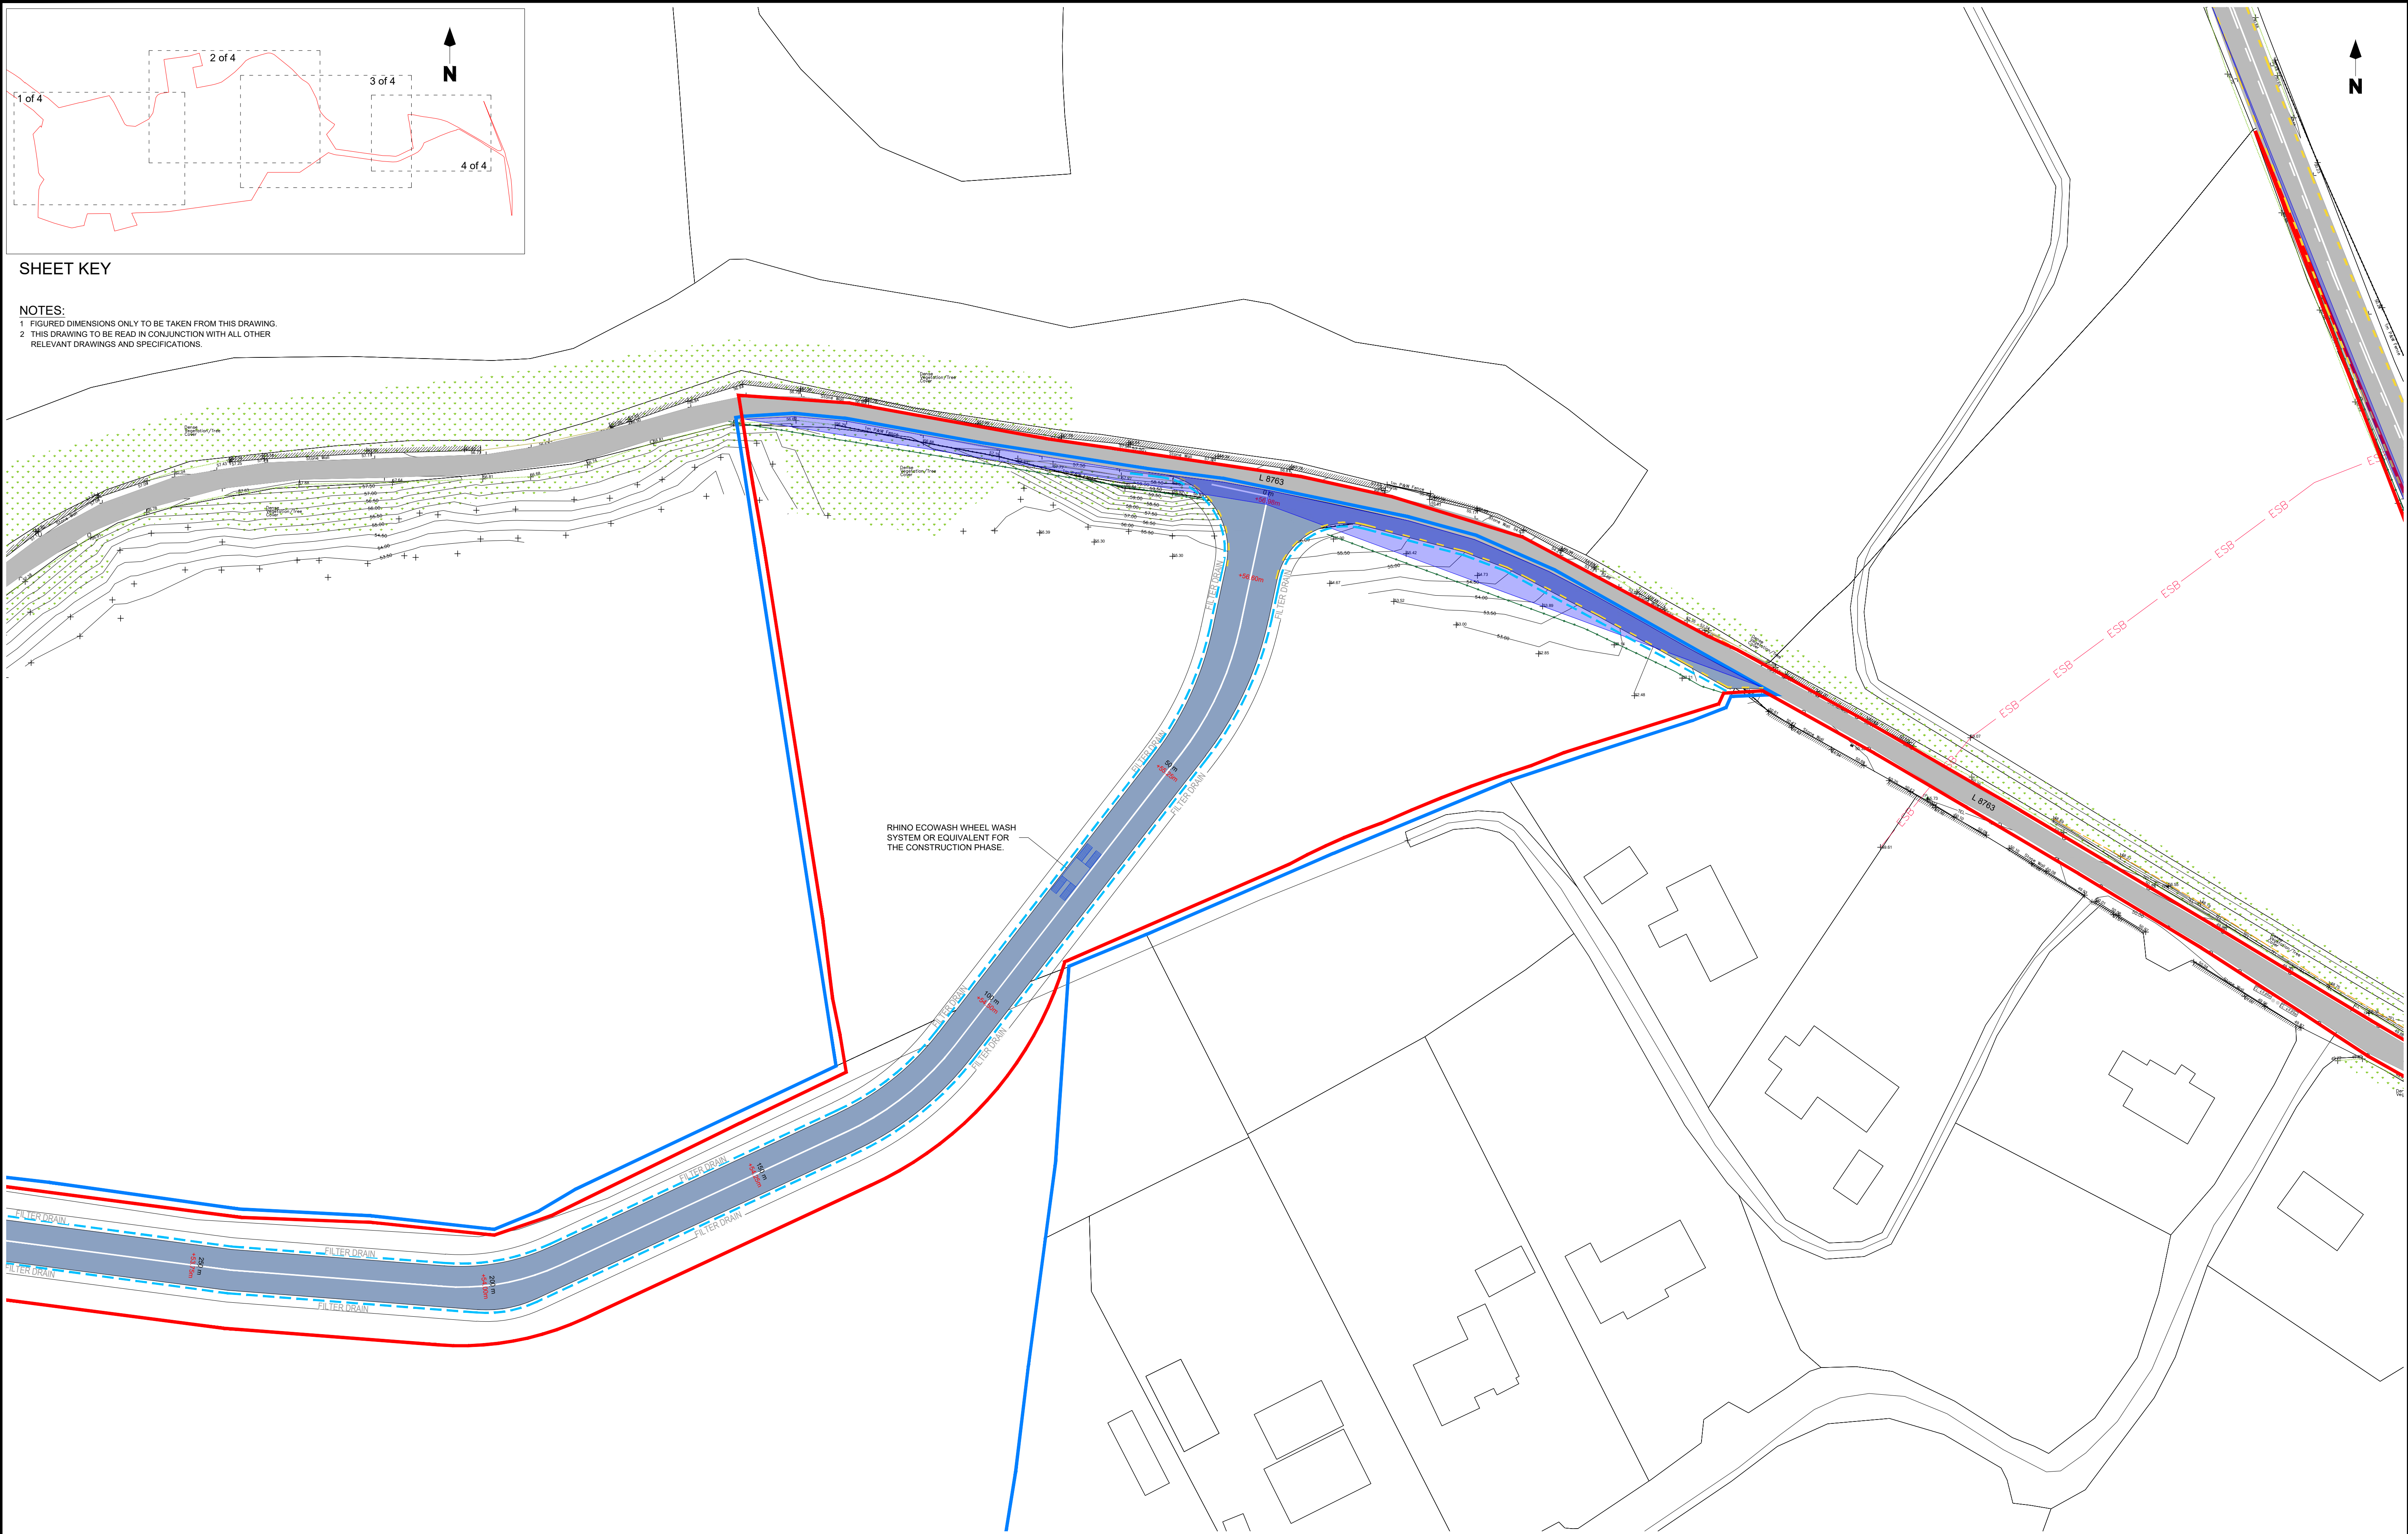

Rev.	Modifications	By	Date	LEGEND:				© COPYRIGHT OF				Client				Drawn	SK	Checked	WD	Approved	CS
P01	PLANNING	SK	07.06.24	OWNERSHIP BOUNDARY (POST AND RAIL STOCK FENCE. EXISTING TREES / HEDGES TO BE RETAINED)				HALSTON				COOLPOWRA FLEXGEN LIMITED				Date	Apr 2024				
				PLANNING BOUNDARY 2.65m PALISADE FENCE OR AS NOTED				Email: info@halston.ie Tel: 094 9010111				Project				Scales	1:500				
				EXISTING PUBLIC ROAD				IHub Building Westport Road Castlebar Co. Mayo. F23 K162				Title				Sheet	4 of 4		Sheet Size	A1	
												Stage				Job No.	SEP-0398		Status		
																Dwg. No.	CPA-HAL-SS-XX-DR-PL-2020D		Rev	P01	