




OCGT EQUIPMENT LEGEND:		
GT1	PROPOSED 400KV AIS COMPOUND	
GT2	FIRE WATER RETENTION TANK (3000m³)	
GT3	TRANSFORMERS	
GT4	HOUSE TRANSFORMER / AUX TRANSFORMER	
GT5	OCGT BUILDING	
GT6	ADMINISTRATION / CONTROL BUILDING	
GT7	COOLING FANS	
GT8	EMERGENCY GENERATORS	
GT9	FIRE WATER PUMP HOUSE	
GT10	FIRE WATER TANK (2000m³)	
GT11	FUEL UNLOADING	
GT12	WORKSHOP & STORAGE	
GT13	FUEL POLISHING UNIT & AIR COMPRESSOR	
GT14	FUEL STORAGE TANKS (22,000m³) & BUND	
GT15	GAS HEATER COMPOUND	
GT16	FOUL TREATMENT AREA	
GT17	SECURITY CABIN	
GT18	LIGHTNING MAST	
AGI EQUIPMENT LEGEND:		
A1	AGI COMPOUND	
A2	GAS FILTRATION EQUIPMENT COMPOUND	

Rev.	Modifications	By	Date
P01	PRE SID	SK	26.03.24
P01	PLANNING	SK	07.06.24
NOTES:			
1. FIGURED DIMENSIONS ONLY TO BE TAKEN FROM THIS DRAWING			
2. THIS DRAWING TO BE READ IN CONJUNCTION WITH ALL OTHER RELEVANT DRAWINGS AND SPECIFICATIONS.			

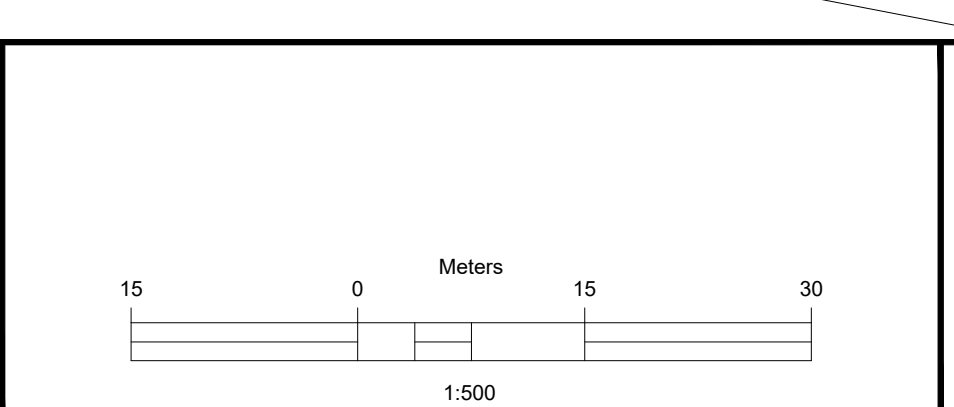

LEGEND:	
OWNERSHIP BOUNDARY (POST AND RAIL STOCK FENCE, EXISTING TREES / HEDGES TO BE RETAINED)	EXISTING ROAD (APPLICANT)
PLANNING BOUNDARY (2.65m PALISADE FENCE OR AS NOTED)	EXISTING ROAD (ESB)
NEW ROAD HOT ROLLED ASPHALT TO DOE SPECIFICATION FOR ROAD WORKS	50mm CLEAN STONE AREA
EXISTING PUBLIC ROAD	GRASS AREA / UNDISTURBED
	GRAVEL CONSTRUCTION ROAD
	PROPOSED BUILDINGS
	STREAM DIVERSION
	EXISTING STREAM
	PROPOSED HV LINE / CABLE ROUTES
	UNDERGROUND GAS PIPE
	FILL AREA
	CUT AREA

© COPYRIGHT OF

HALSTON

Email: info@halston.ie
Tel: 094 9010111

**IHUB BUILDING
WESTPORT ROAD
CASTLEBAR
CO. MAYO,
F23 K162**

Client	COOLPOWRA FLEXGEN LIMITED	Drawn	SK	Checked	WD	Approved	CS
Project	COOLPOWRA (OCGT)	Date	Mar 2024				
		Scales	1:500				
Title	PROPOSED SITE STORM WATER & FOUL WATER LAYOUT	Sheet	1 of 4		Sheet Size	A0	
Stage	PLANNING	Job No.	SEP-0398		Status		
		Dwg. No.	CPA-HAL-OC-XX-DR-PL-1020A				Rev
							P01