



OCGT BUILDING FLOOR LAYOUT
SCALE 1:200

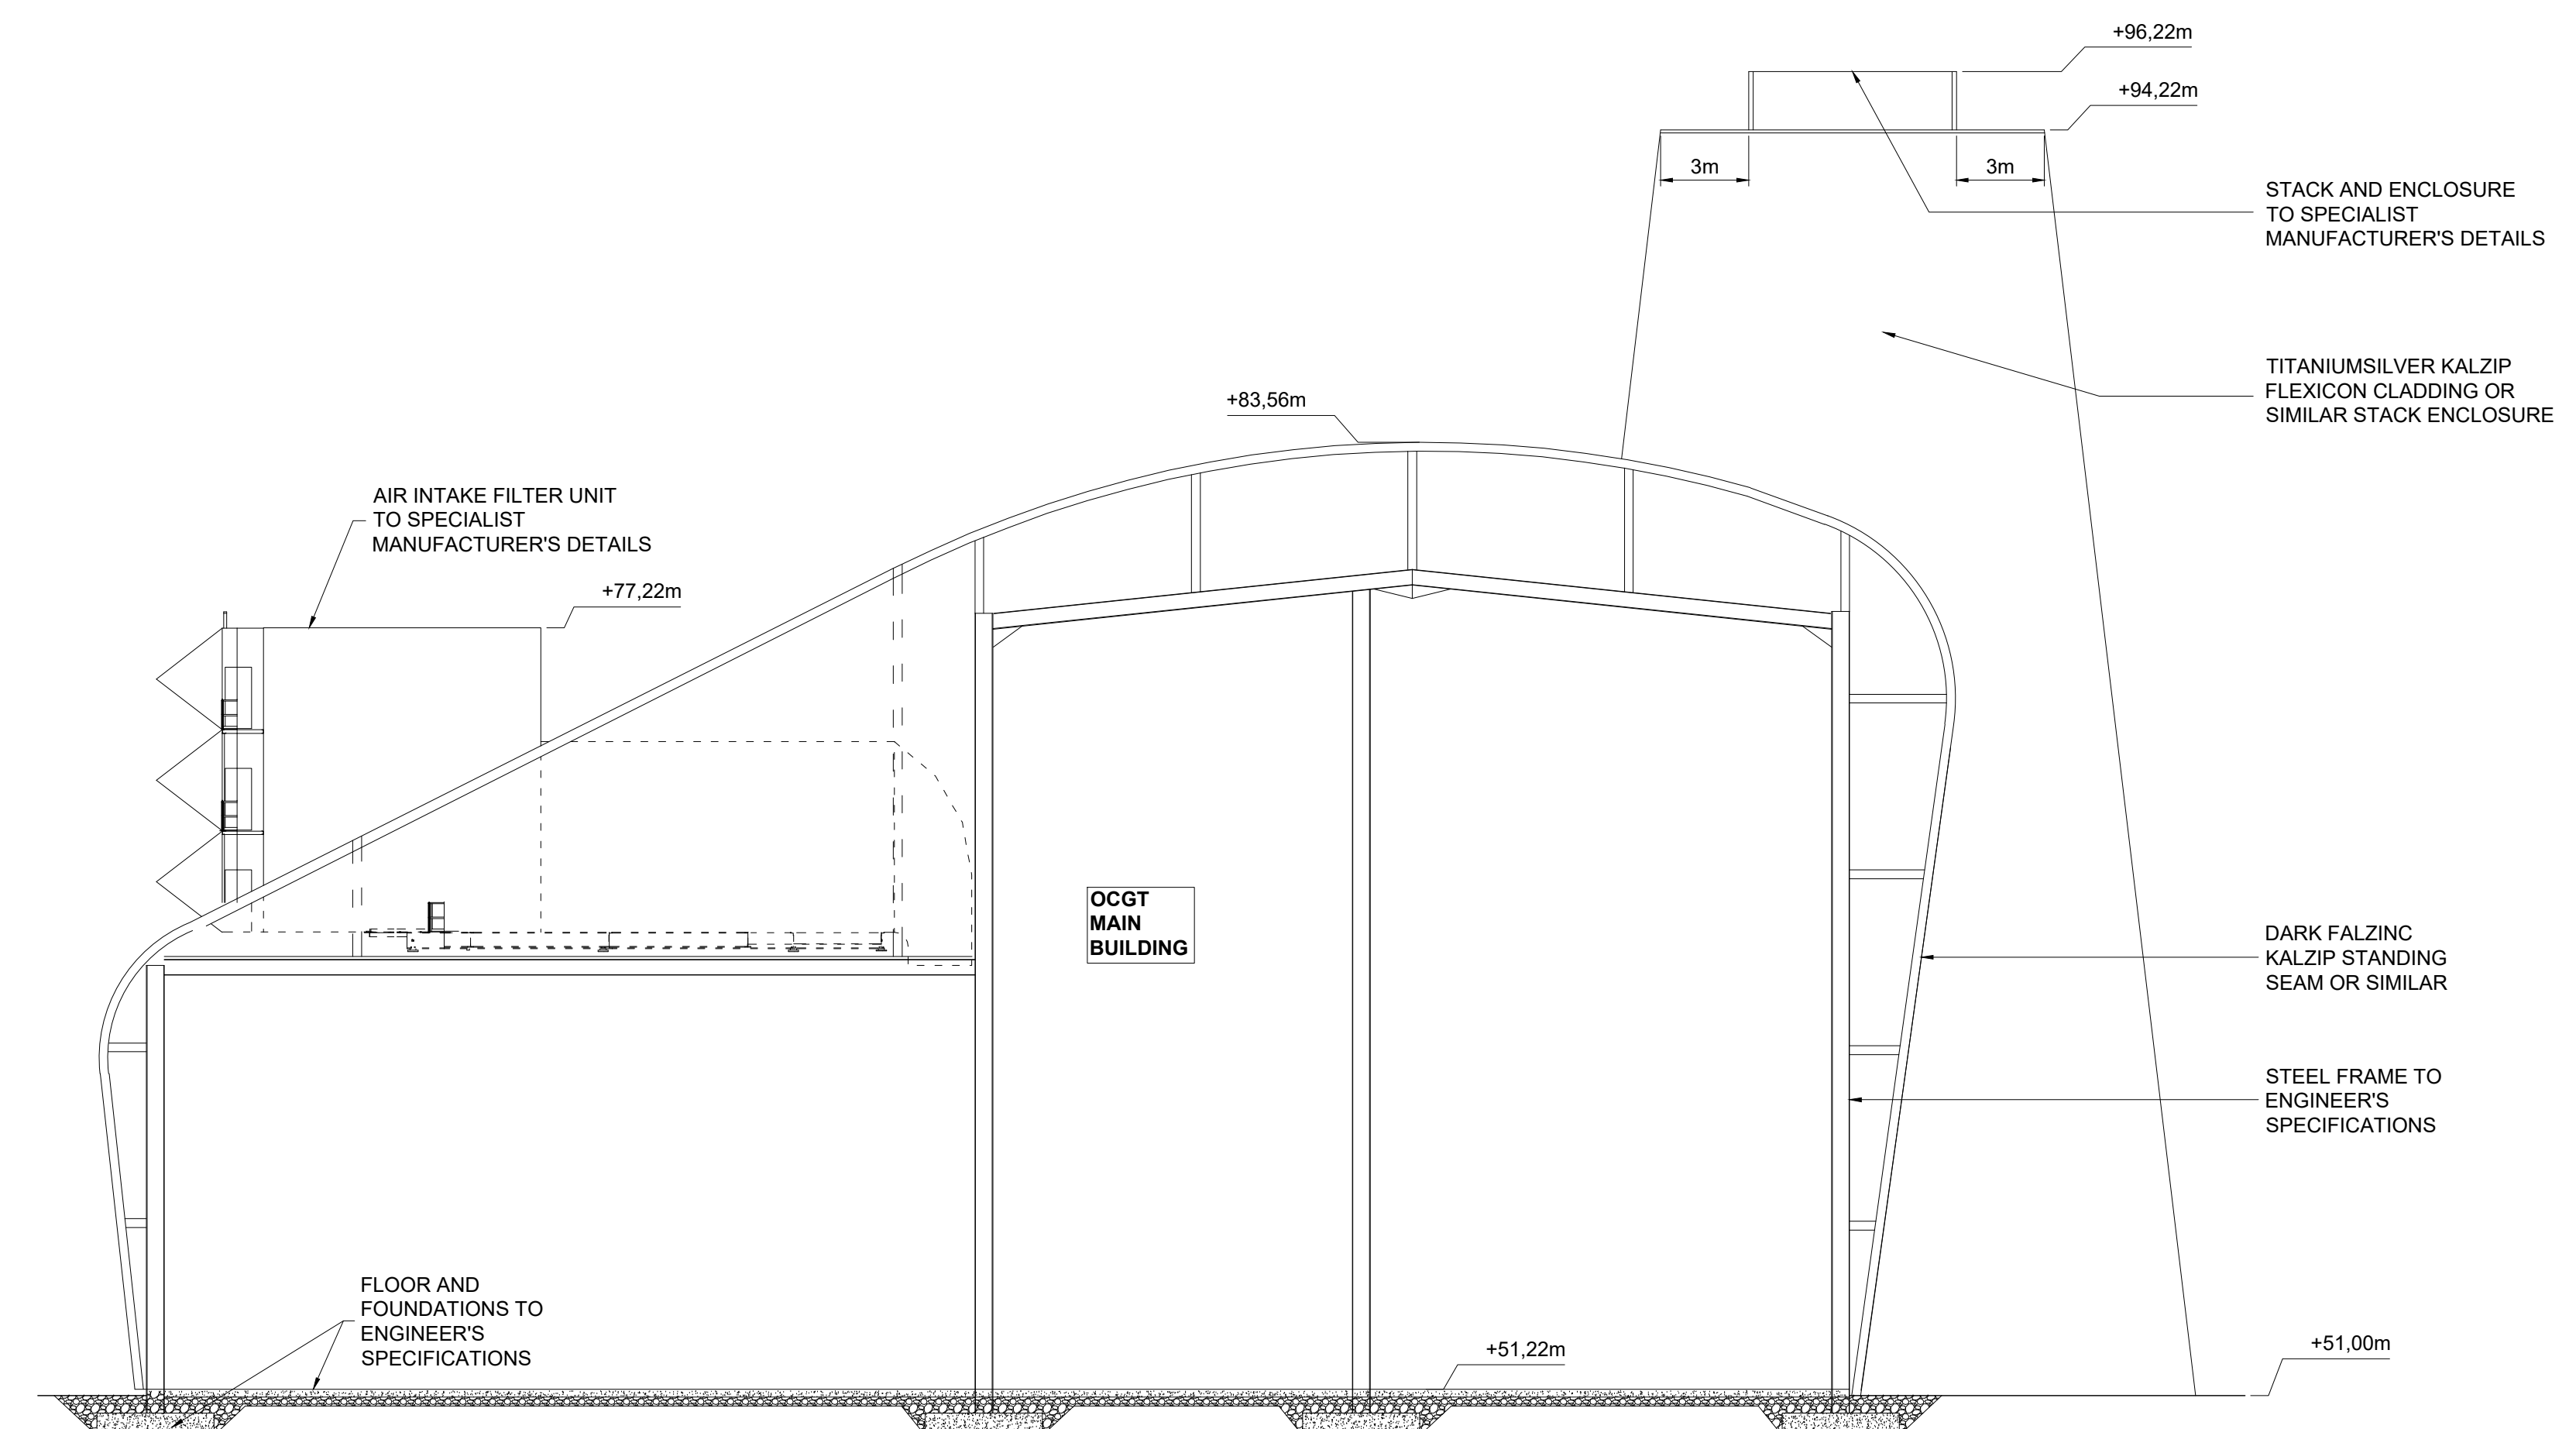

SECTION 1-1
SCALE 1:200

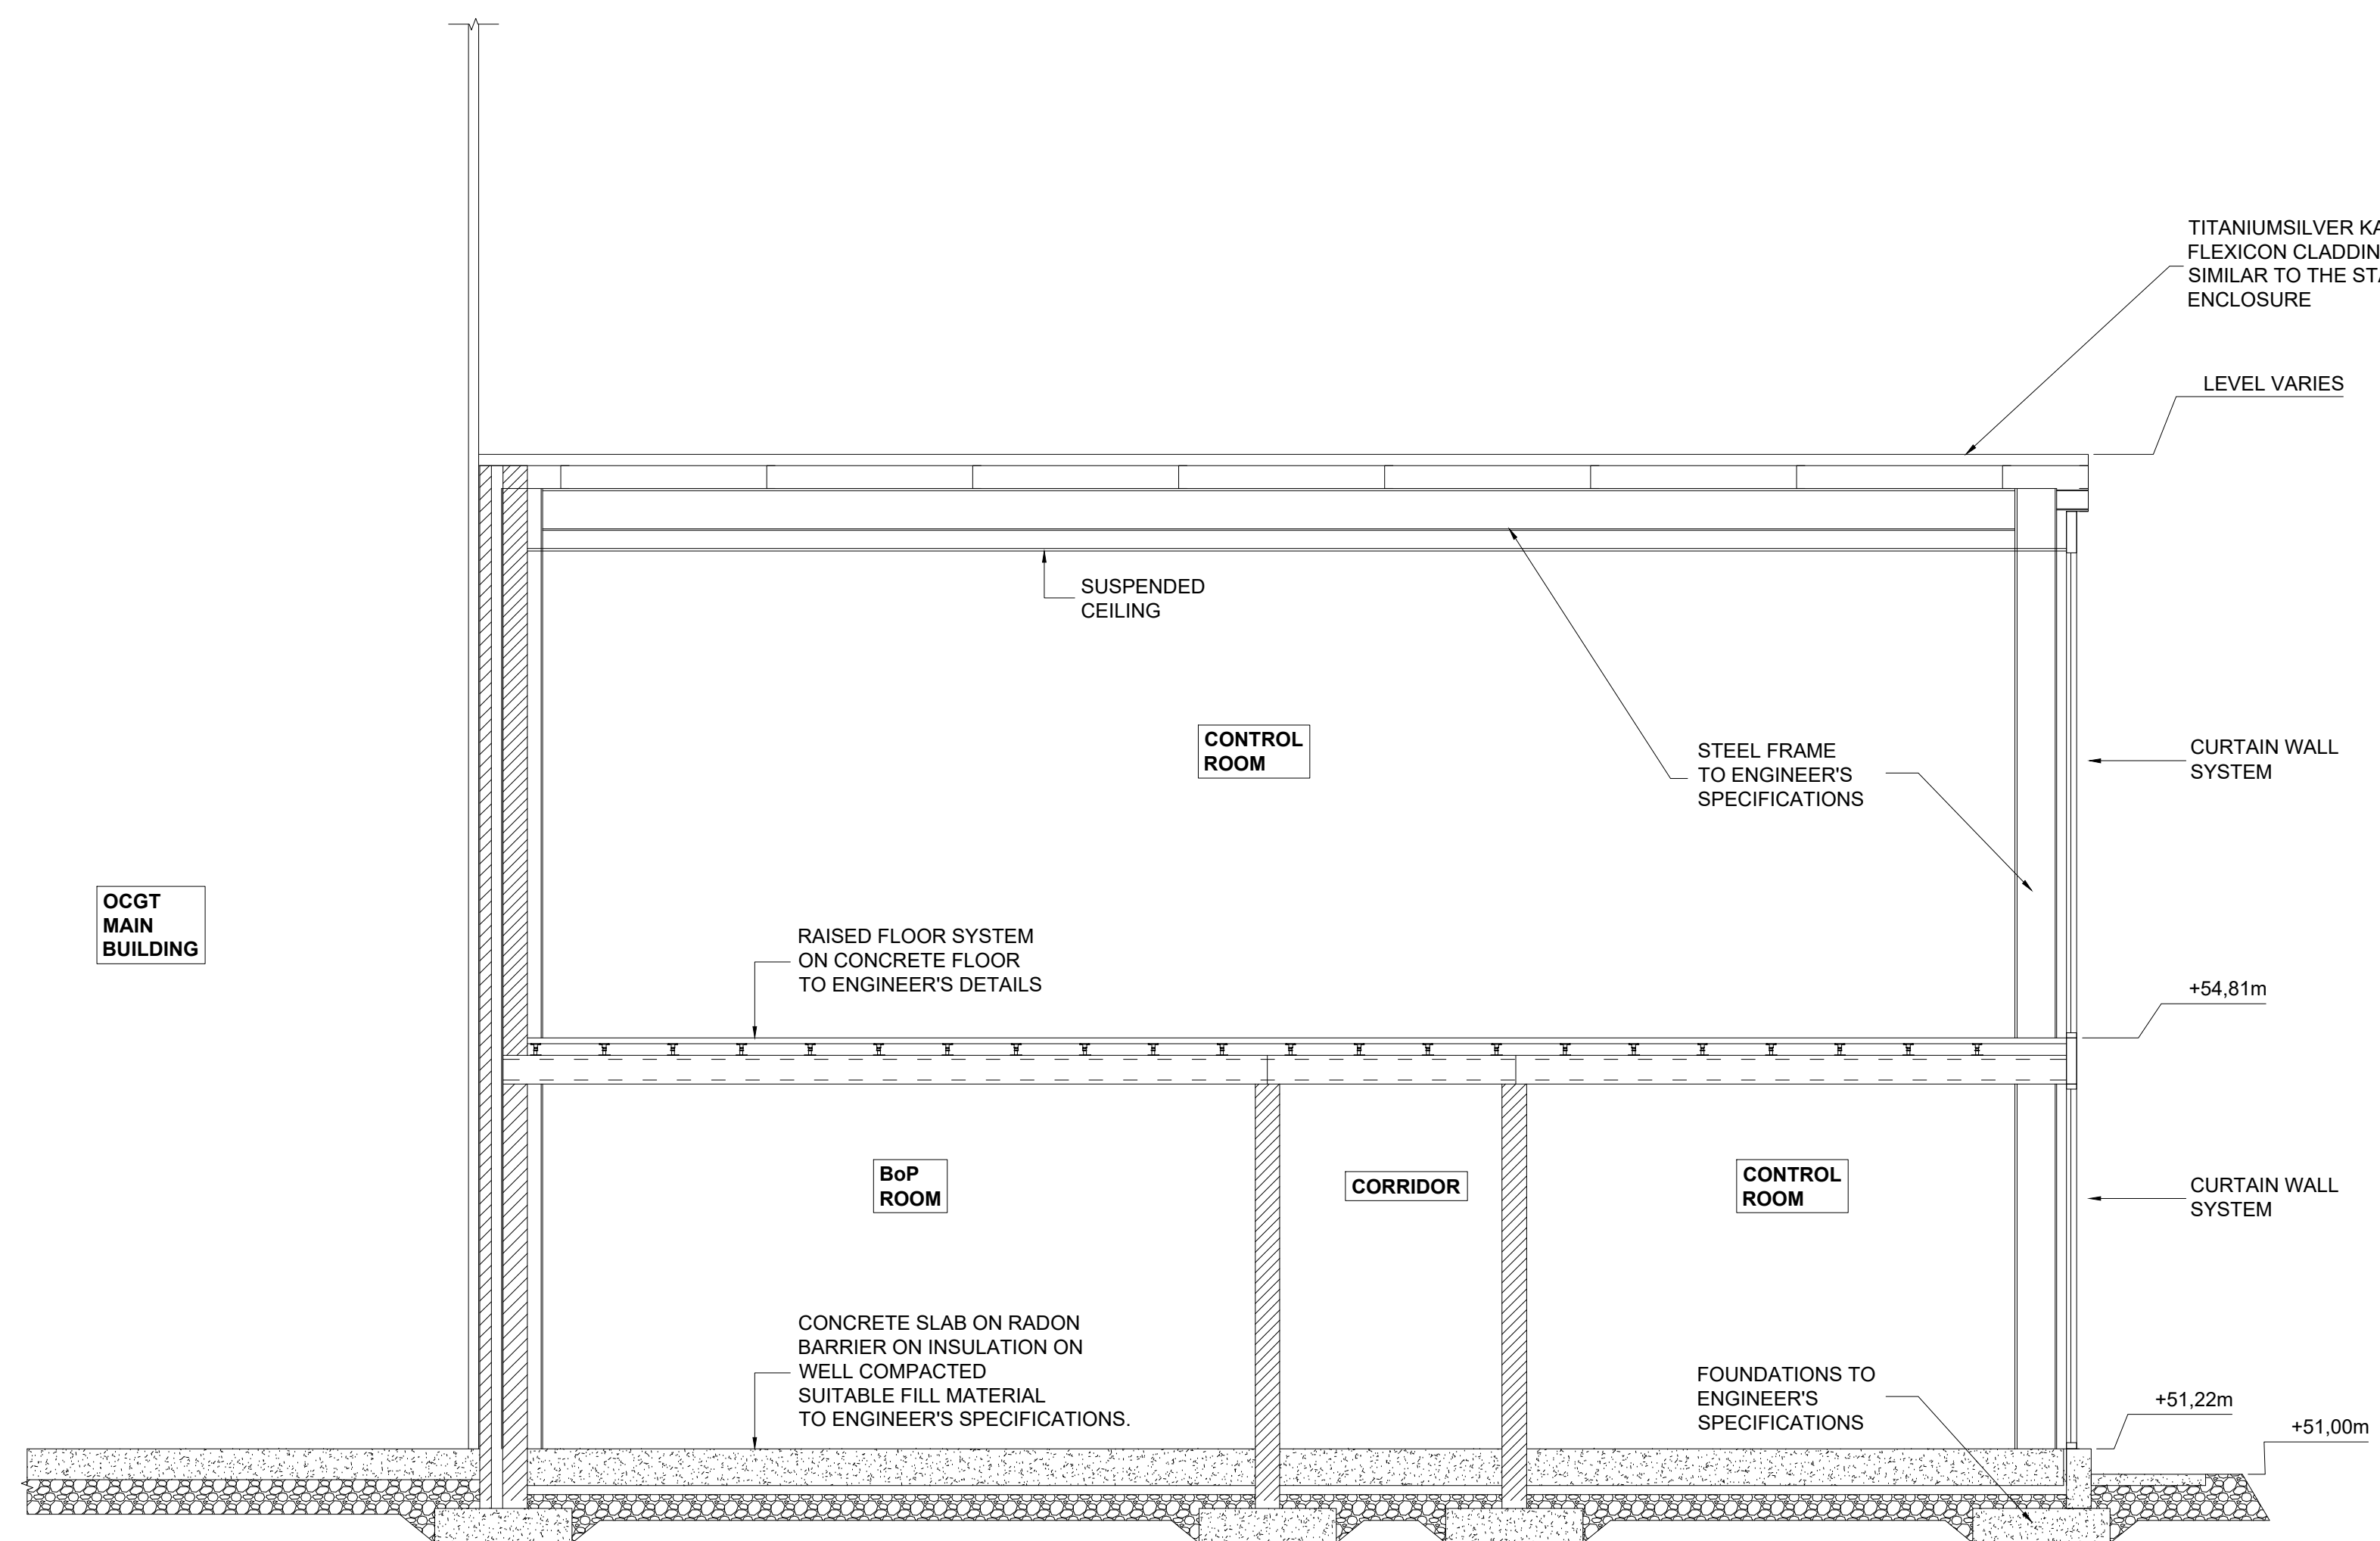

SECTION 2-2
SCALE 1:50