


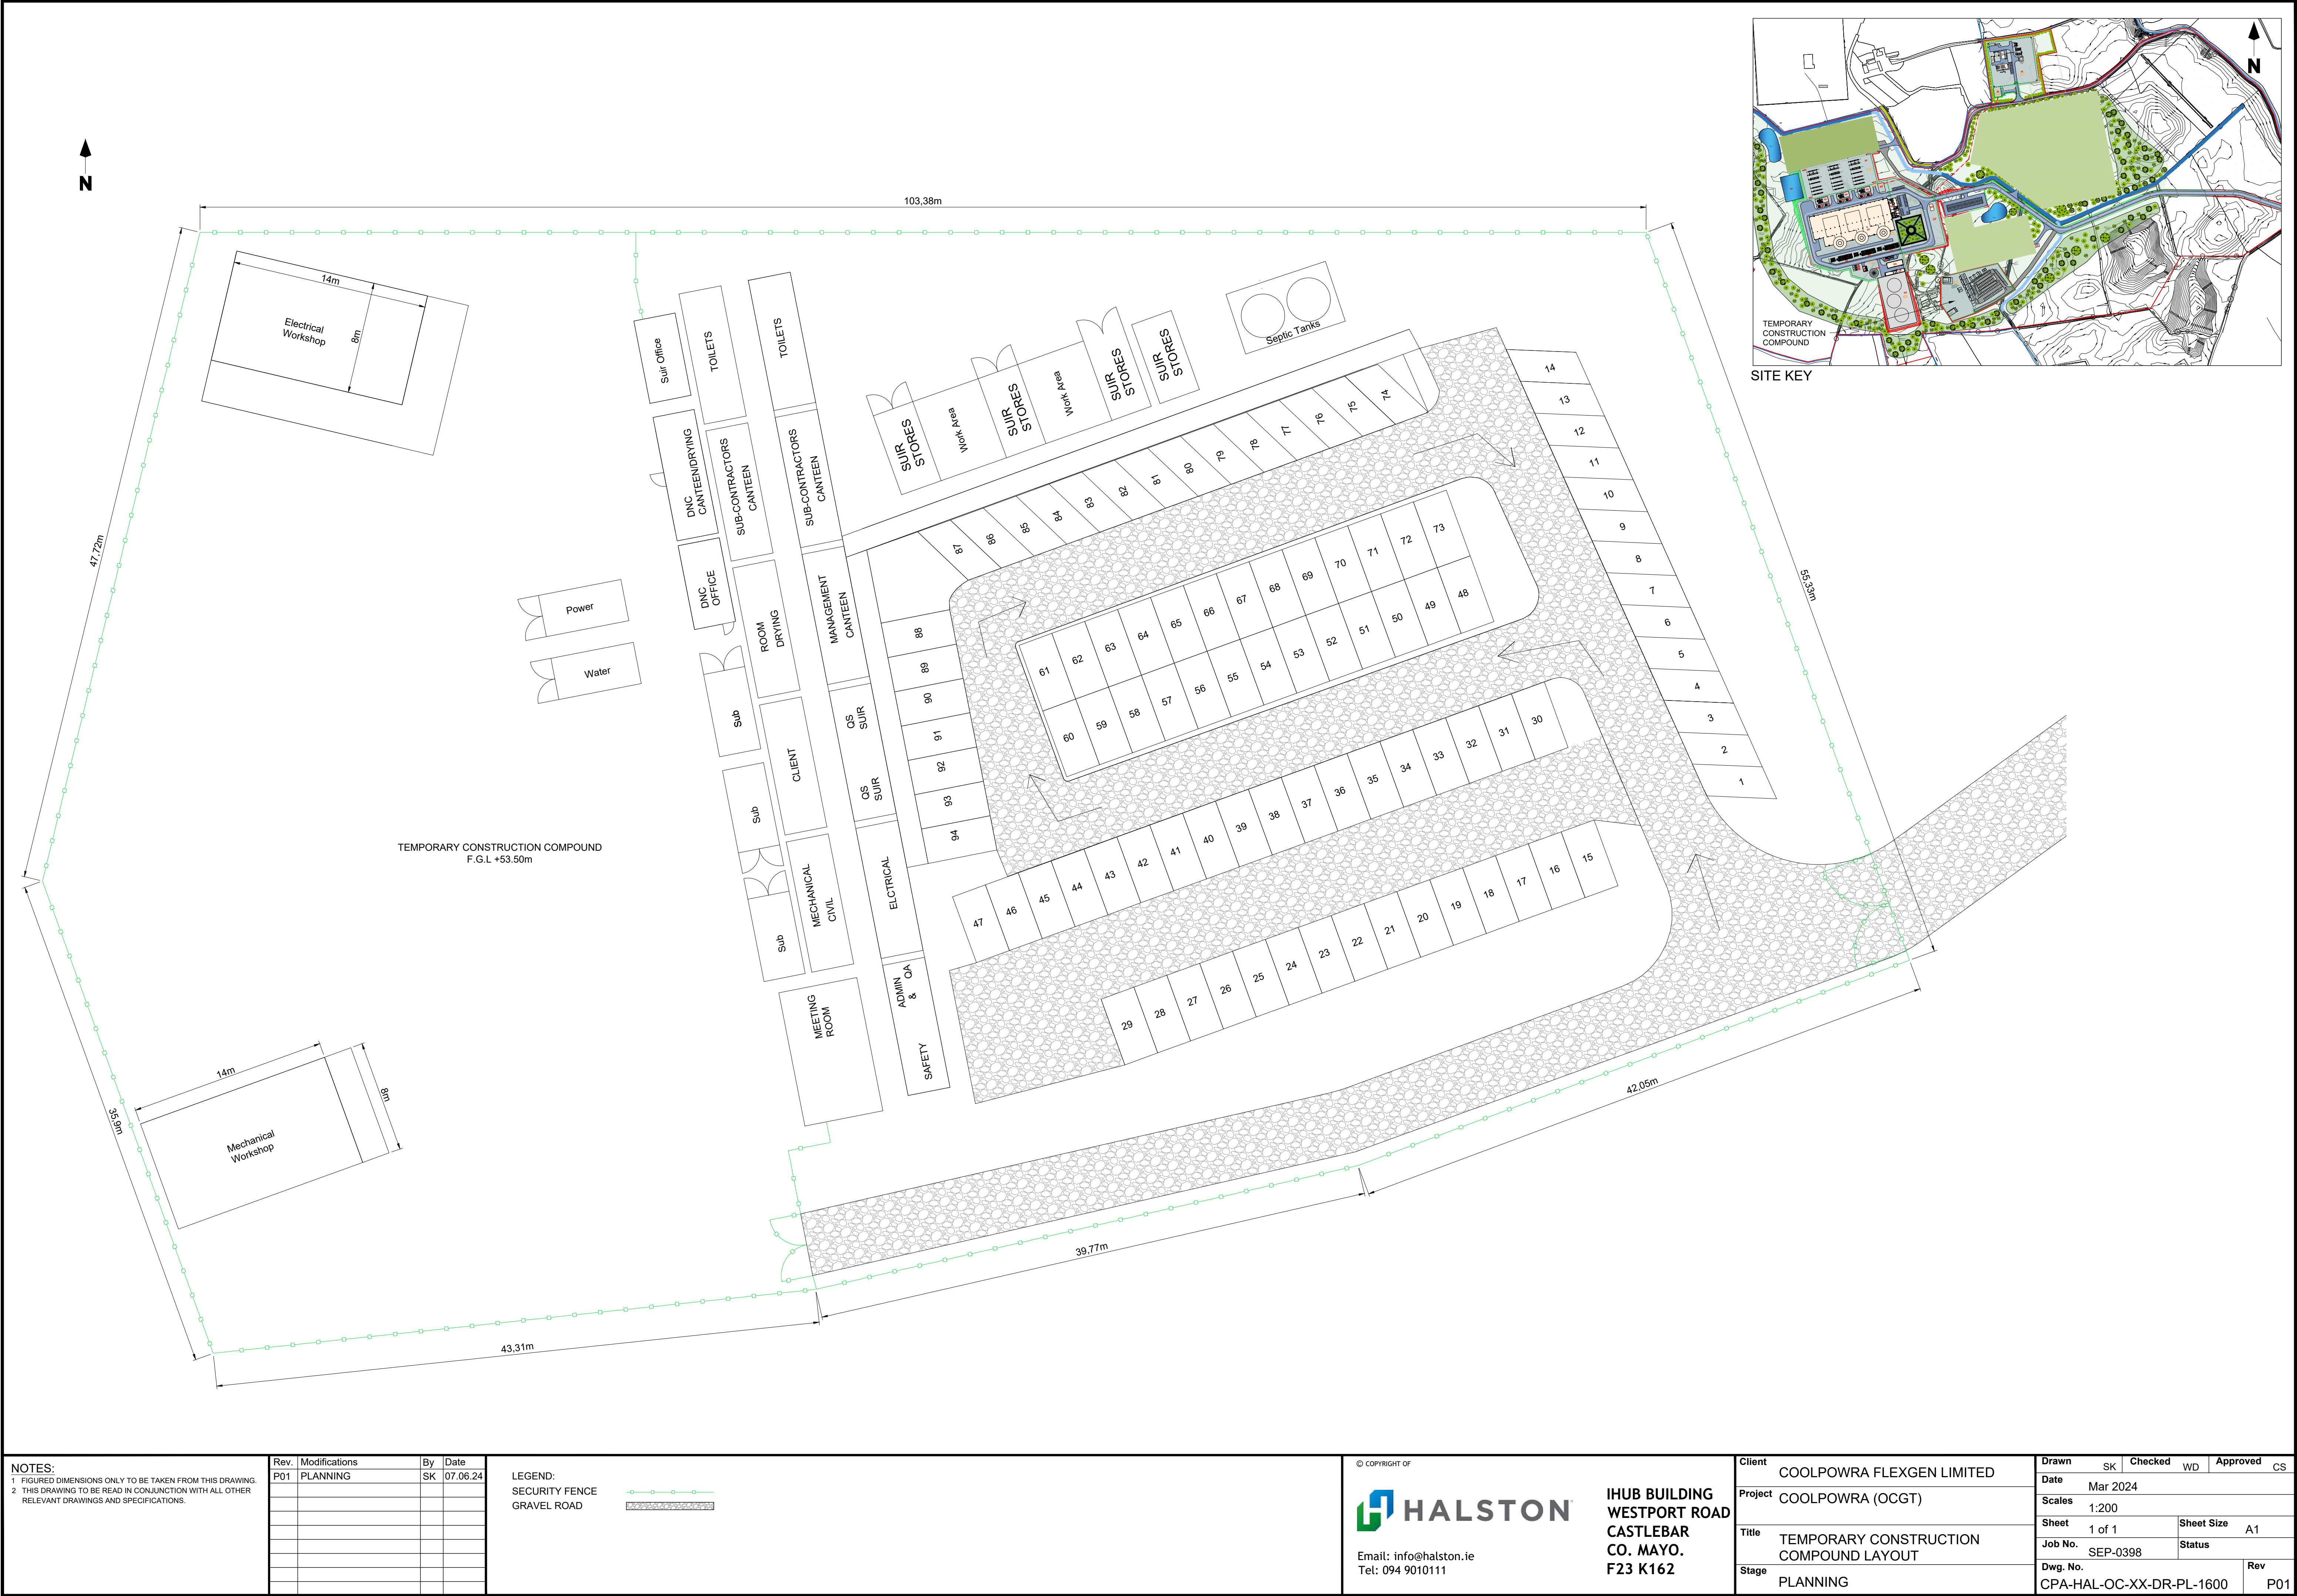

NOTES: 1. FIGURED DIMENSIONS ONLY TO BE TAKEN FROM THIS DRAWING. 2. THIS DRAWING TO BE READ IN CONJUNCTION WITH ALL OTHER RELEVANT DRAWINGS AND SPECIFICATIONS.	Rev.	Modifications	By	Date	LEGEND: SECURITY FENCE GRAVEL ROAD
	P01	PLANNING	SK	07.06.24	
					
					</