





Existing Westward Dolphin and Gangway [Fig. 1]



Existing Eastward Dolphin and Gangway [Fig. 2]




Existing Access Jetty [Fig. 3]

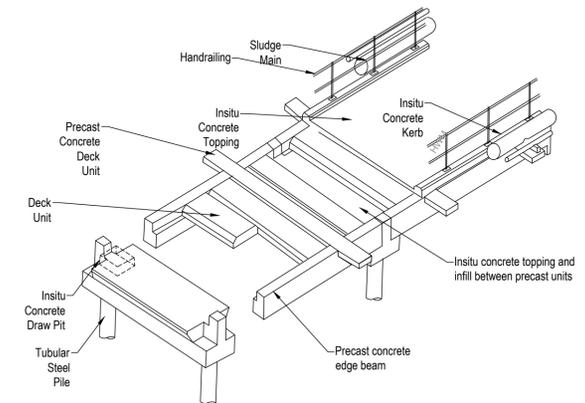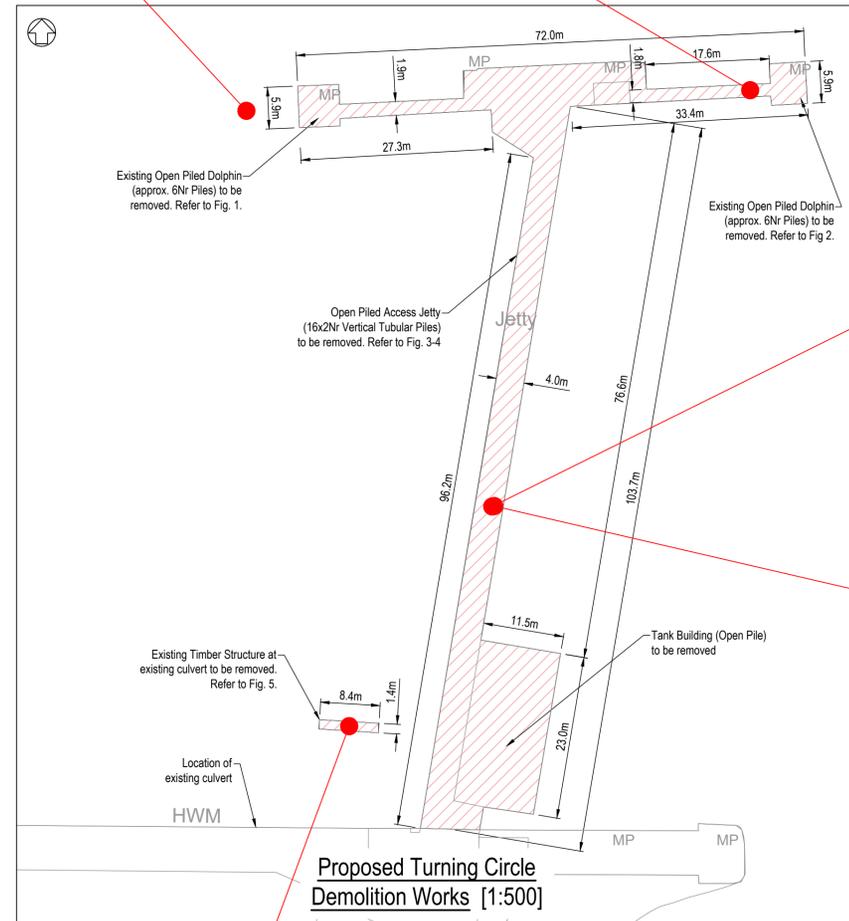

Existing Access Jetty Construction Features [1:1000]

Ordnance Survey Ireland (acting on behalf of the Government of Ireland):
CYAL50319610
© Ordnance Survey Ireland/Government of Ireland.

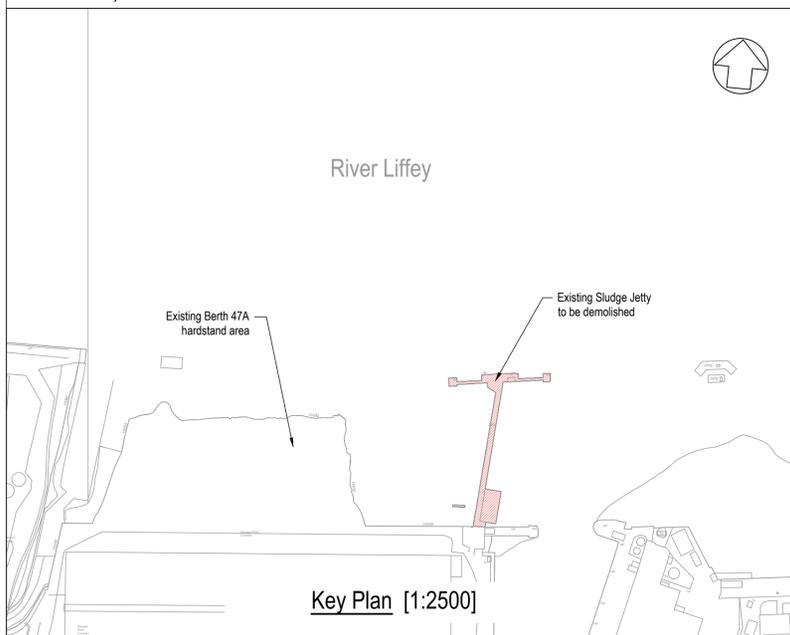

Key Plan [1:2500]



Existing Timber Structure at Culvert [Fig. 5]

- NOTES**
1. Verifying Dimensions.
Dimensions shall be verified against such other drawings or site conditions as pertain to this part of the work.
 2. Existing Services.
Any information concerning the location of existing services indicated on this drawing is intended for general guidance only.
 3. Datum. Ordnance Datum Malin (unless noted otherwise)
 4. CD refers to Chart Datum
OD refers to Ordnance Datum Malin
 5. For section locations refer to
CP1901-3FM-RPS-S45-05-DR-C-0501

P01	Revised for Planning Issue	M.H.	28/06/2024
rev	amendments	check	date
		Elmwood House 74 Boucher Road Belfast BT12 6RZ T +44 (0) 28 90 667914 F +44 (0) 28 90 668286 W www.rpsgroup.com/ireland E ireland@rpsgroup.com	
Client			
Project			
Title			
Ship Turning Circle Proposed Demolition Works			
Project Number	Sheet Size	Drawing Scale	
IBM0842	A1	1:500	
Drawing Number			
CP1901-3FM-RPS-S45-05-DR-C-0503			
Drawn By	Status	Revision	
J.R.	S4	P01	
Checked By	Approved By	Date	
E.M.	M.McC.	06/10/2023	