


DO NOT SCALE DRAWING

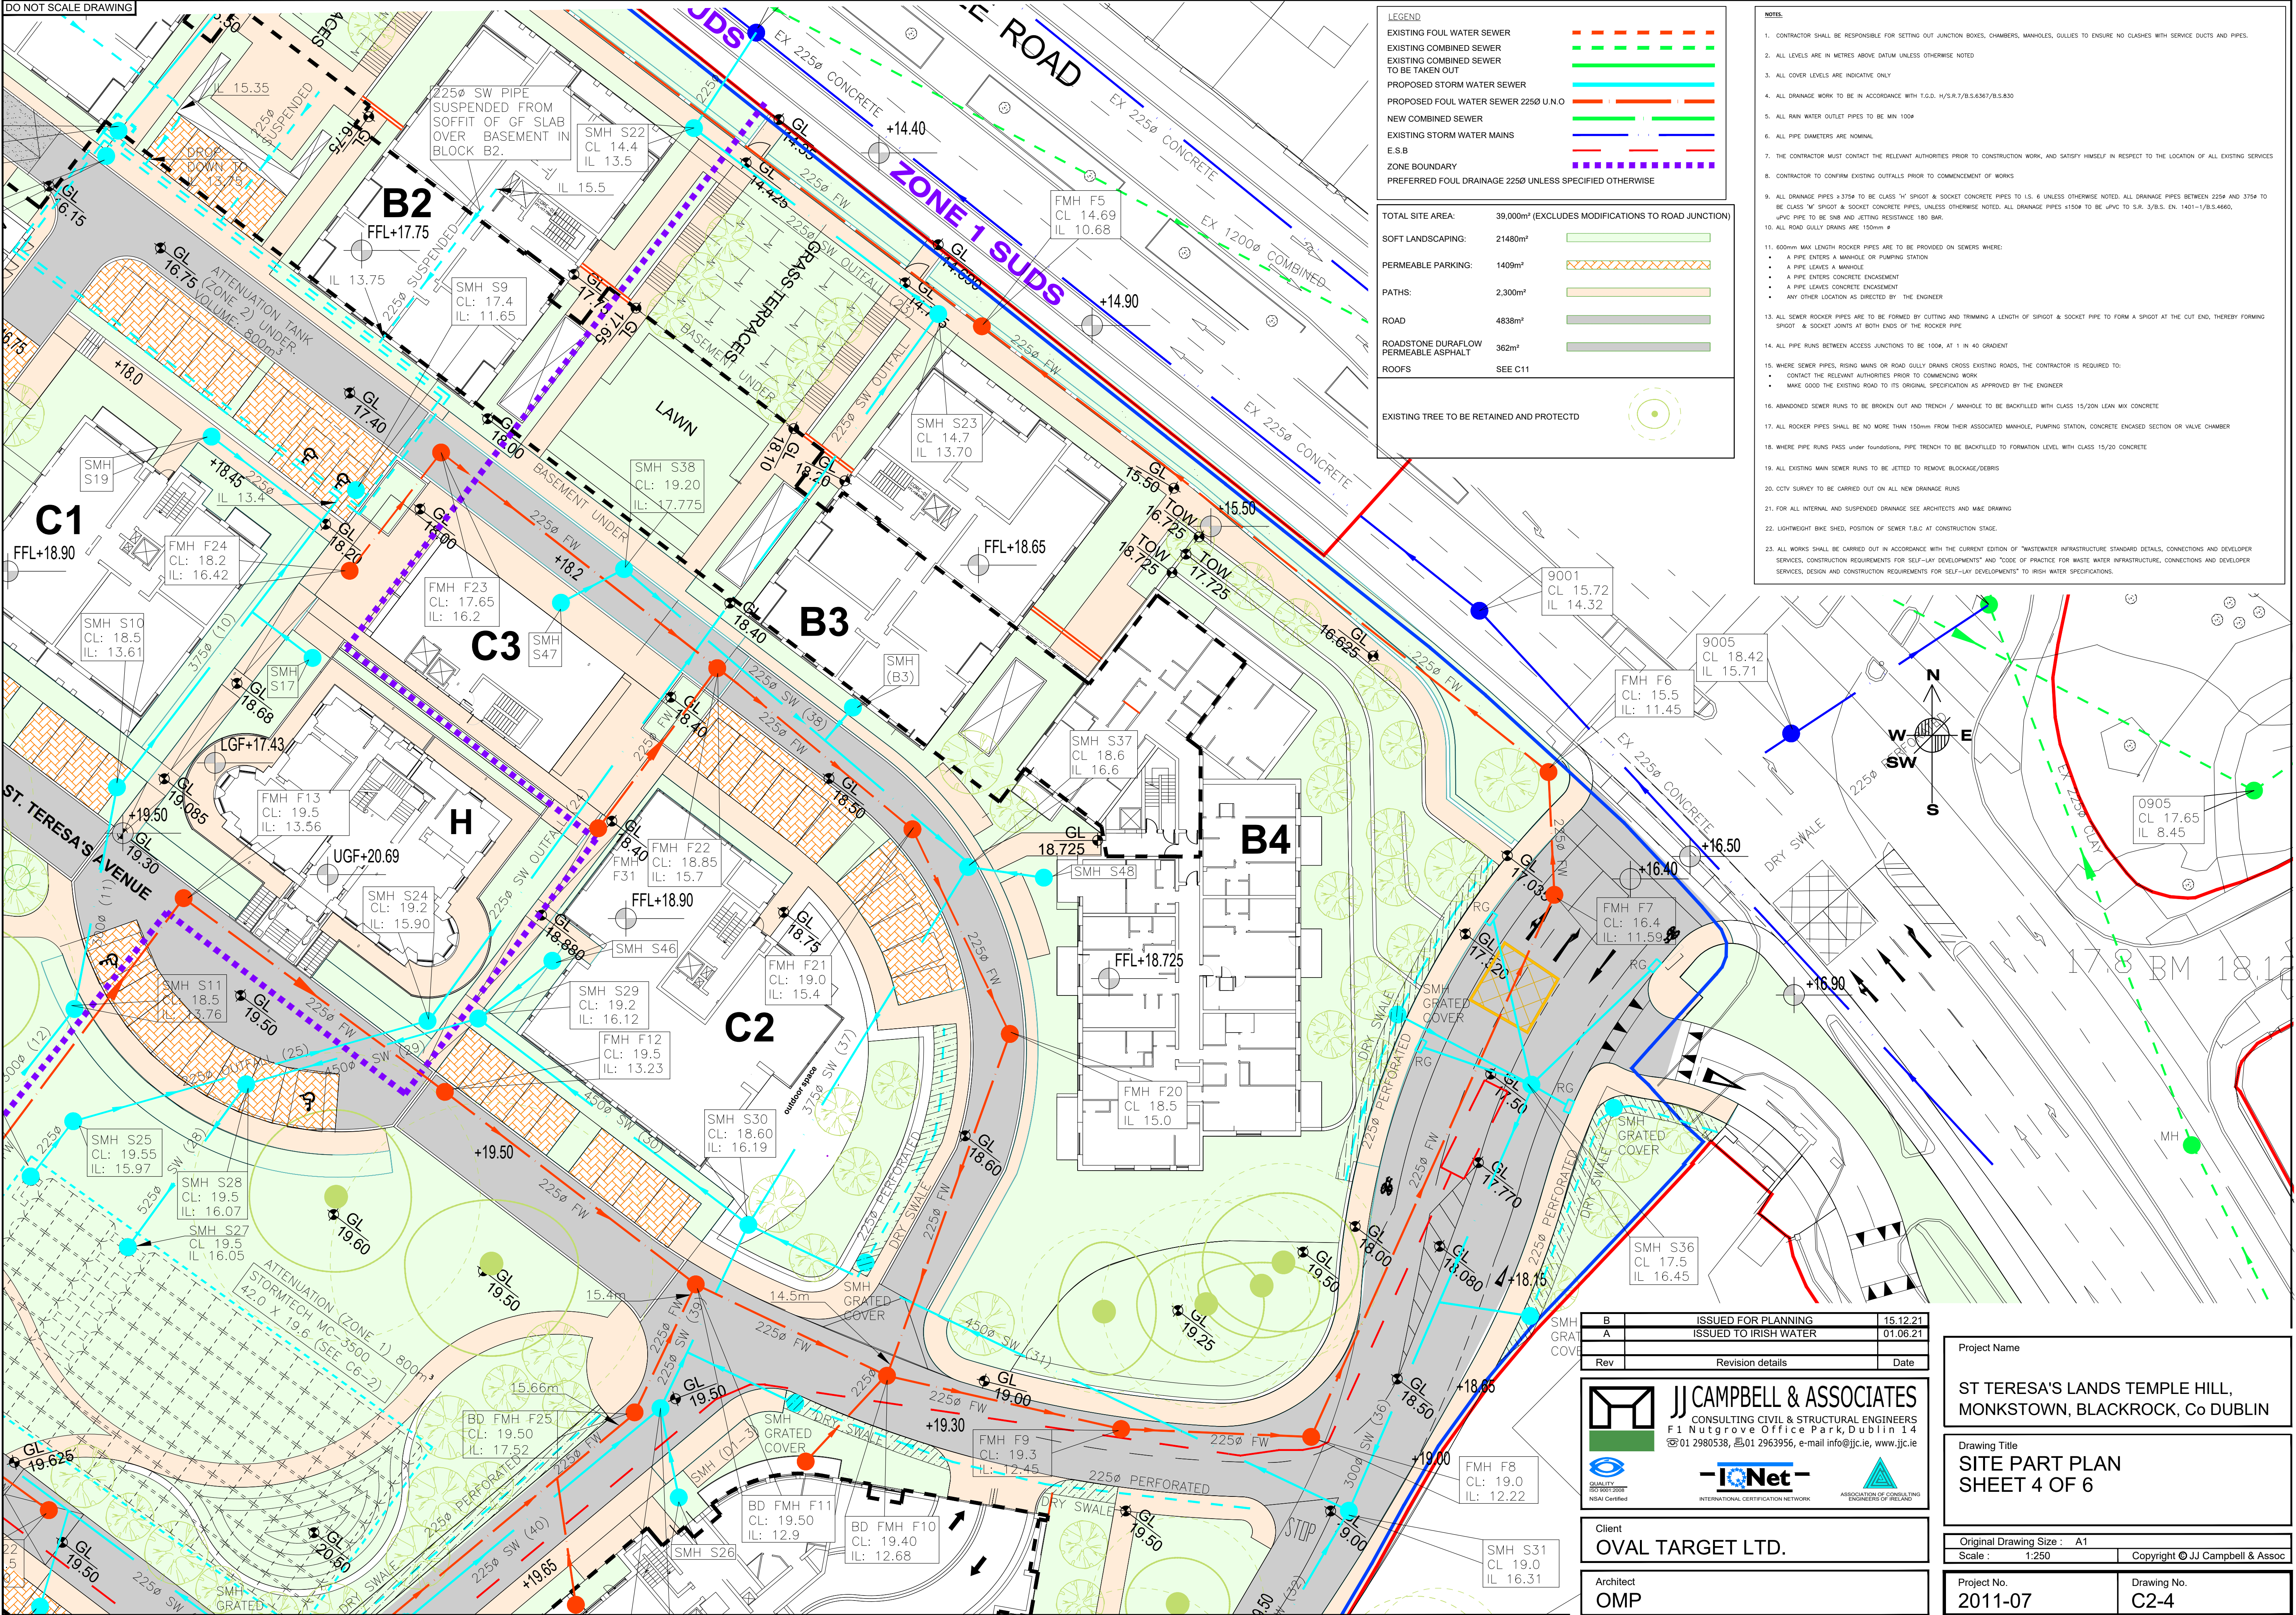

B	ISSUED FOR PLANNING	15.12.21
A	ISSUED TO IRISH WATER	01.06.21
Rev	Revision details	Date

JJ CAMPBELL & ASSOCIATES
CONSULTING CIVIL & STRUCTURAL ENGINEERS
F1 Nutgrove Office Park, Dublin 14
☎01 2980538, ☎01 2963956, e-mail info@jjc.ie, www.jjc.ie

Client
OVAL TARGET LTD.

Architect
OMP

Quality
ISO 9001:2008
NSAI Certified

INet
INTERNATIONAL CERTIFICATION NETWORK

ASSOCIATION OF CONSULTING ENGINEERS OF IRELAND

Project Name	
ST TERESA'S LANDS TEMPLE HILL, MONKSTOWN, BLACKROCK, Co DUBLIN	
Drawing Title	
SITE PART PLAN SHEET 4 OF 6	
Original Drawing Size : A1	
Scale : 1:250	Copyright © JJ Campbell & Assoc
Project No. 2011-07	Drawing No. C2-4