

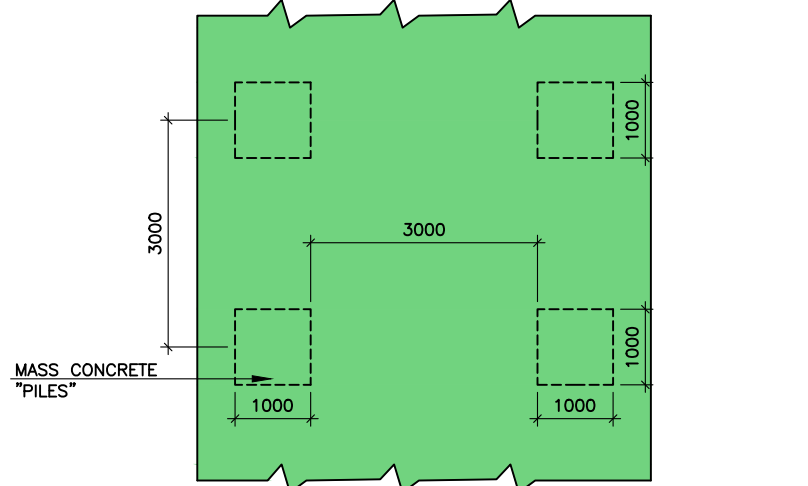



DO NOT SCALE DRAWING

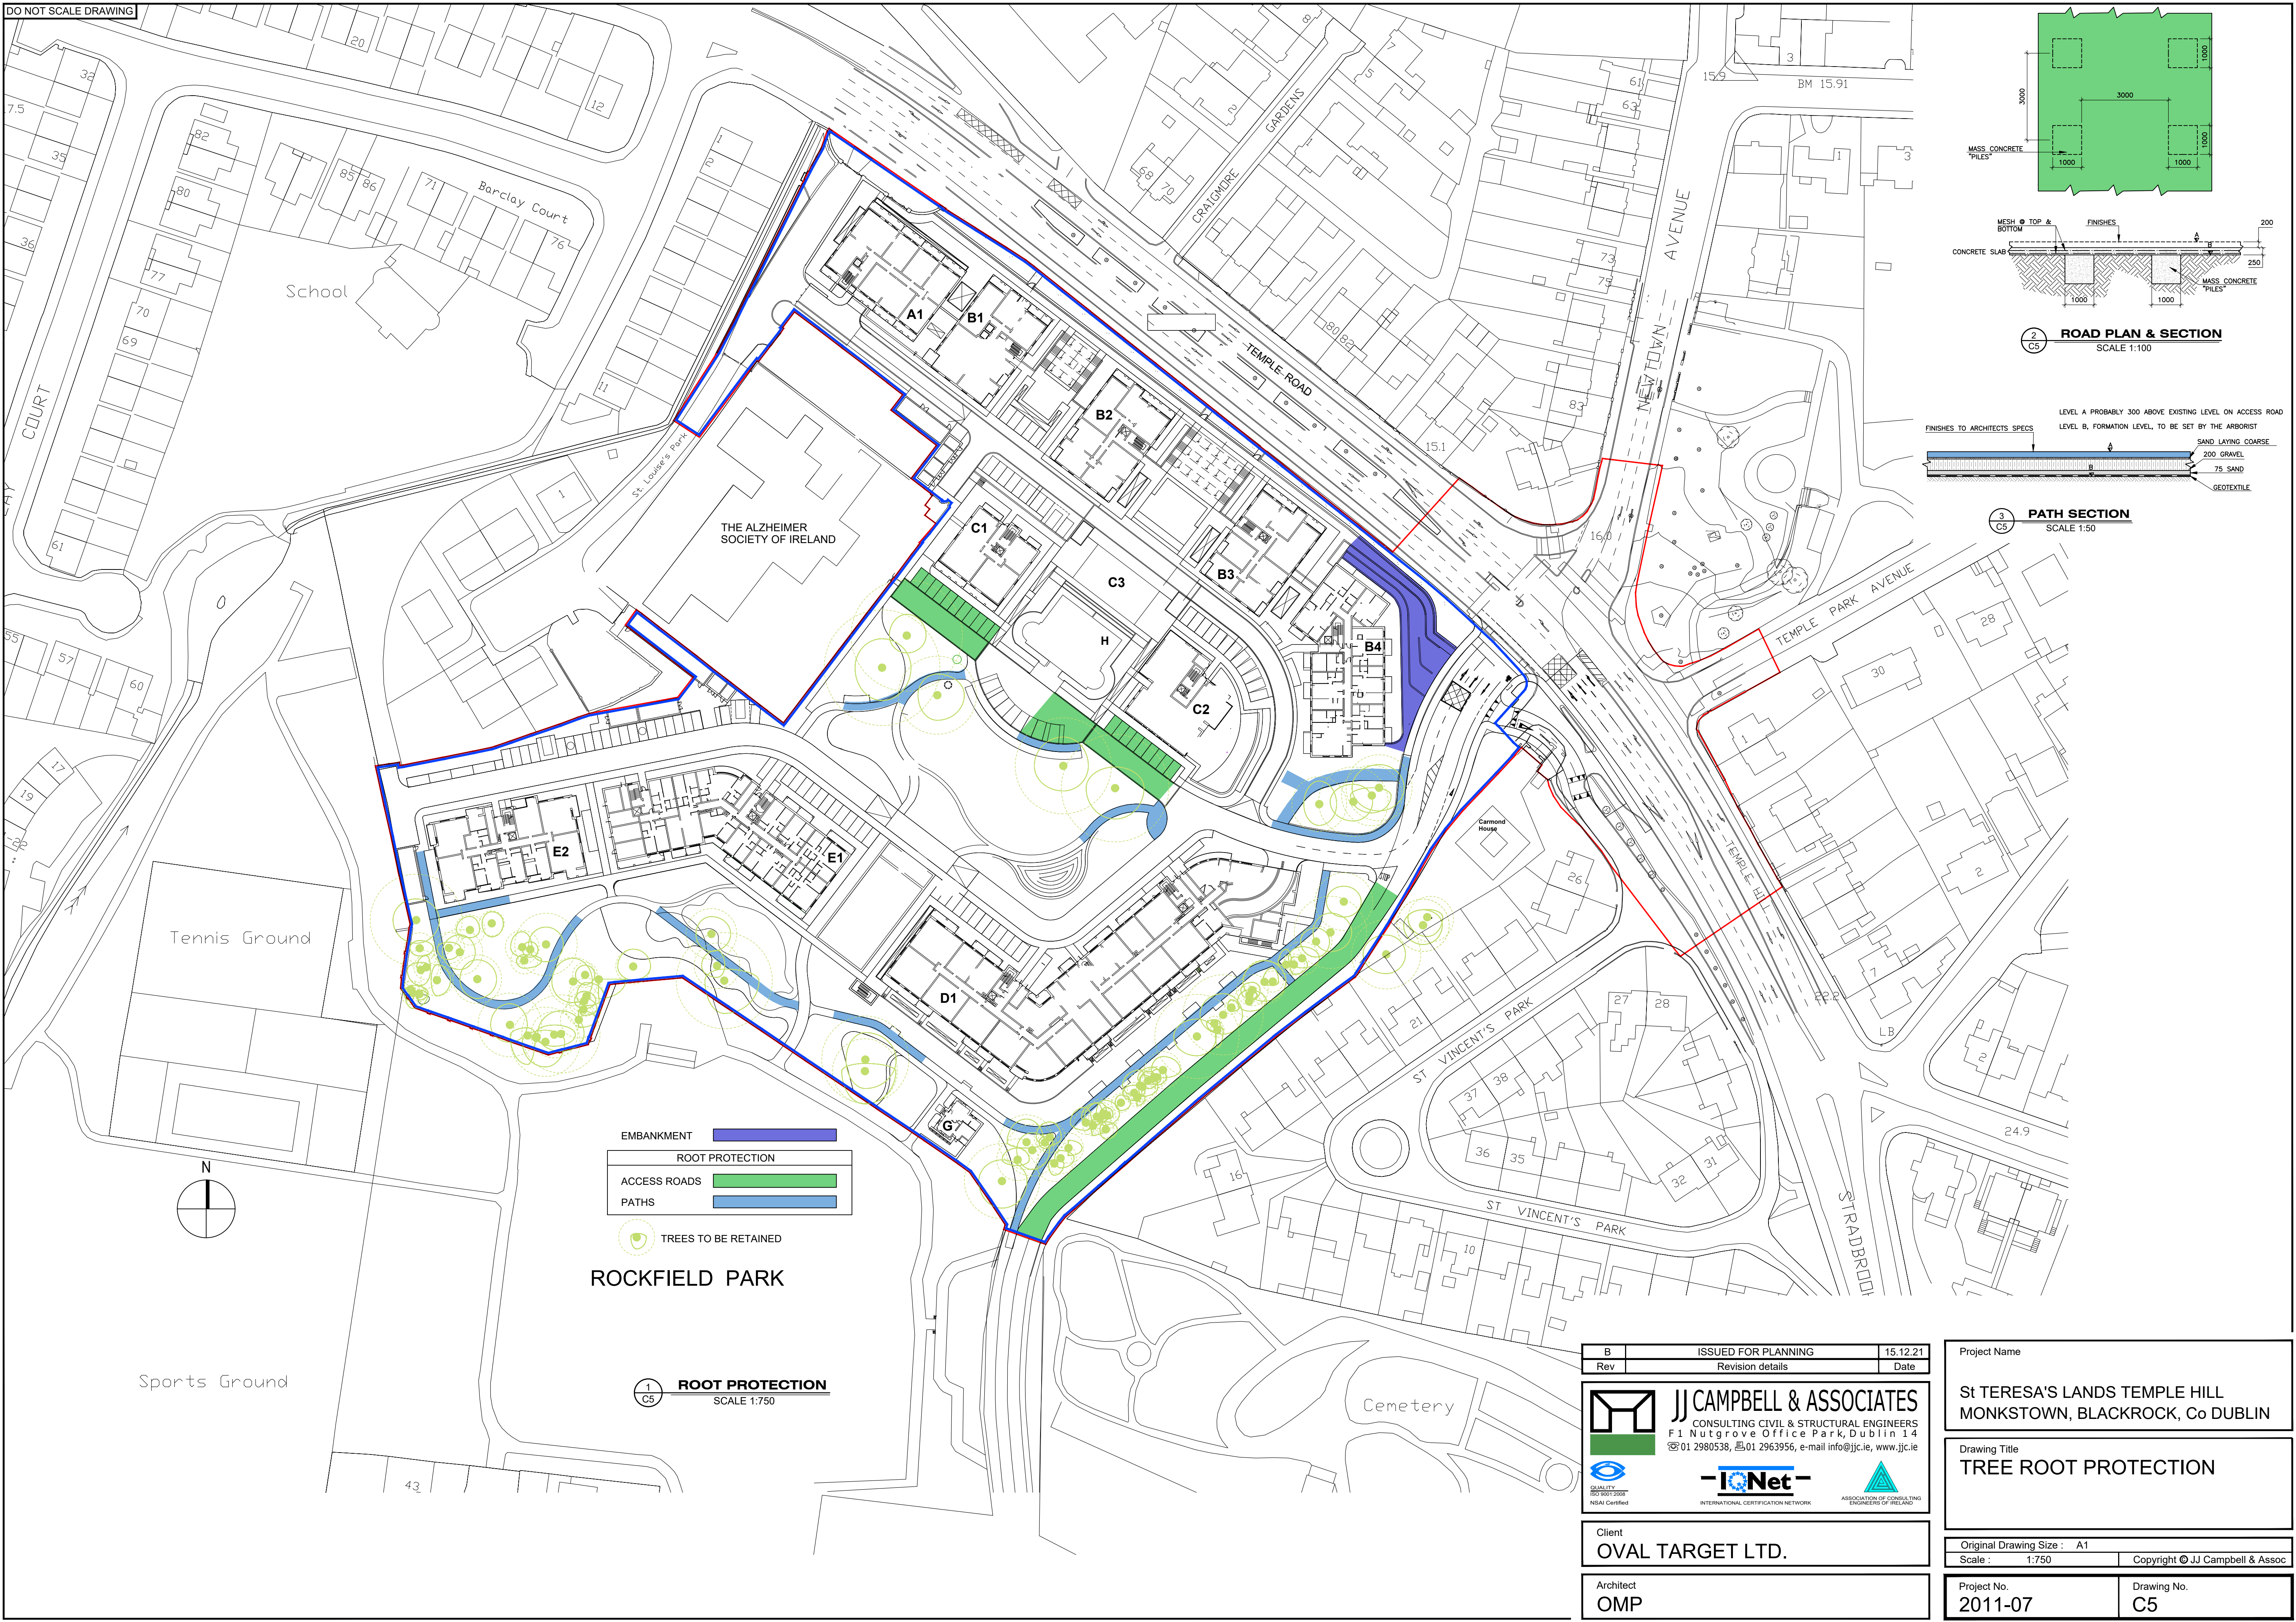

2 ROAD PLAN & SECTION
SCALE 1:100

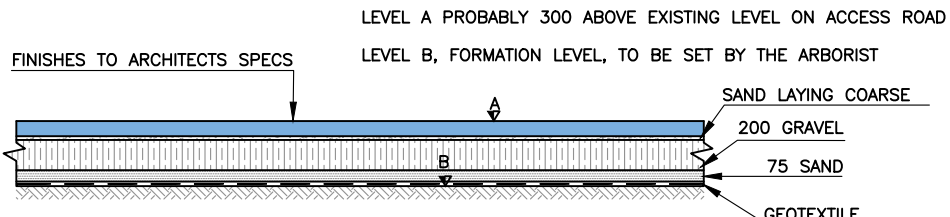

3 PATH SECTION
SCALE 1:50

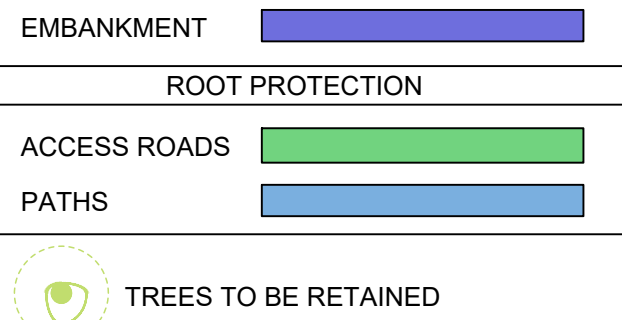

ROCKFIELD PARK

1 ROOT PROTECTION
SCALE 1:750

B	ISSUED FOR PLANNING	15.12.21
Rev	Revision details	Date

JJ CAMPBELL & ASSOCIATES
CONSULTING CIVIL & STRUCTURAL ENGINEERS
F1 Nutgrove Office Park, Dublin 14
☎01 2980538, ☎01 2963956, e-mail info@jjc.ie, www.jjc.ie

QUALITY
ISO 9001:2008
NSAI Certified

IONet
INTERNATIONAL CERTIFICATION NETWORK

ASSOCIATION OF CONSULTING
ENGINEERS OF IRELAND

Client OVAL TARGET LTD.	
Architect OMP	

Project Name ST TERESA'S LANDS TEMPLE HILL MONKSTOWN, BLACKROCK, Co DUBLIN	
Drawing Title TREE ROOT PROTECTION	
Original Drawing Size : A1	
Scale : 1:750	Copyright © JJ Campbell & Assoc
Project No. 2011-07	Drawing No. C5