


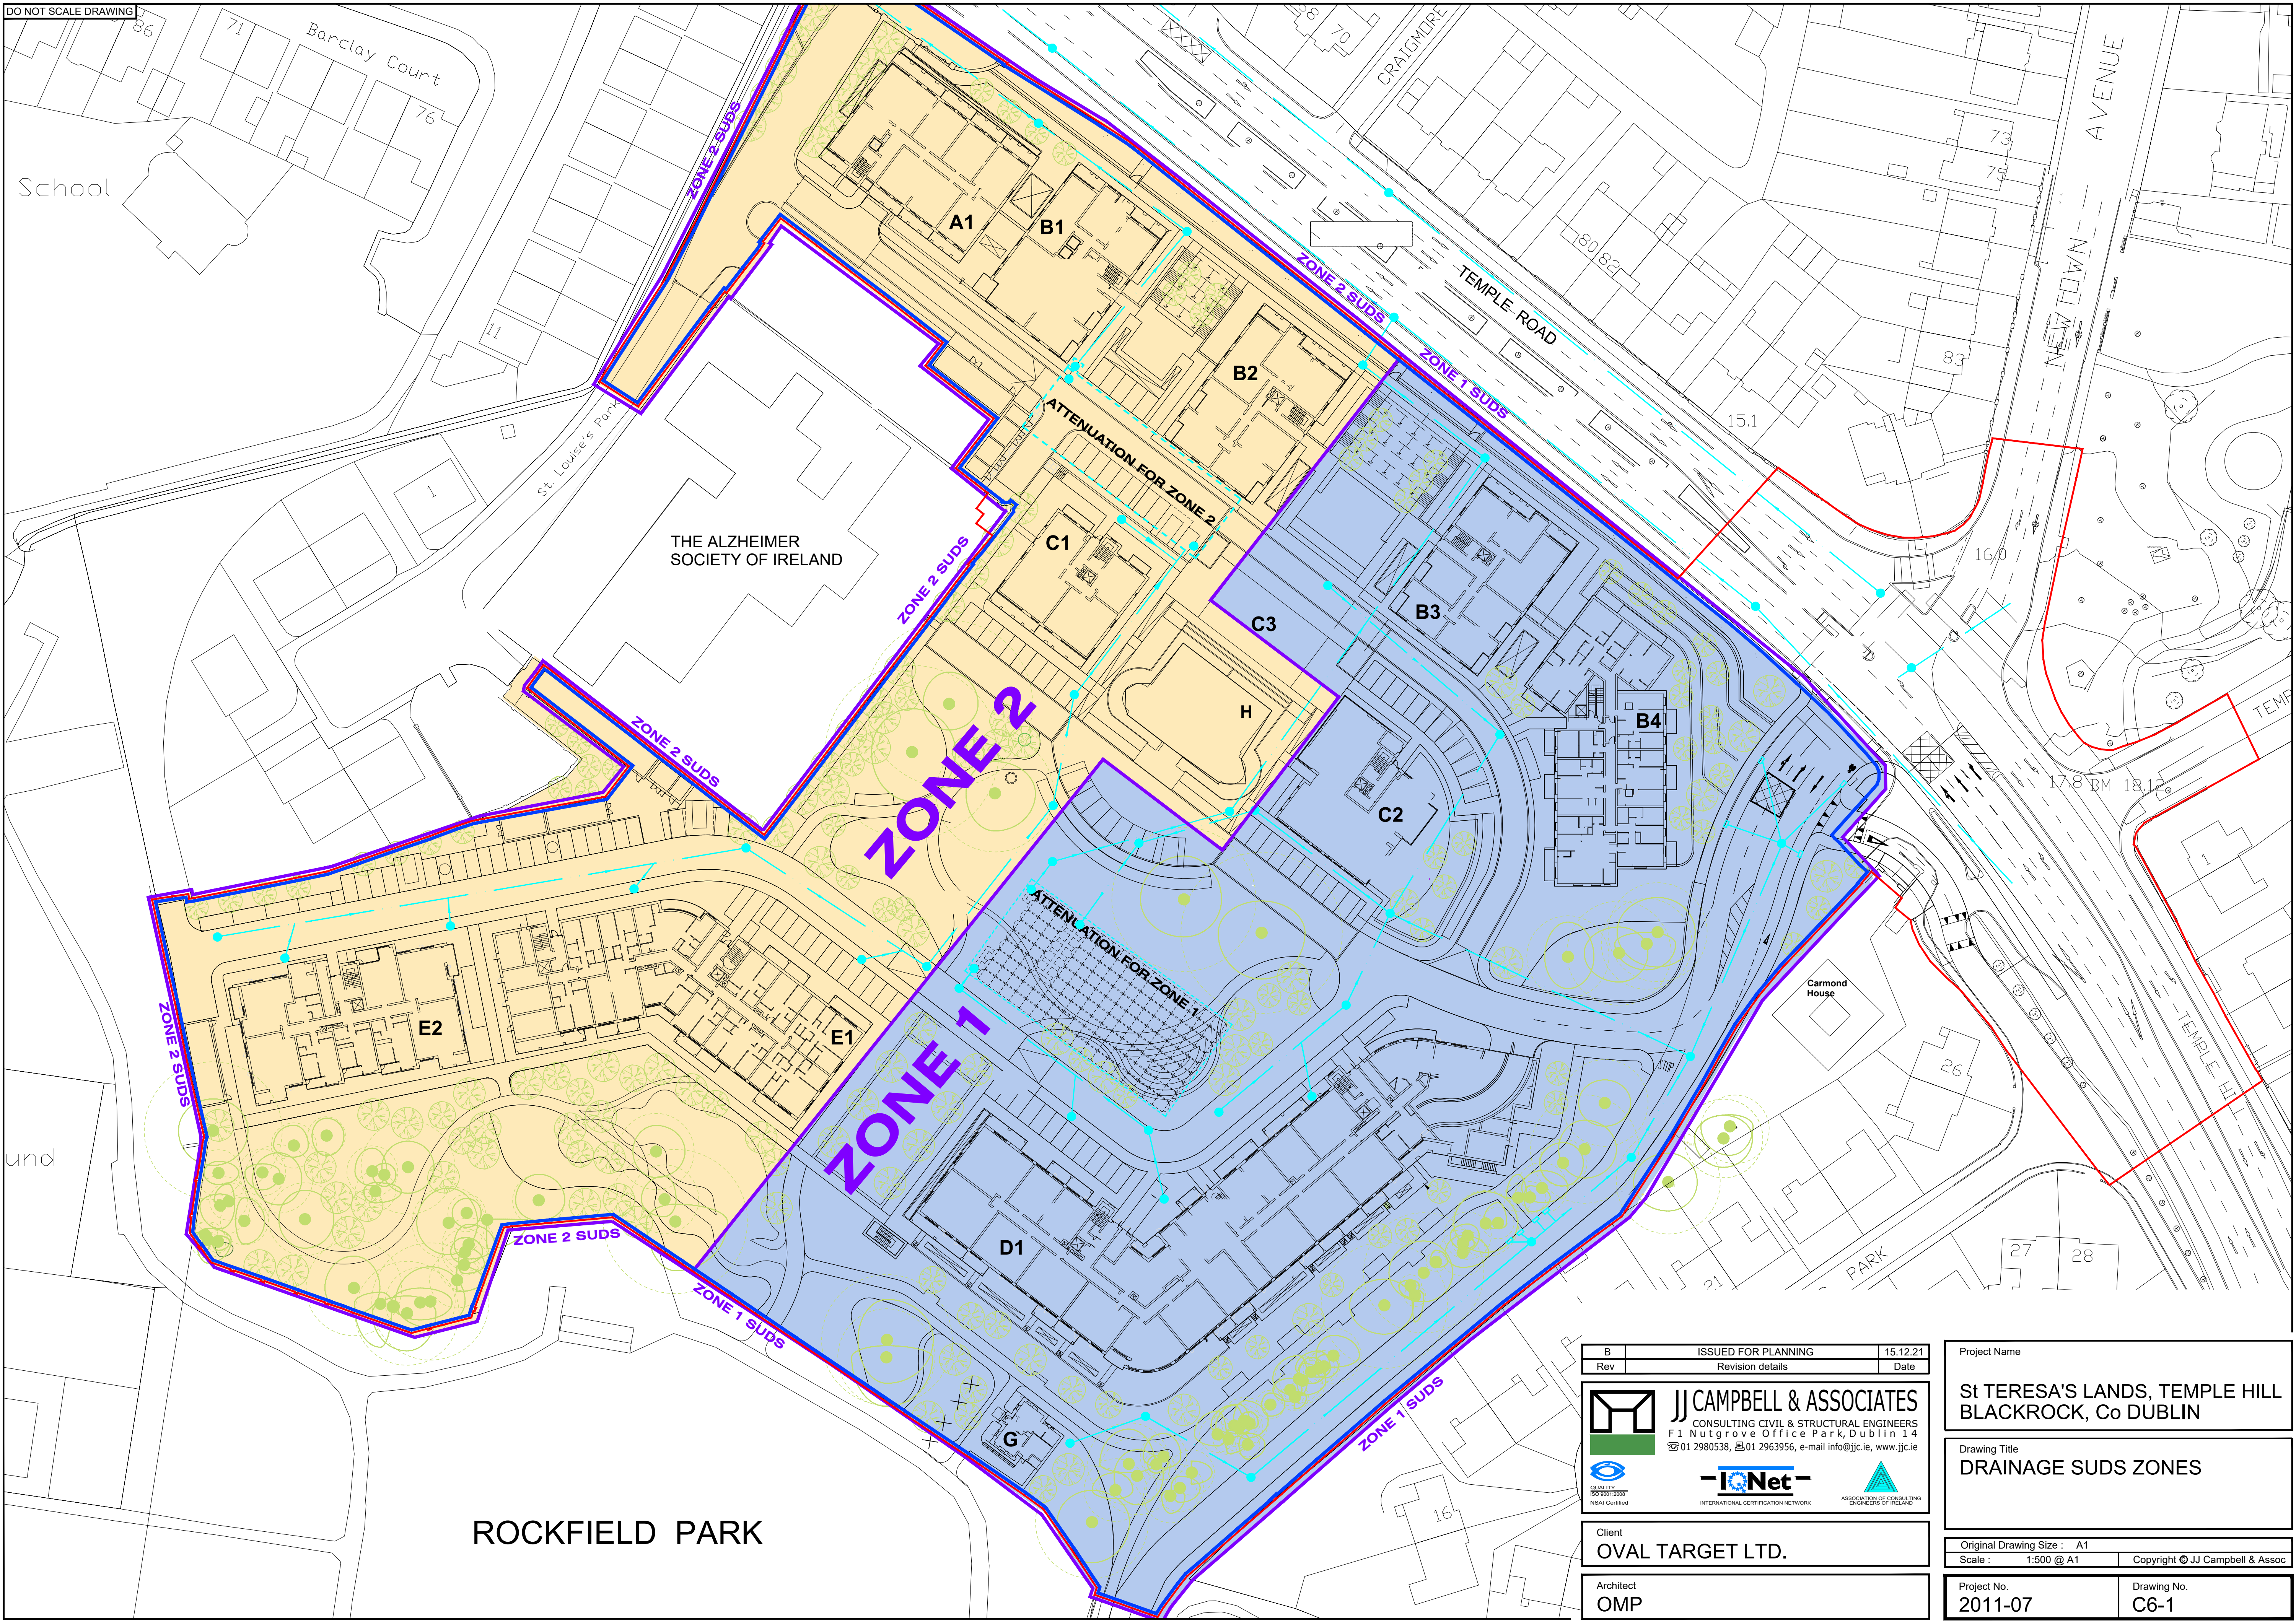

DO NOT SCALE DRAWING

B	ISSUED FOR PLANNING	15.12.21
Rev	Revision details	Date
 JJ CAMPBELL & ASSOCIATES CONSULTING CIVIL & STRUCTURAL ENGINEERS F1 Nutgrove Office Park, Dublin 14 ☎01 2980538, ☎01 2963956, e-mail info@jjcie, www.jjcie  IQNet INTERNATIONAL CERTIFICATION NETWORK  ASSOCIATION OF CONSULTING ENGINEERS OF IRELAND		
Client OVAL TARGET LTD.		
Architect OMP		

Project Name St TERESA'S LANDS, TEMPLE HILL BLACKROCK, Co DUBLIN	
Drawing Title DRAINAGE SUDS ZONES	
Original Drawing Size : A1 Scale : 1:500 @ A1 Copyright © JJ Campbell & Assoc	
Project No. 2011-07	Drawing No. C6-1