


DO NOT SCALE DRAWING

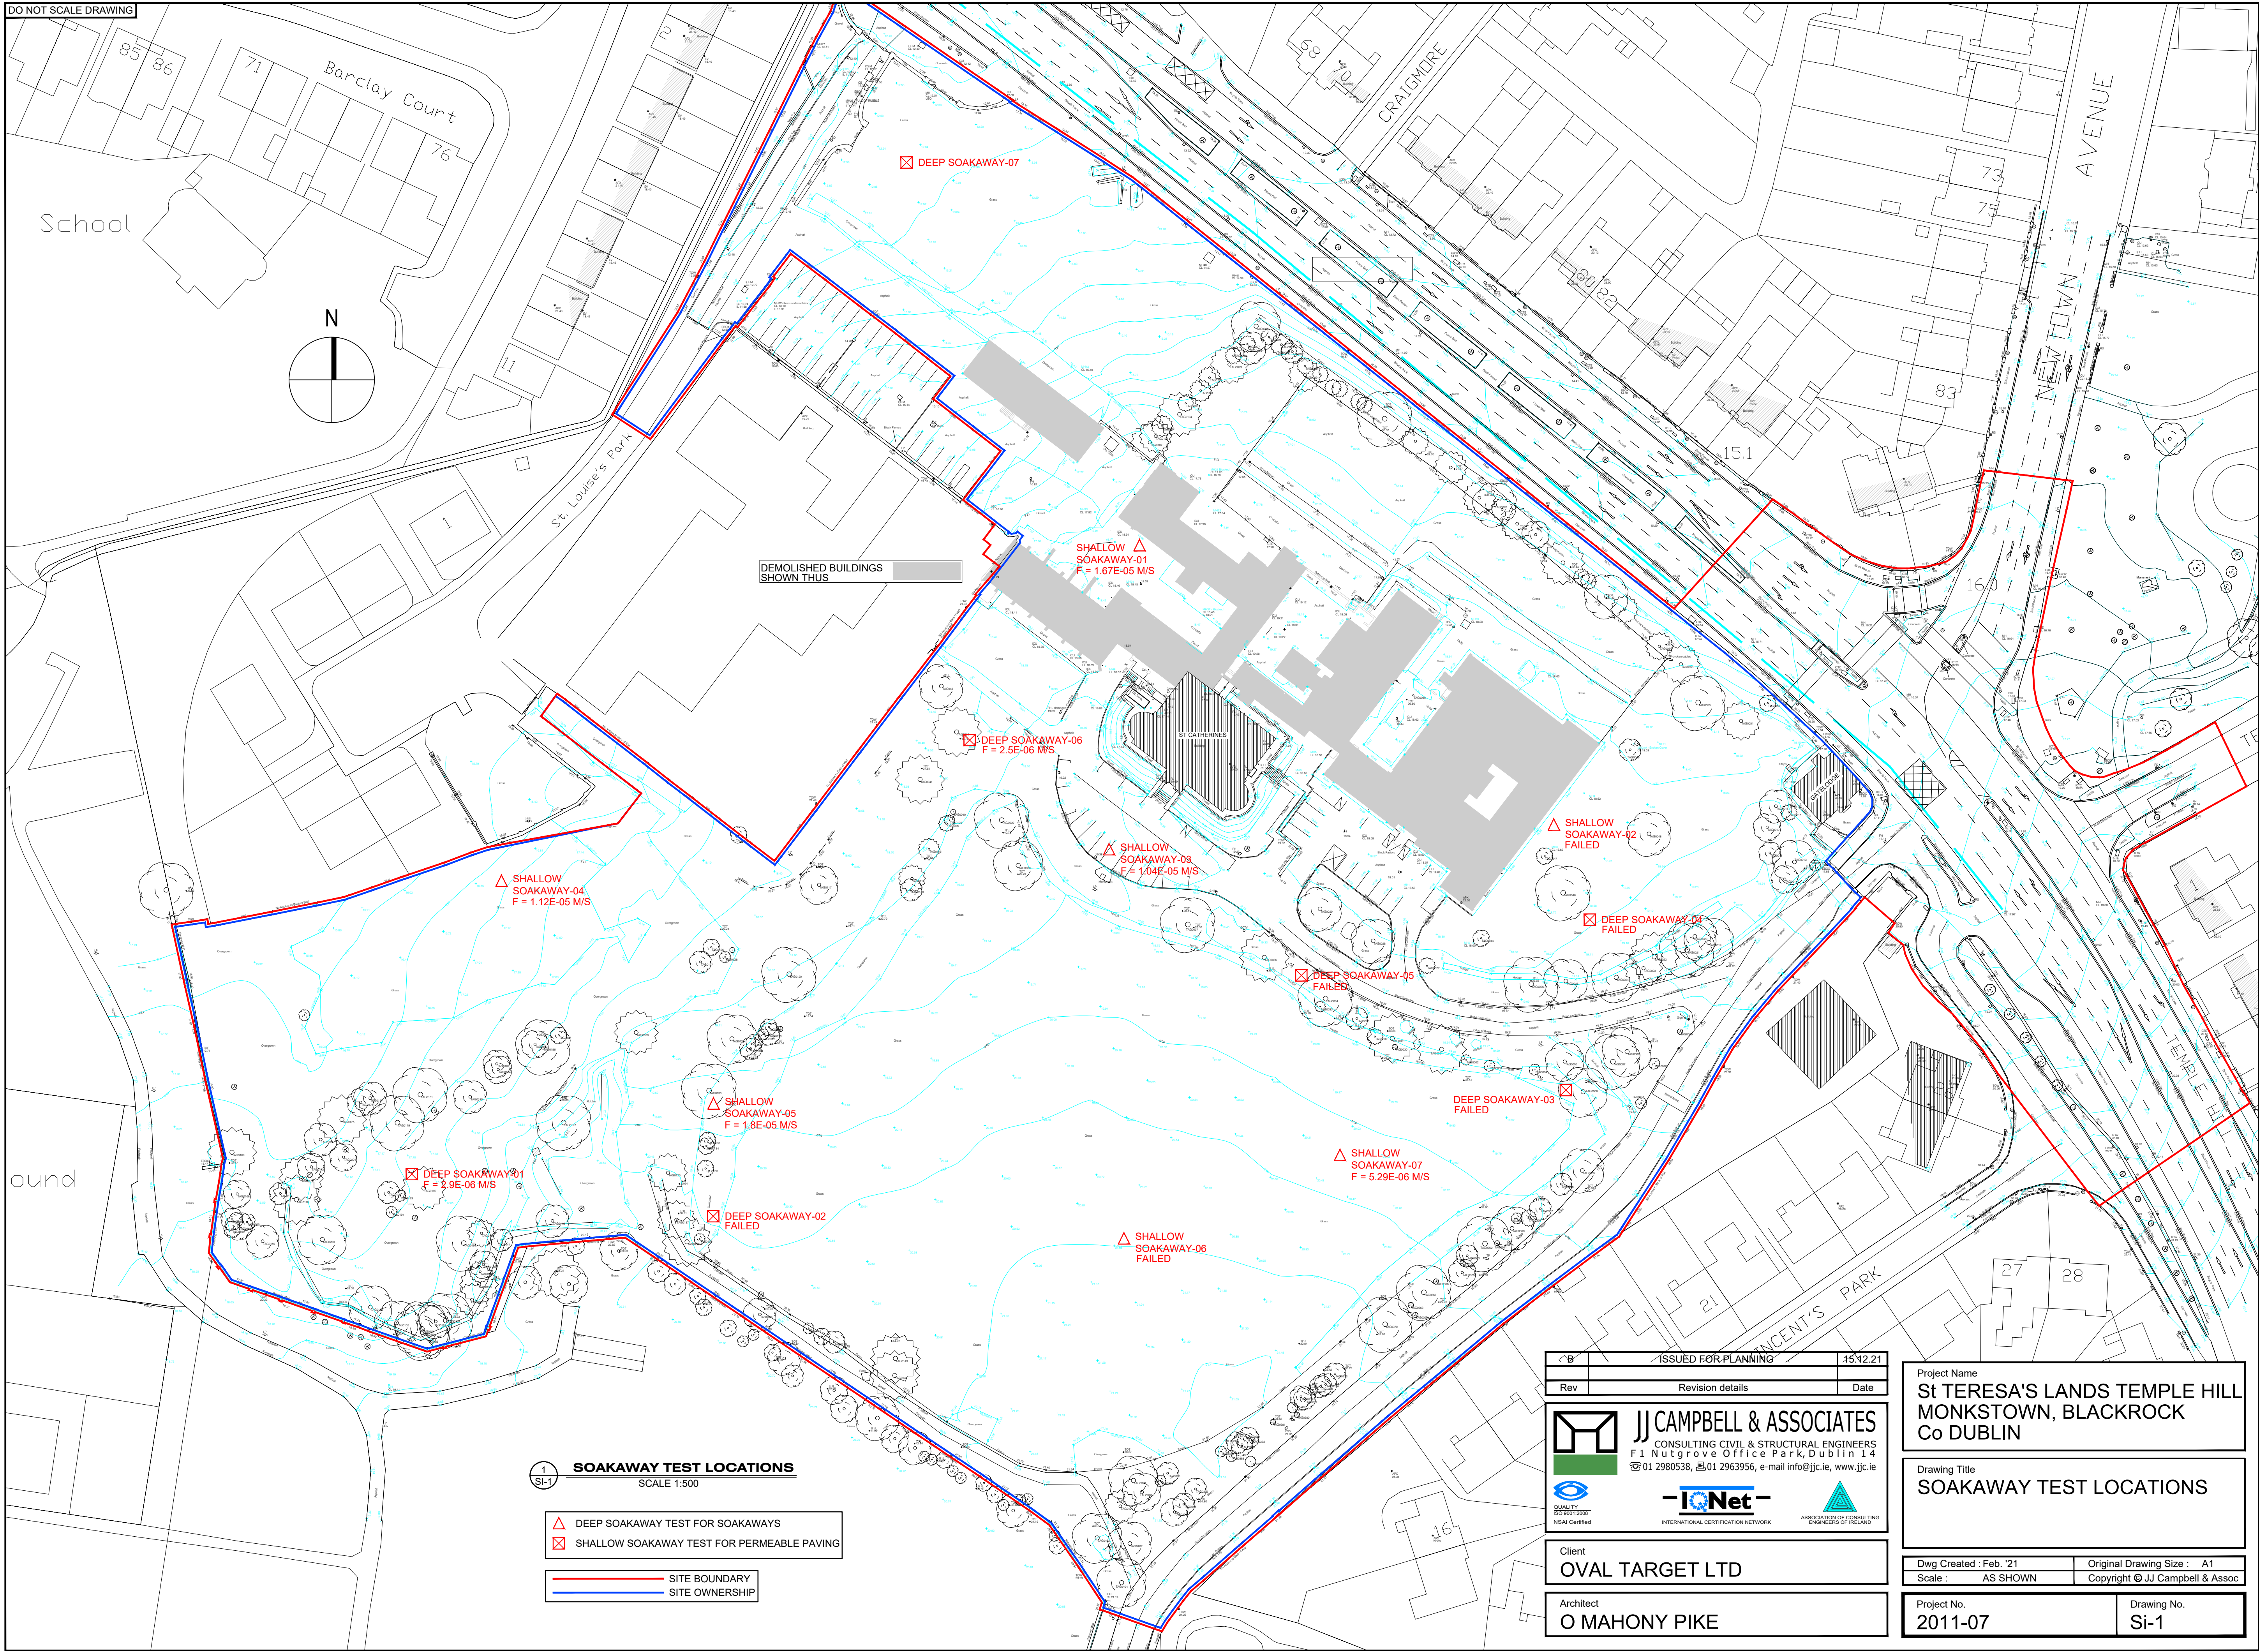

1 SOAKAWAY TEST LOCATIONS
SCALE 1:500

- △ DEEP SOAKAWAY TEST FOR SOAKAWAYS
- ☒ SHALLOW SOAKAWAY TEST FOR PERMEABLE PAVING

— SITE BOUNDARY
— SITE OWNERSHIP

Rev	ISSUED FOR PLANNING	15/12/21
Rev	Revision details	Date

JJ CAMPBELL & ASSOCIATES
CONSULTING CIVIL & STRUCTURAL ENGINEERS
F1 Nutgrove Office Park, Dublin 14
☎ 01 2980538, ☎ 01 2963956, e-mail info@jjc.ie, www.jjc.ie

ISO 9001
QUALITY MANAGEMENT SYSTEM
NSAI Certified

ISO 14001
ENVIRONMENTAL MANAGEMENT SYSTEM
INTERNATIONAL CERTIFICATION NETWORK

ASSOCIATION OF CONSULTING ENGINEERS OF IRELAND

Client
OVAL TARGET LTD

Architect
O MAHONY PIKE

Project Name
**St TERESA'S LANDS TEMPLE HILL
MONKSTOWN, BLACKROCK
Co DUBLIN**

Drawing Title
SOAKAWAY TEST LOCATIONS

Dwg Created : Feb '21 Original Drawing Size : A1
Scale : AS SHOWN Copyright © JJ Campbell & Assoc

Project No.
2011-07

Drawing No.
Si-1