
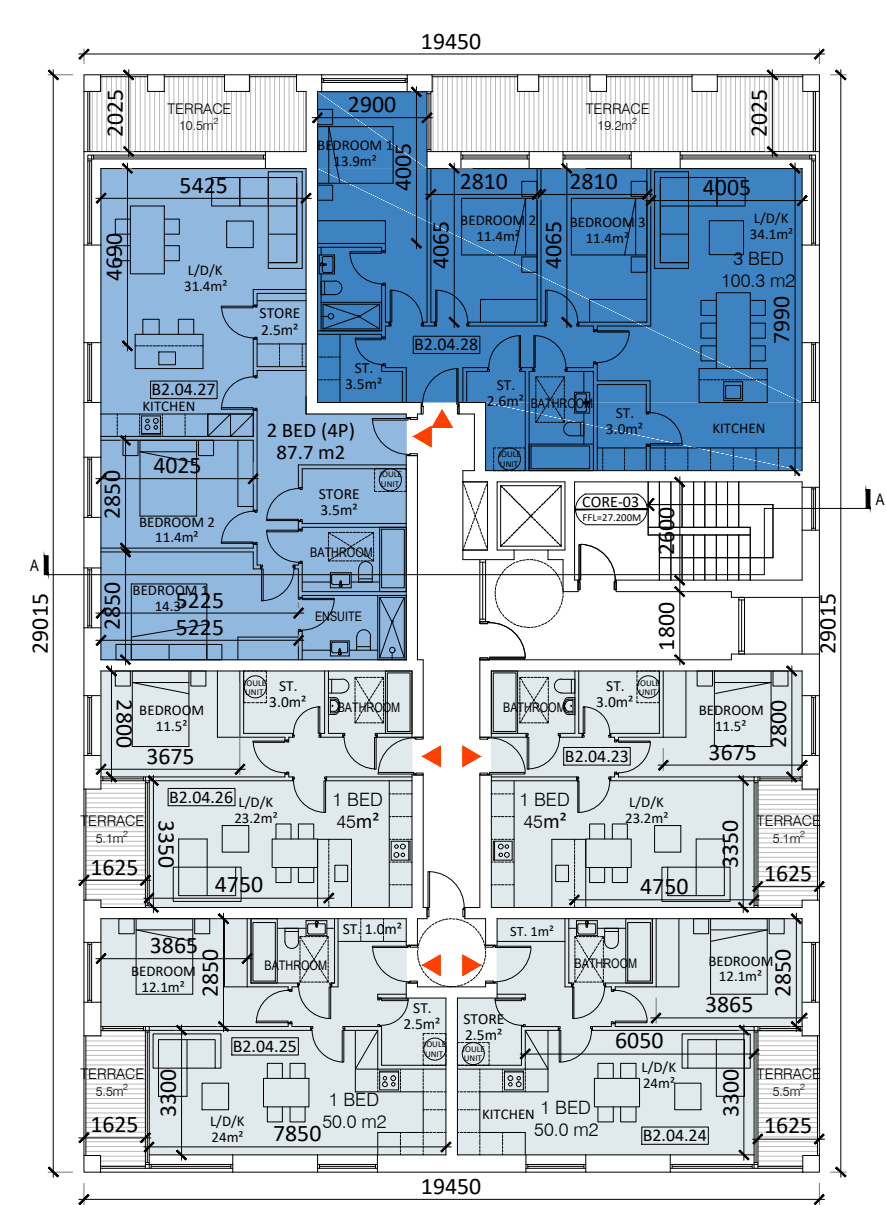
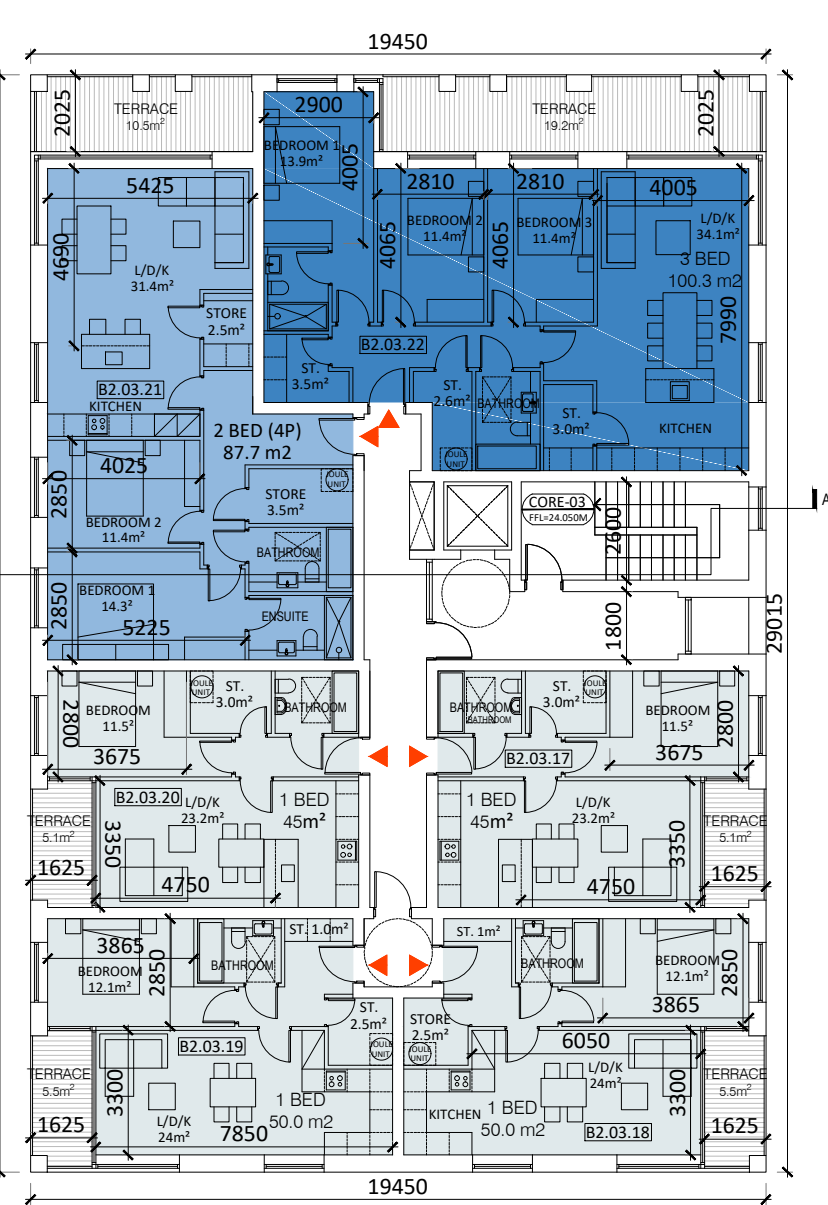
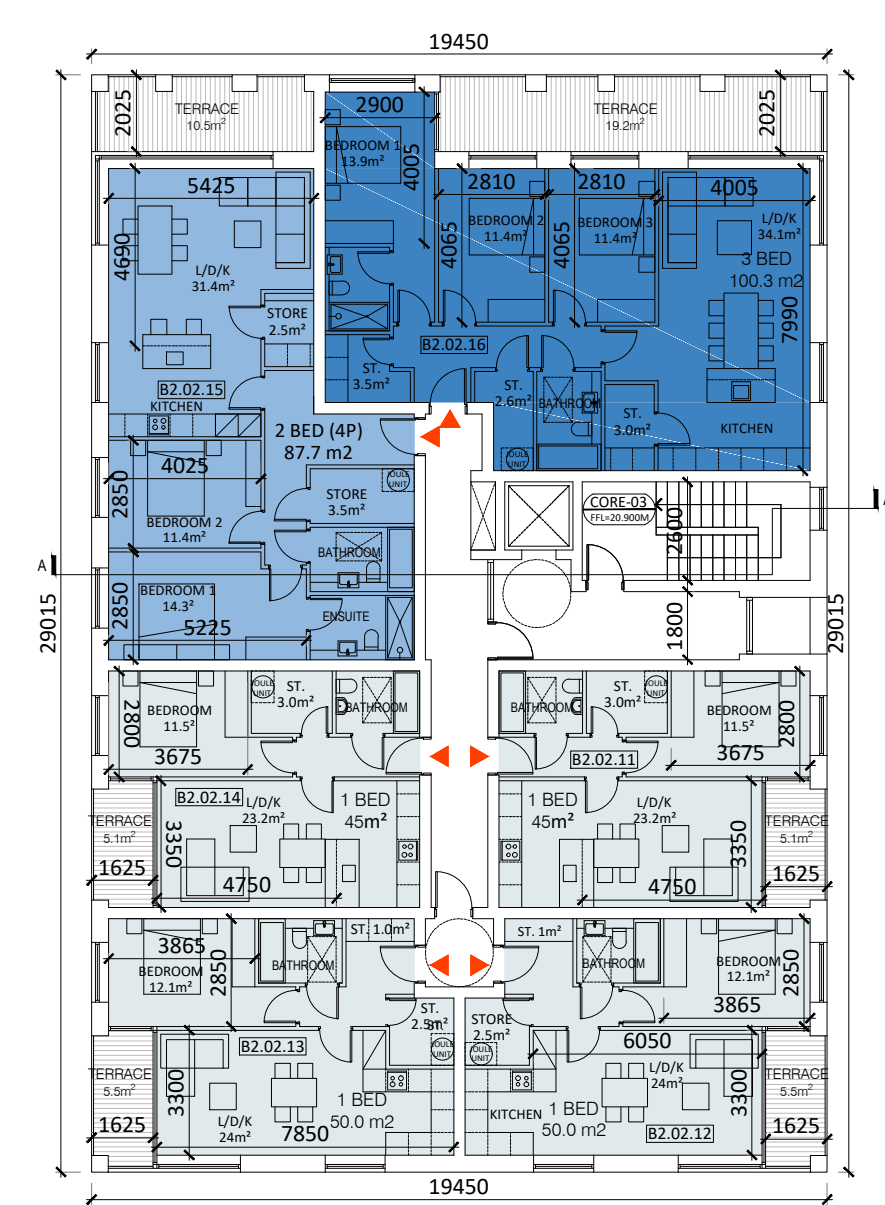
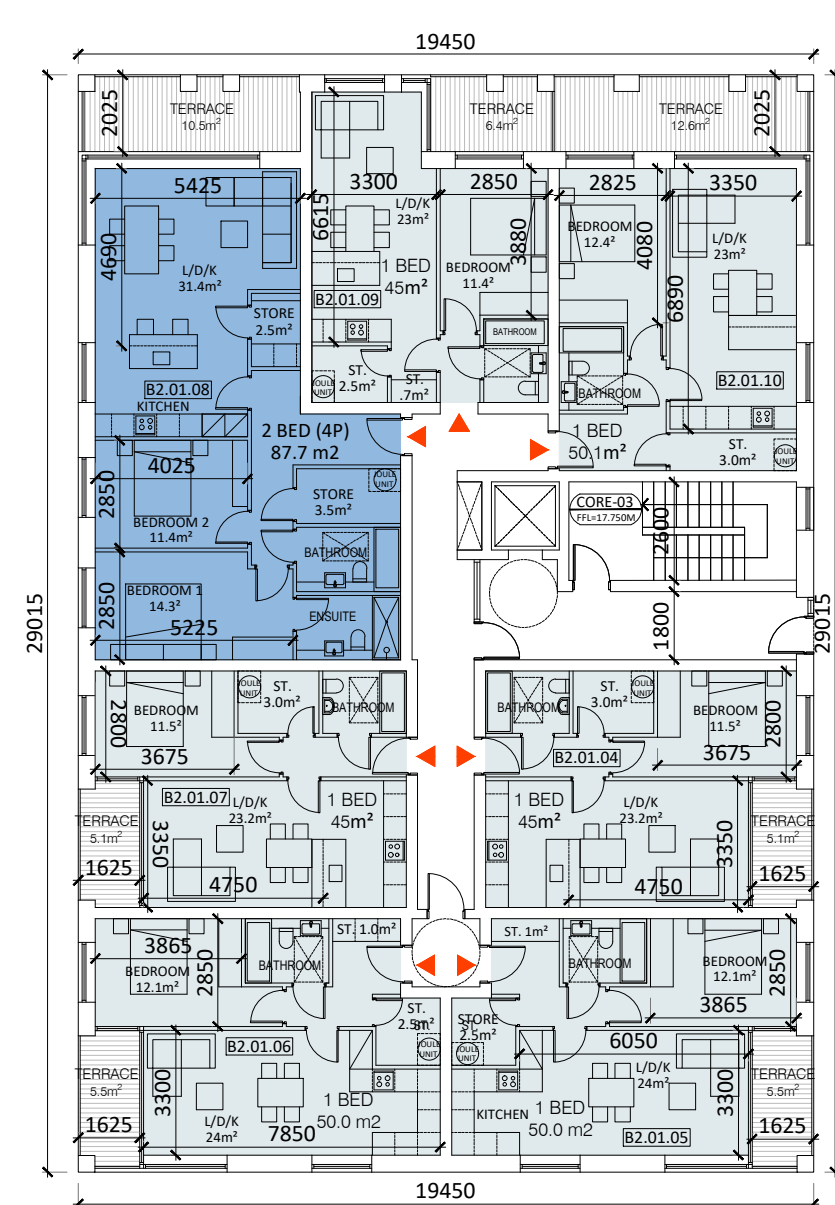
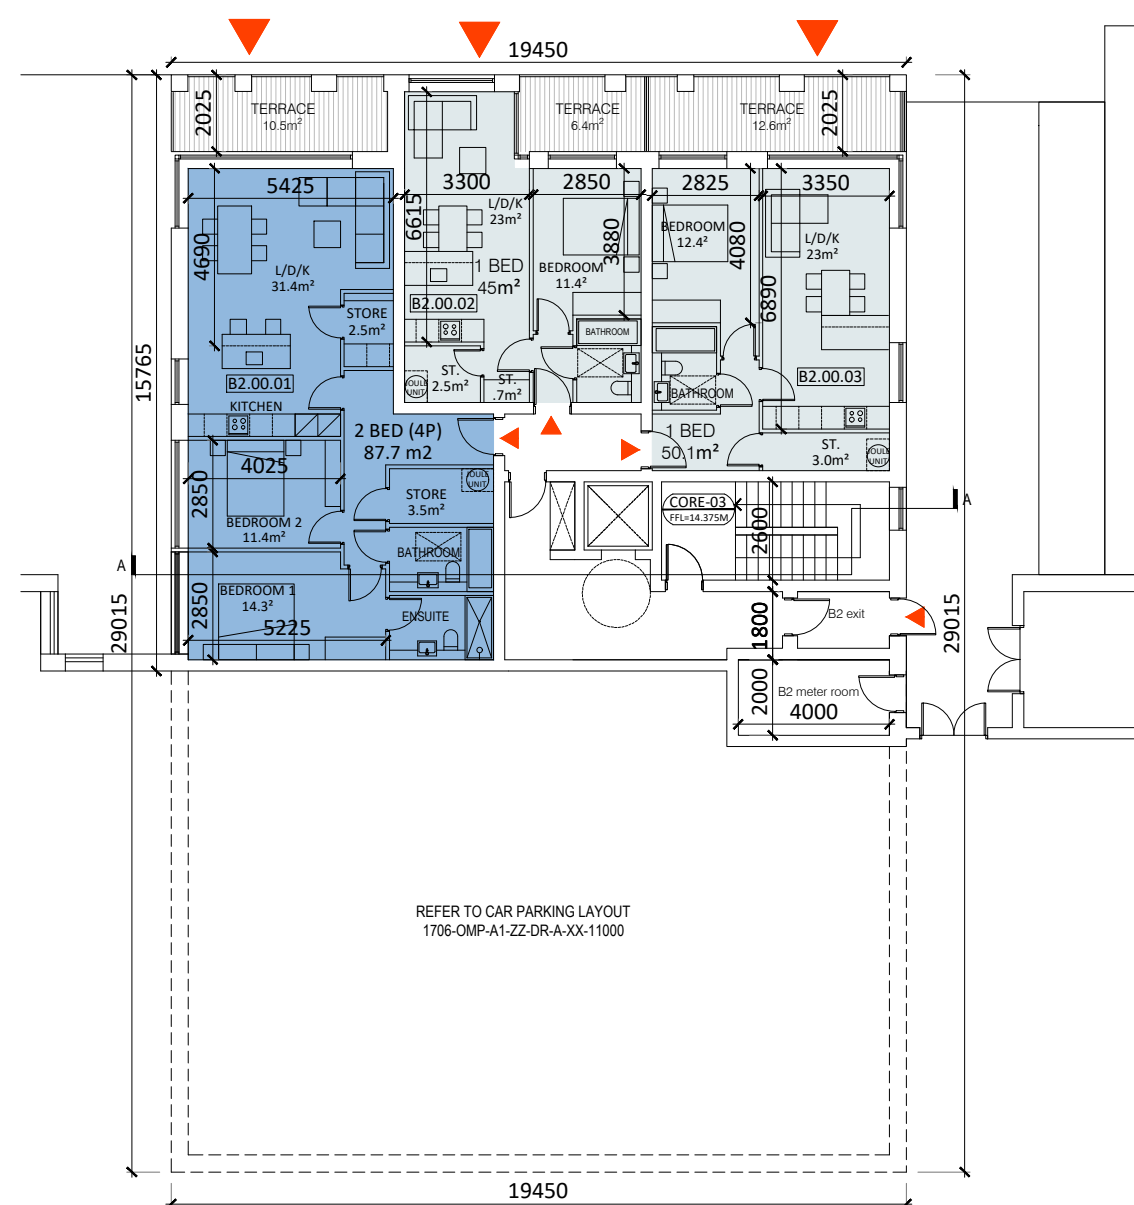
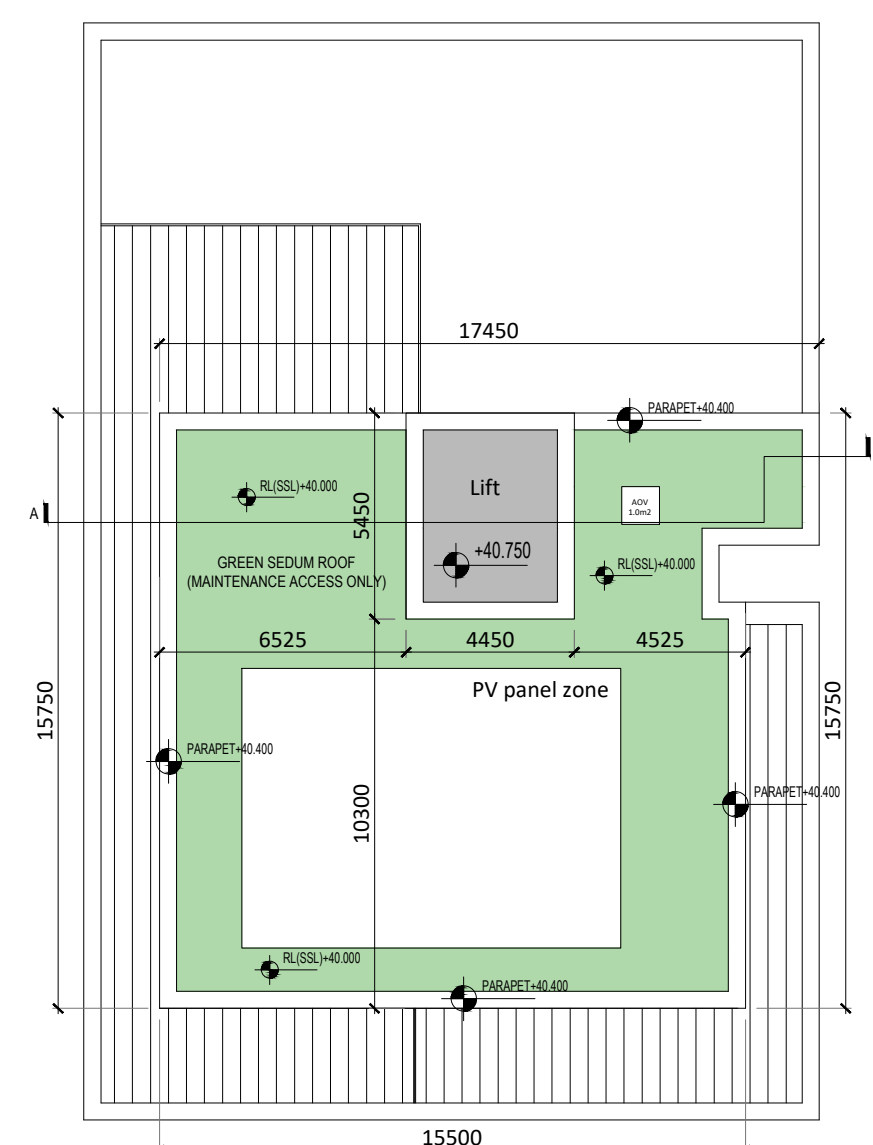
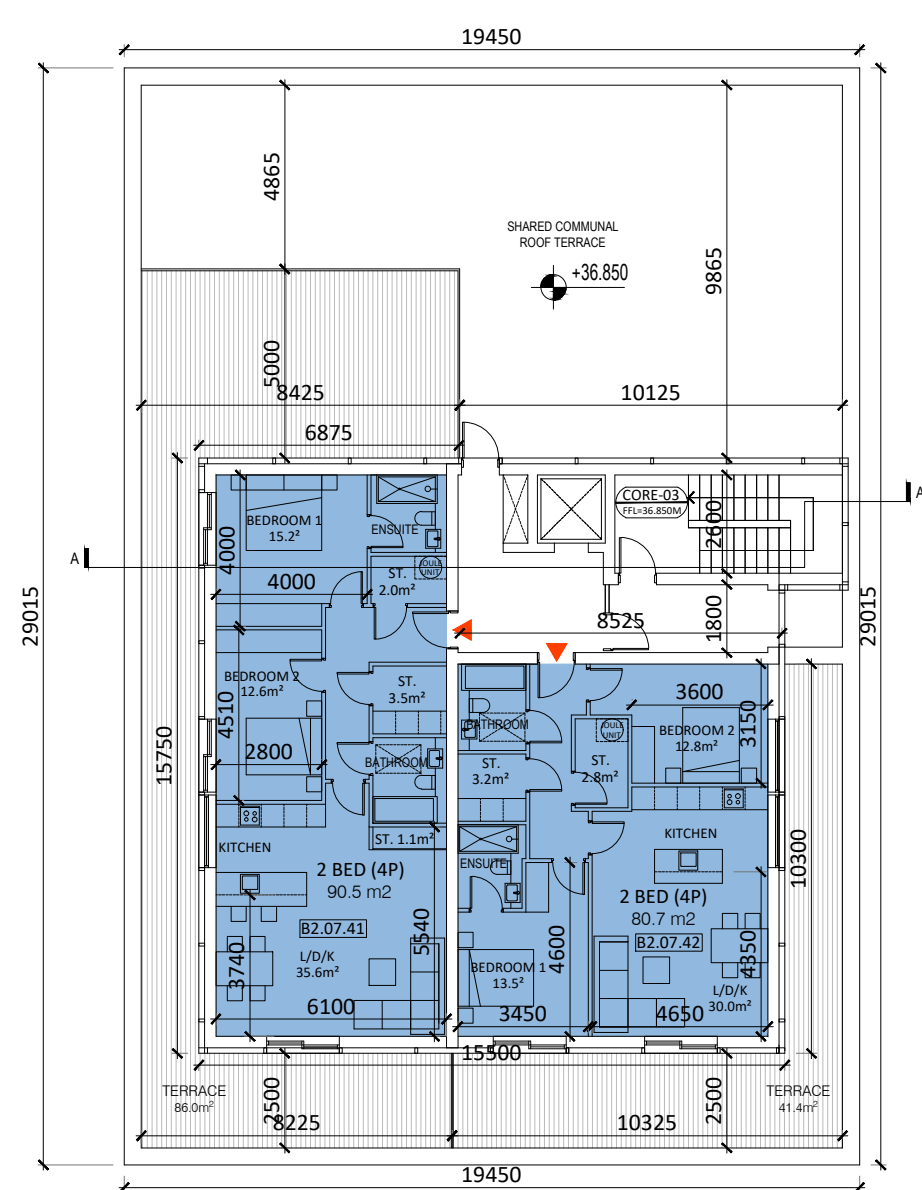


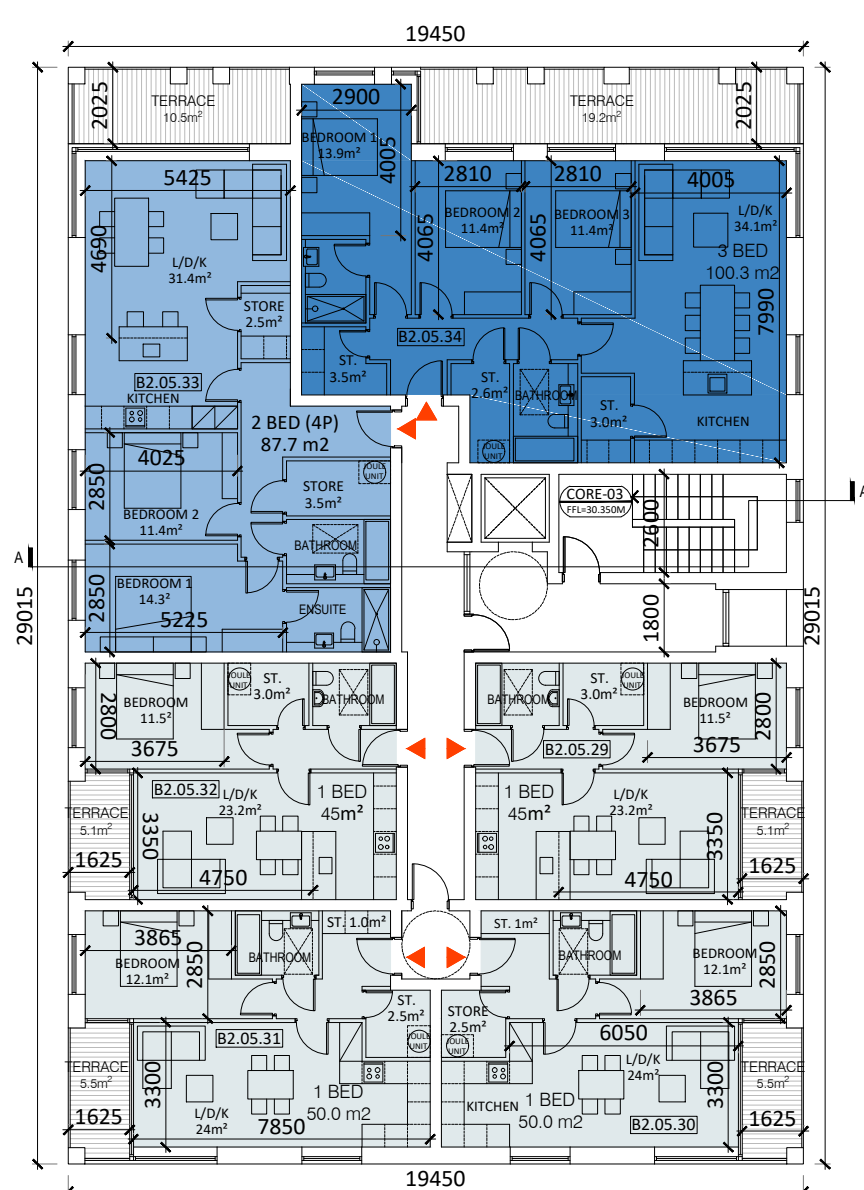

Suitability - Checked By - Date