
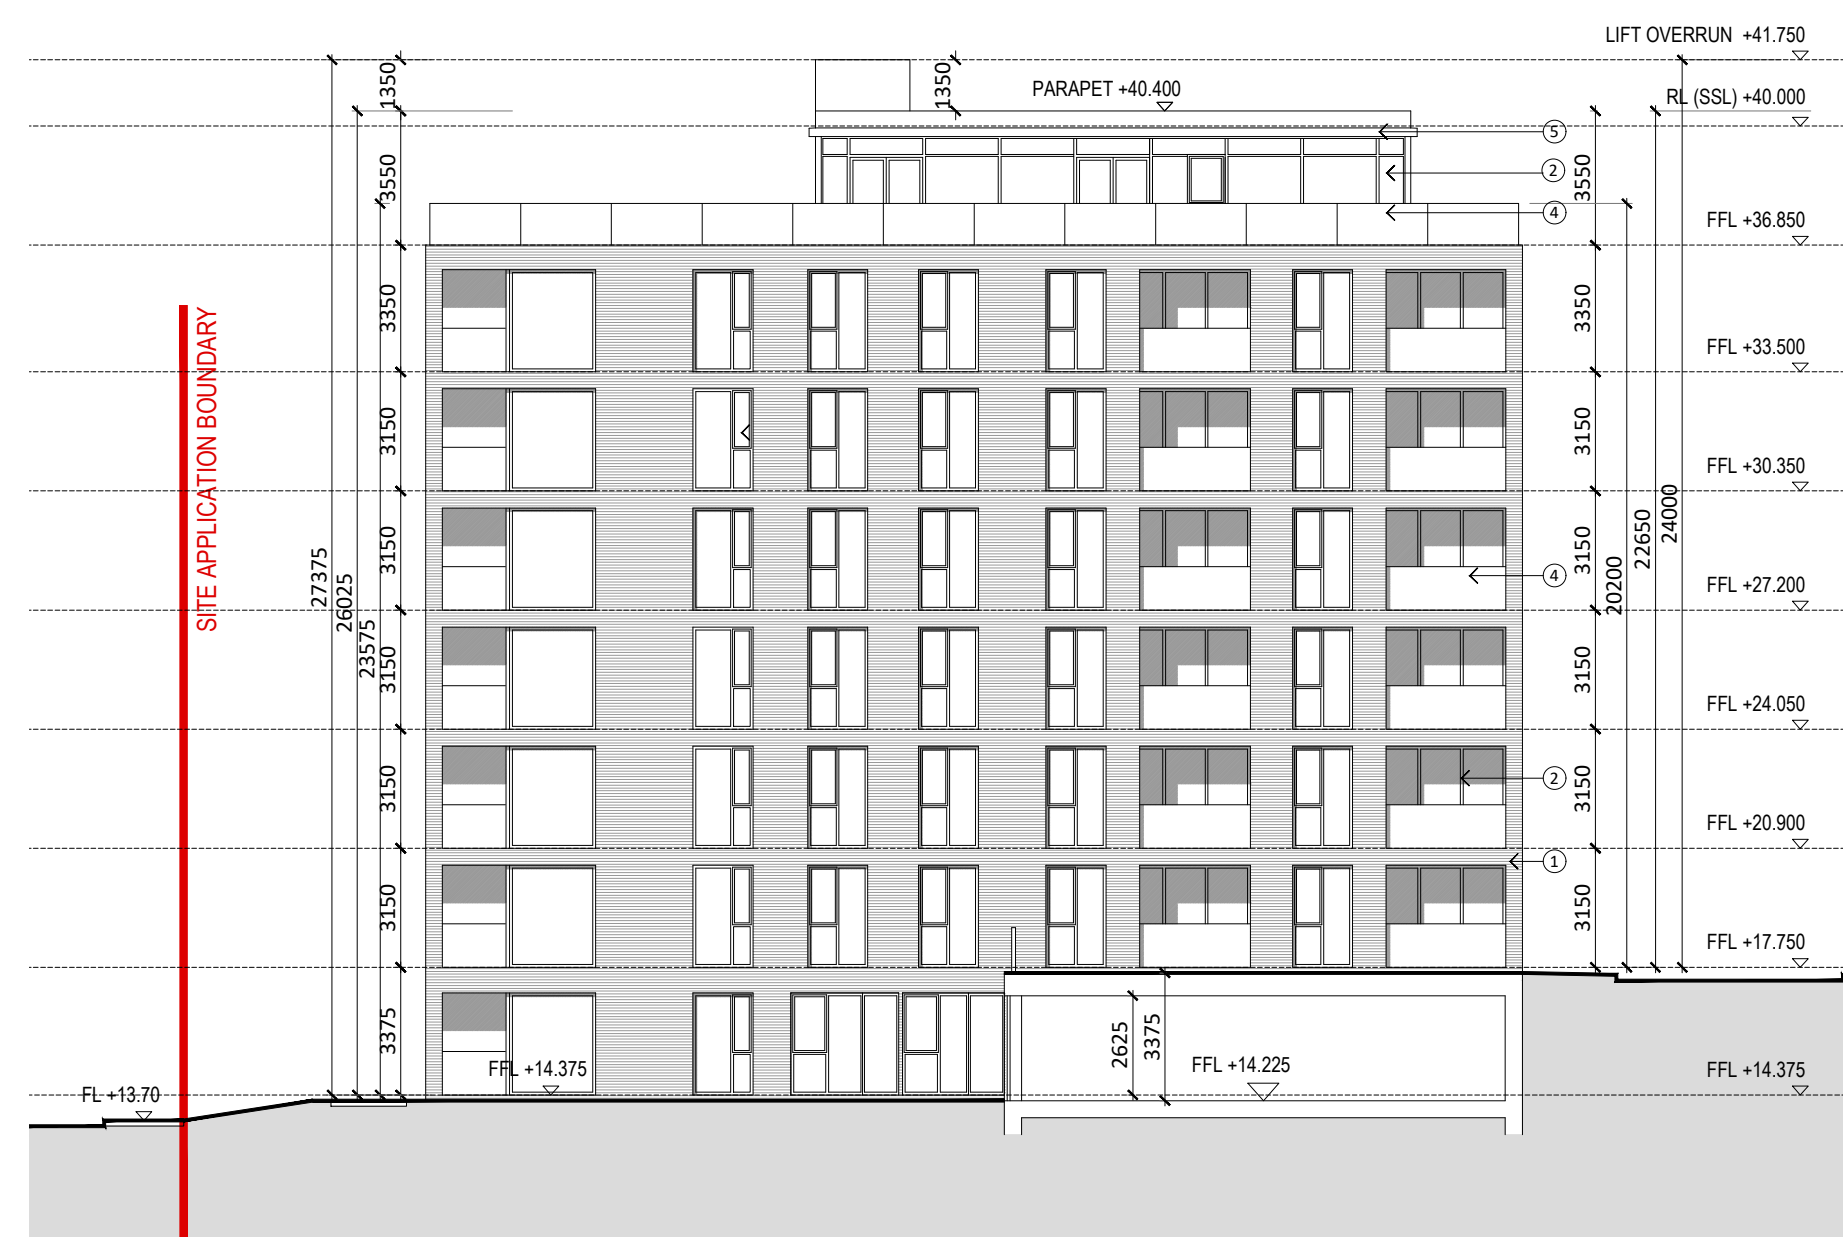
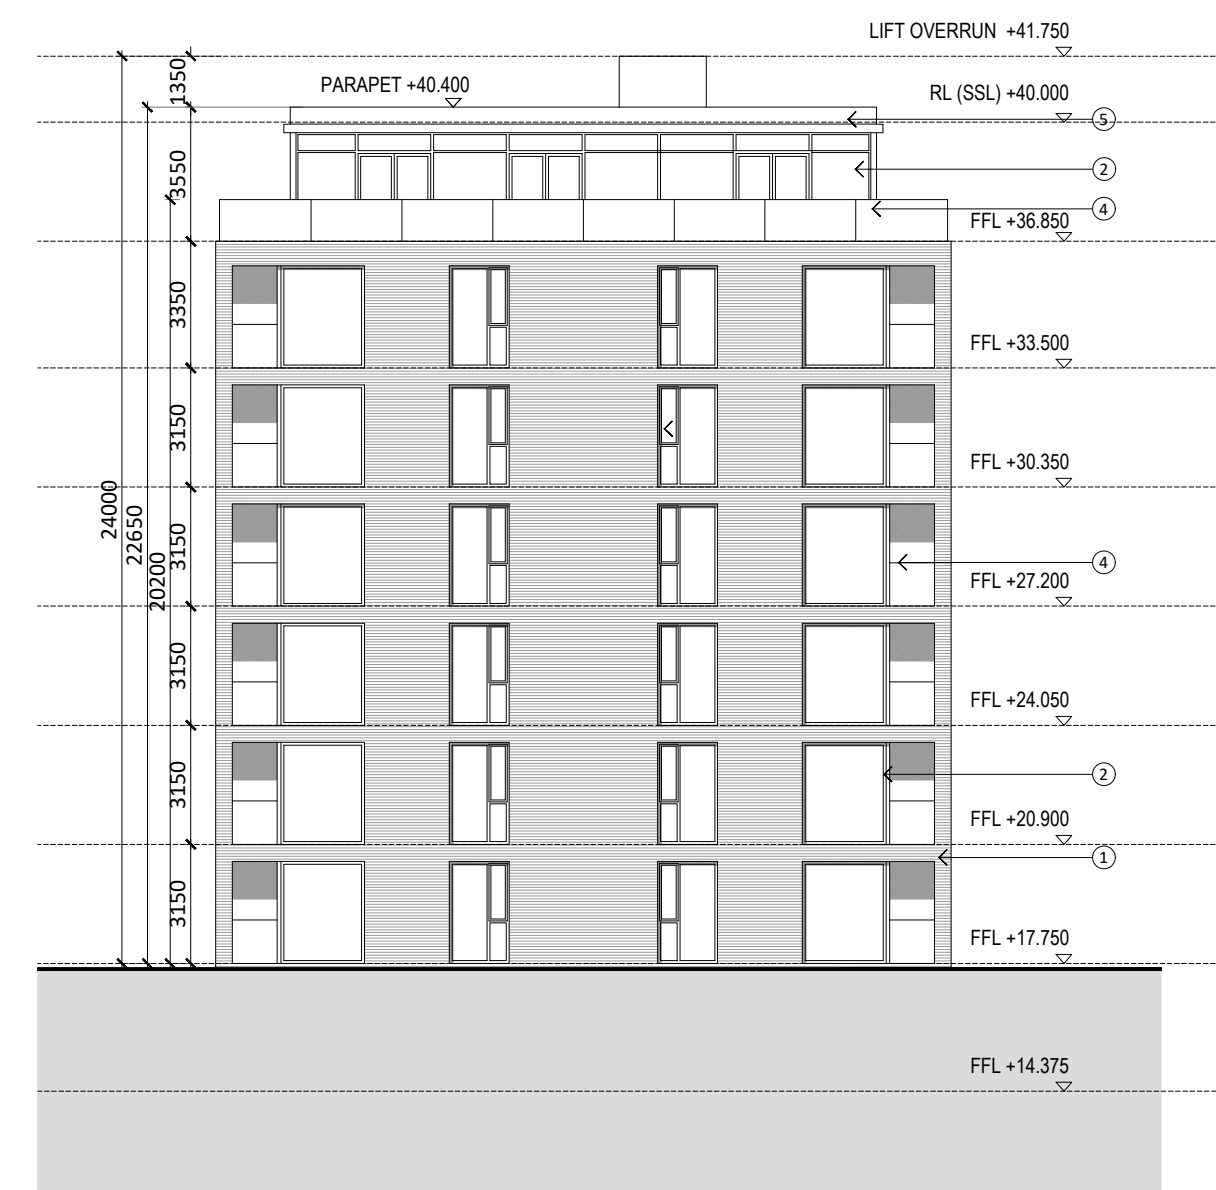
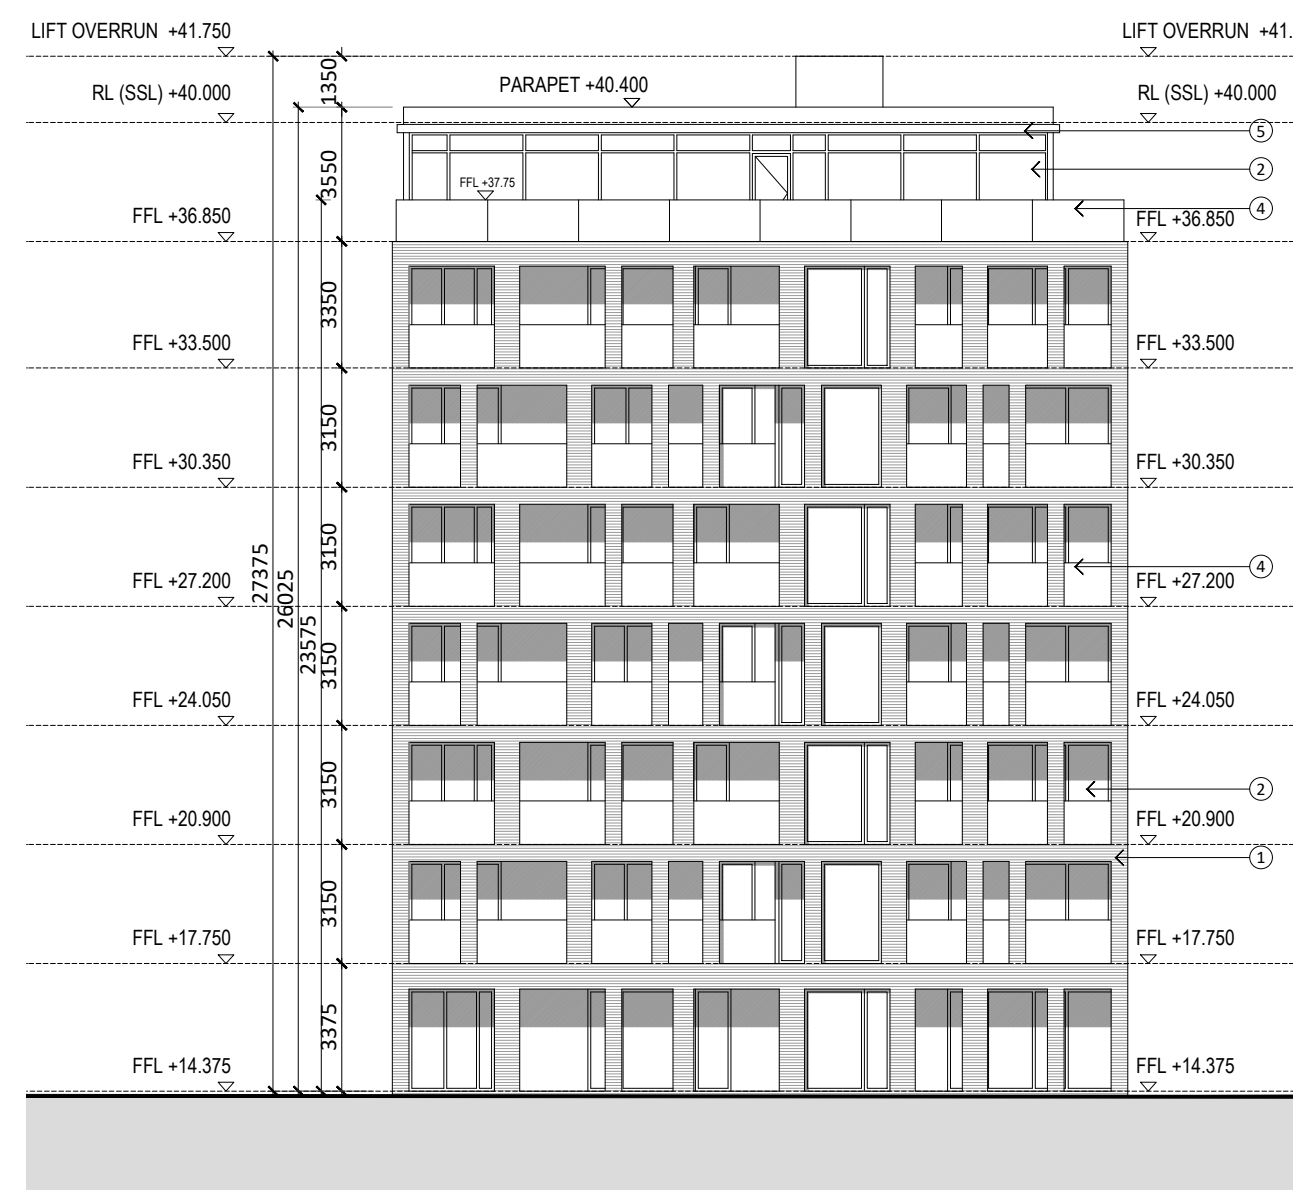


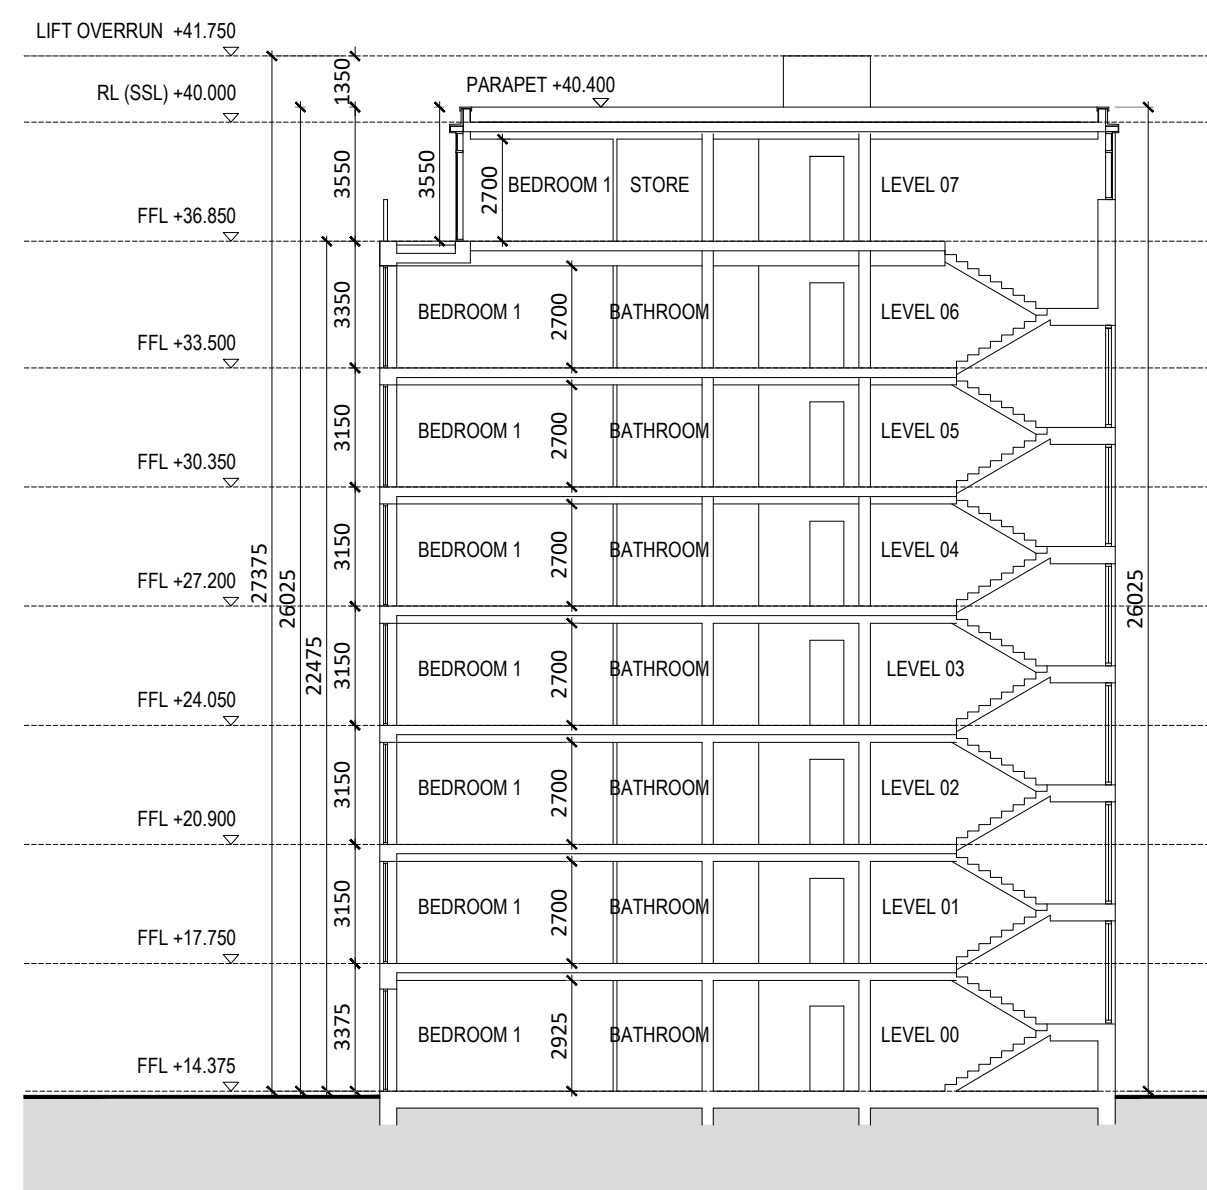

Availability - Checked By - Date