




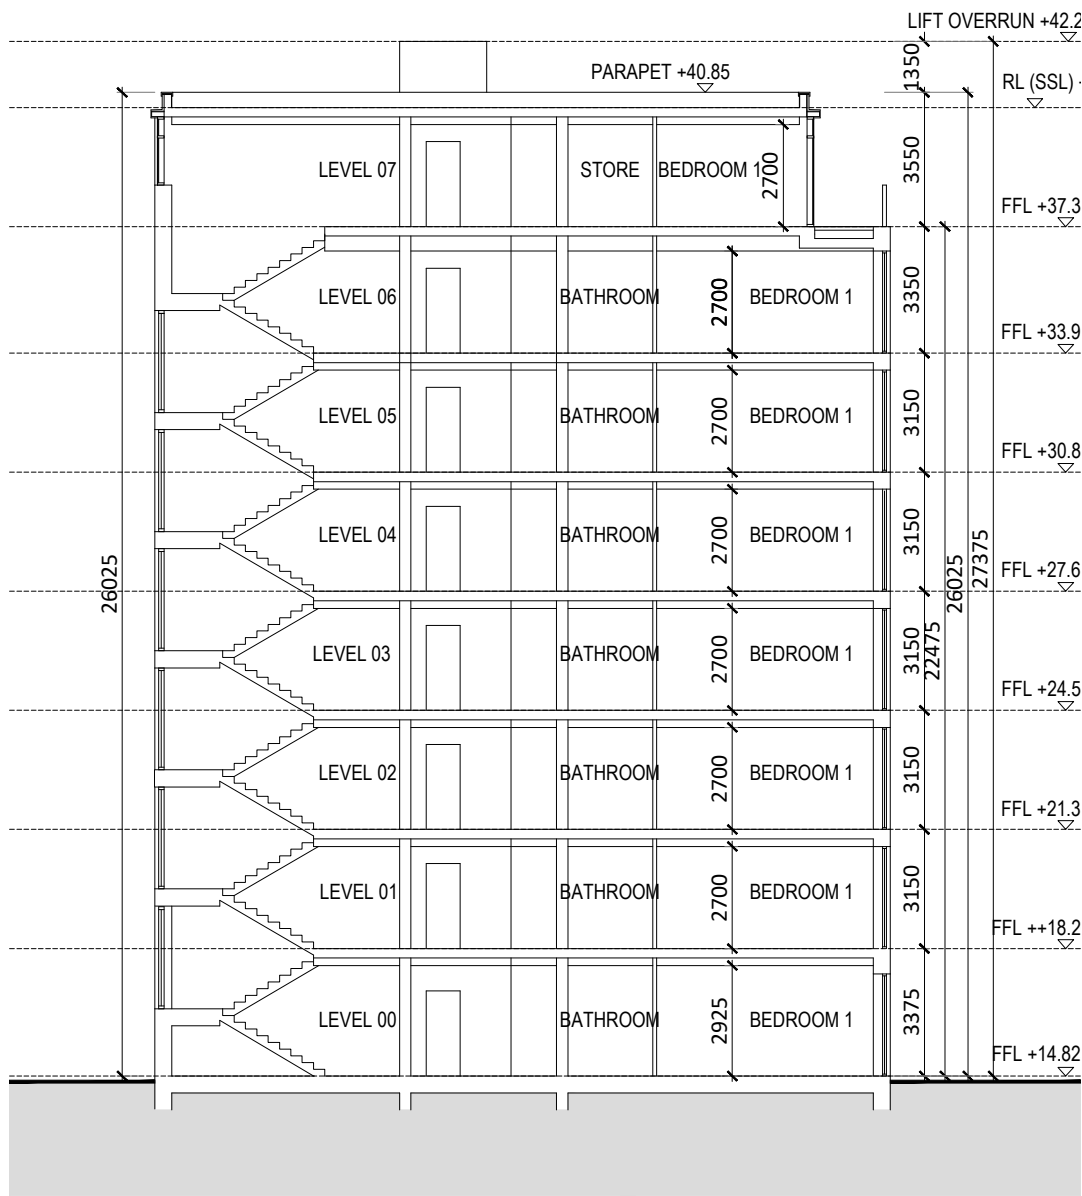

SECTION AA

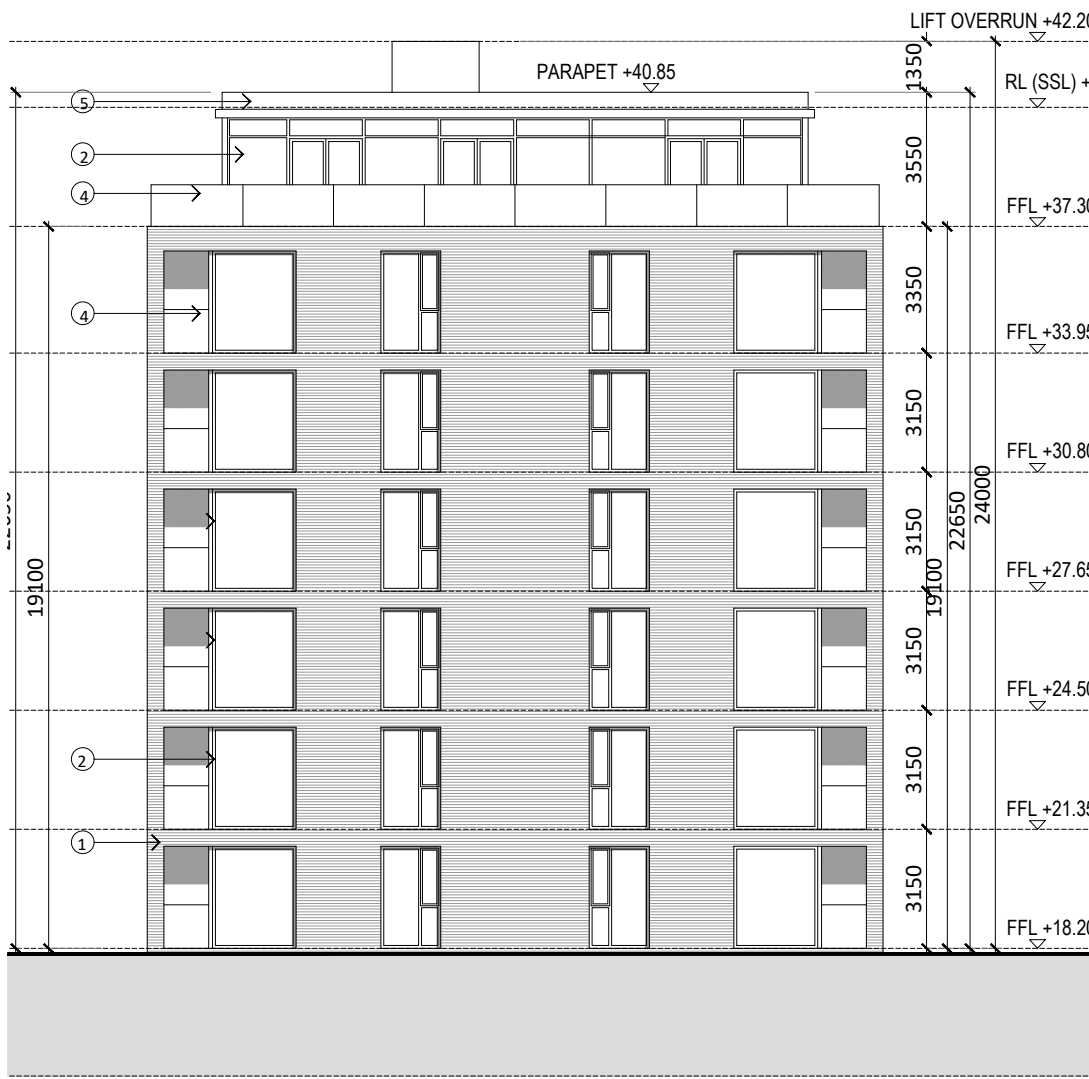

SOUTH ELEVATION

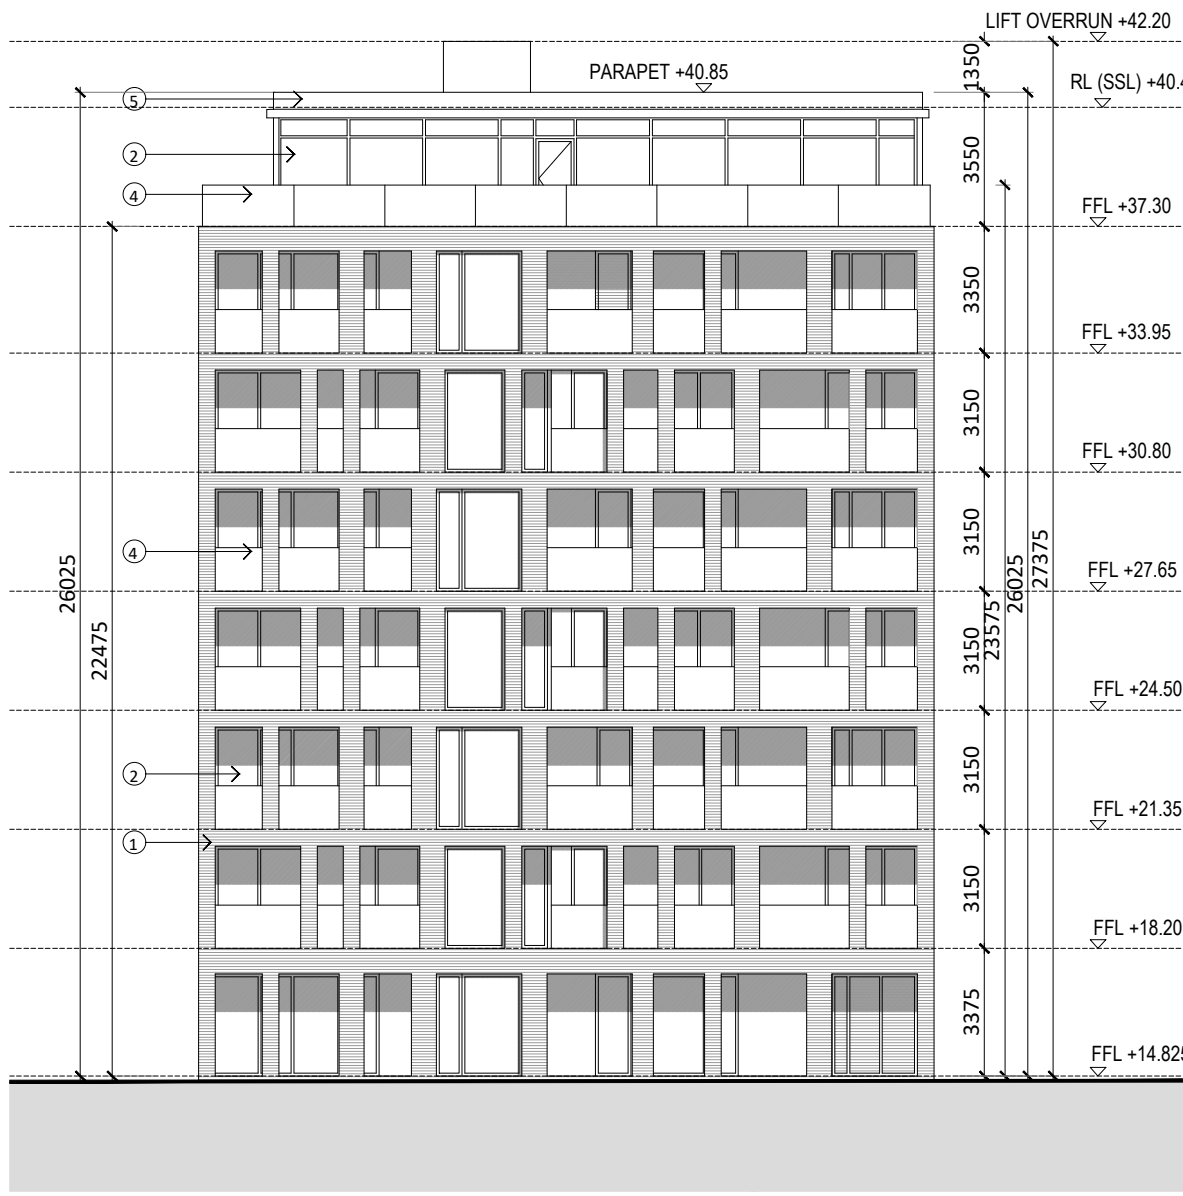

NORTH ELEVATION




WEST ELEVATION



EAST ELEVATION

BLOCK B3 - ELEVATIONS & SECTION

- FINISHES LEGEND:
1. BRICK
  2. POWDER COATED ALUMINIUM GLAZING
  3. OPENING ALUMINIUM PANEL
  4. GLASS BALUSTRADE
  5. BLACK BACKED GLAZING PANEL
  6. FIXED ALUMINIUM CLADDING PANEL

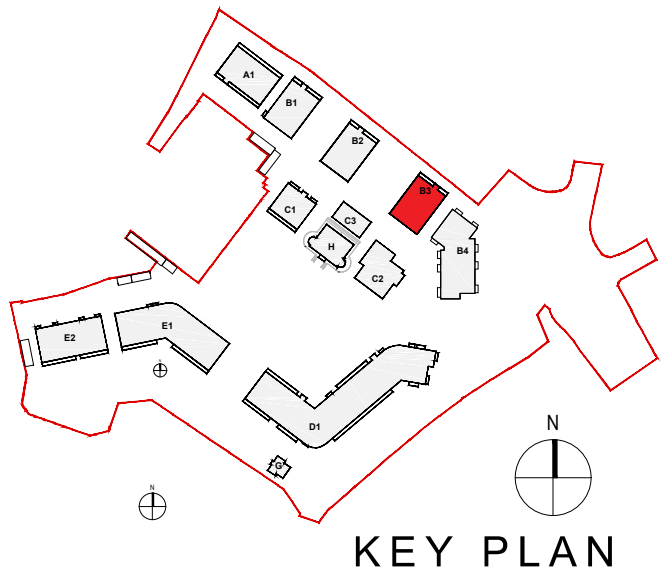

KEY PLAN

| Revision Description | Date | Rev. No. | Issued by |
|----------------------|------|----------|-----------|
|                      |      |          |           |
|                      |      |          |           |
Figured dimensions only to be used. This drawing is copyright of O'Mahony Pike Architects Ltd. All information is shared as per approved use in accordance with BS1192(2007) + A2(2016), Table 5; Standard Codes for Suitability of Models and Documents. If 'Information Approval Check' is empty, this information has been shared at S0 - WIP.

**o'mahony pike**

architecture | urban design  
email: info@omahonypike.com  
tel: +353 1 202 7400  
fax: +353 1 283 0822  
www.omahonypike.com

**Dublin**  
The Chapel  
Mount St. Anne's  
Milltown, Dublin 6  
D06 XN52 Ireland

**Cork**  
26 South Mall  
Cork City  
Co. Cork  
T12 R2RV Ireland

Project No.: 1706A  
Project Lead: DM  
Drawn By: RD  
Model No.: 1706A-OMP-B1B2B3-ZZ-DR-A-1000  
Purpose: PLANNING  
Scale @ A1: 1:200  
Date Printed: 17.12.2021  
Current Rev.:

Project: Proposed SHD  
Location: Lands at 'St. Teresa's', Temple Hill, Monkstown, Blackrock, Co. Dublin  
Client: Oval Target Limited

Drawing Title: Block B3 - Elevations & Section

Drawing No.: 1706A-OMP-B3-ZZ-DR-A-2000

Suitability - Checked By - Date