
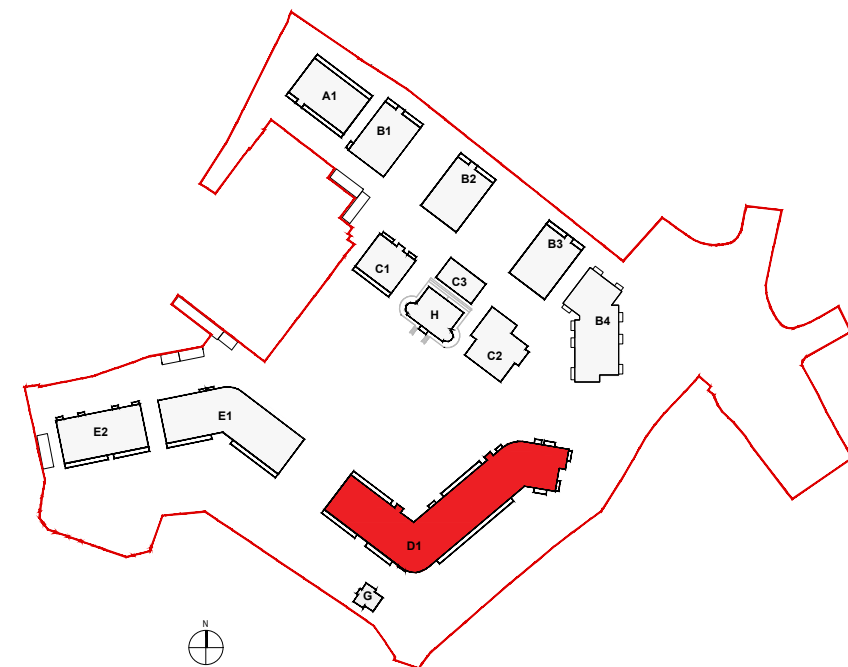
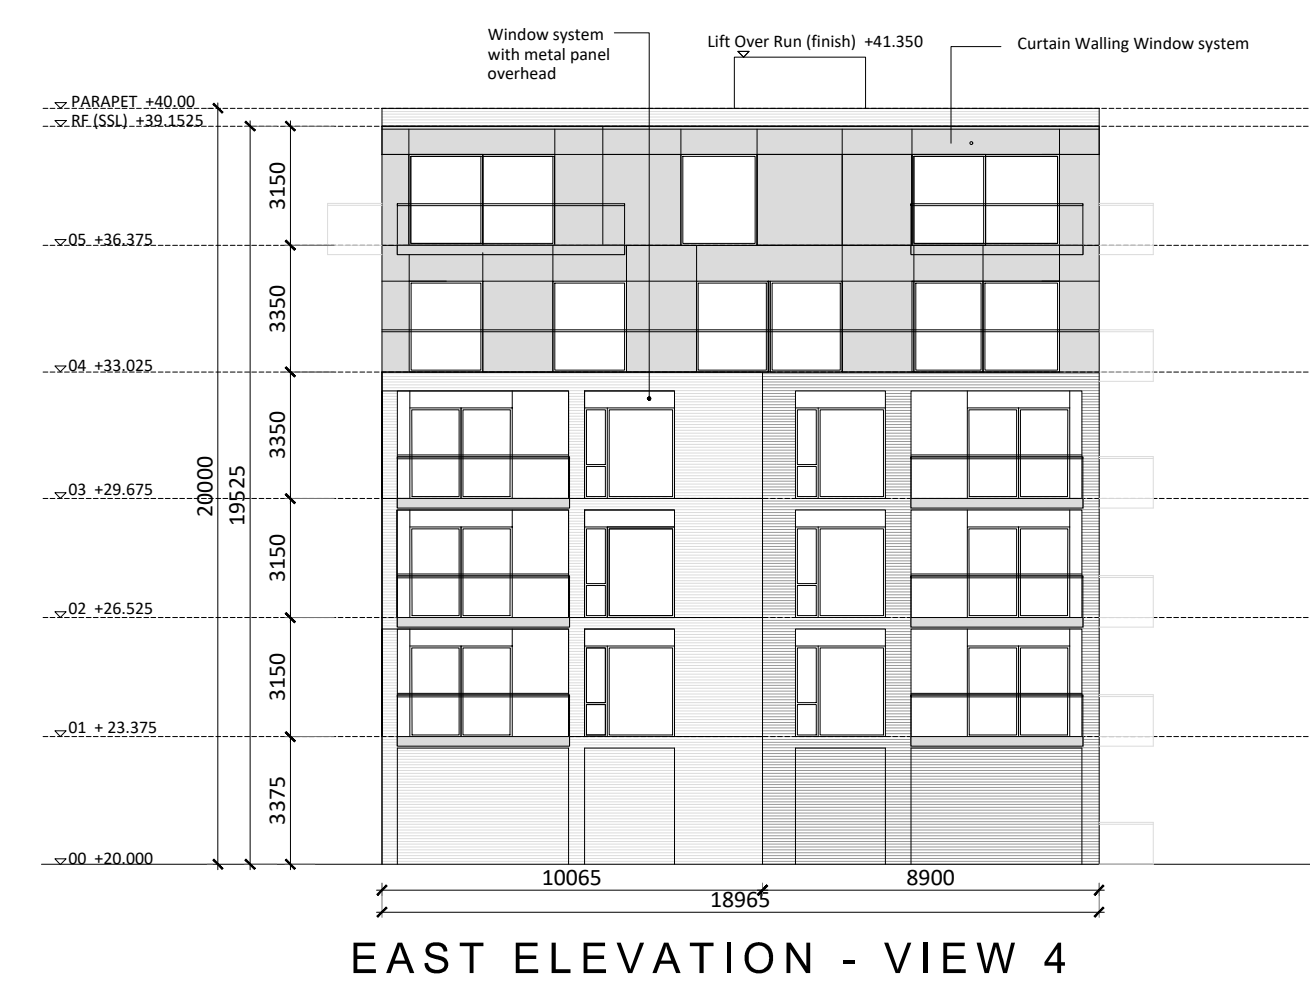
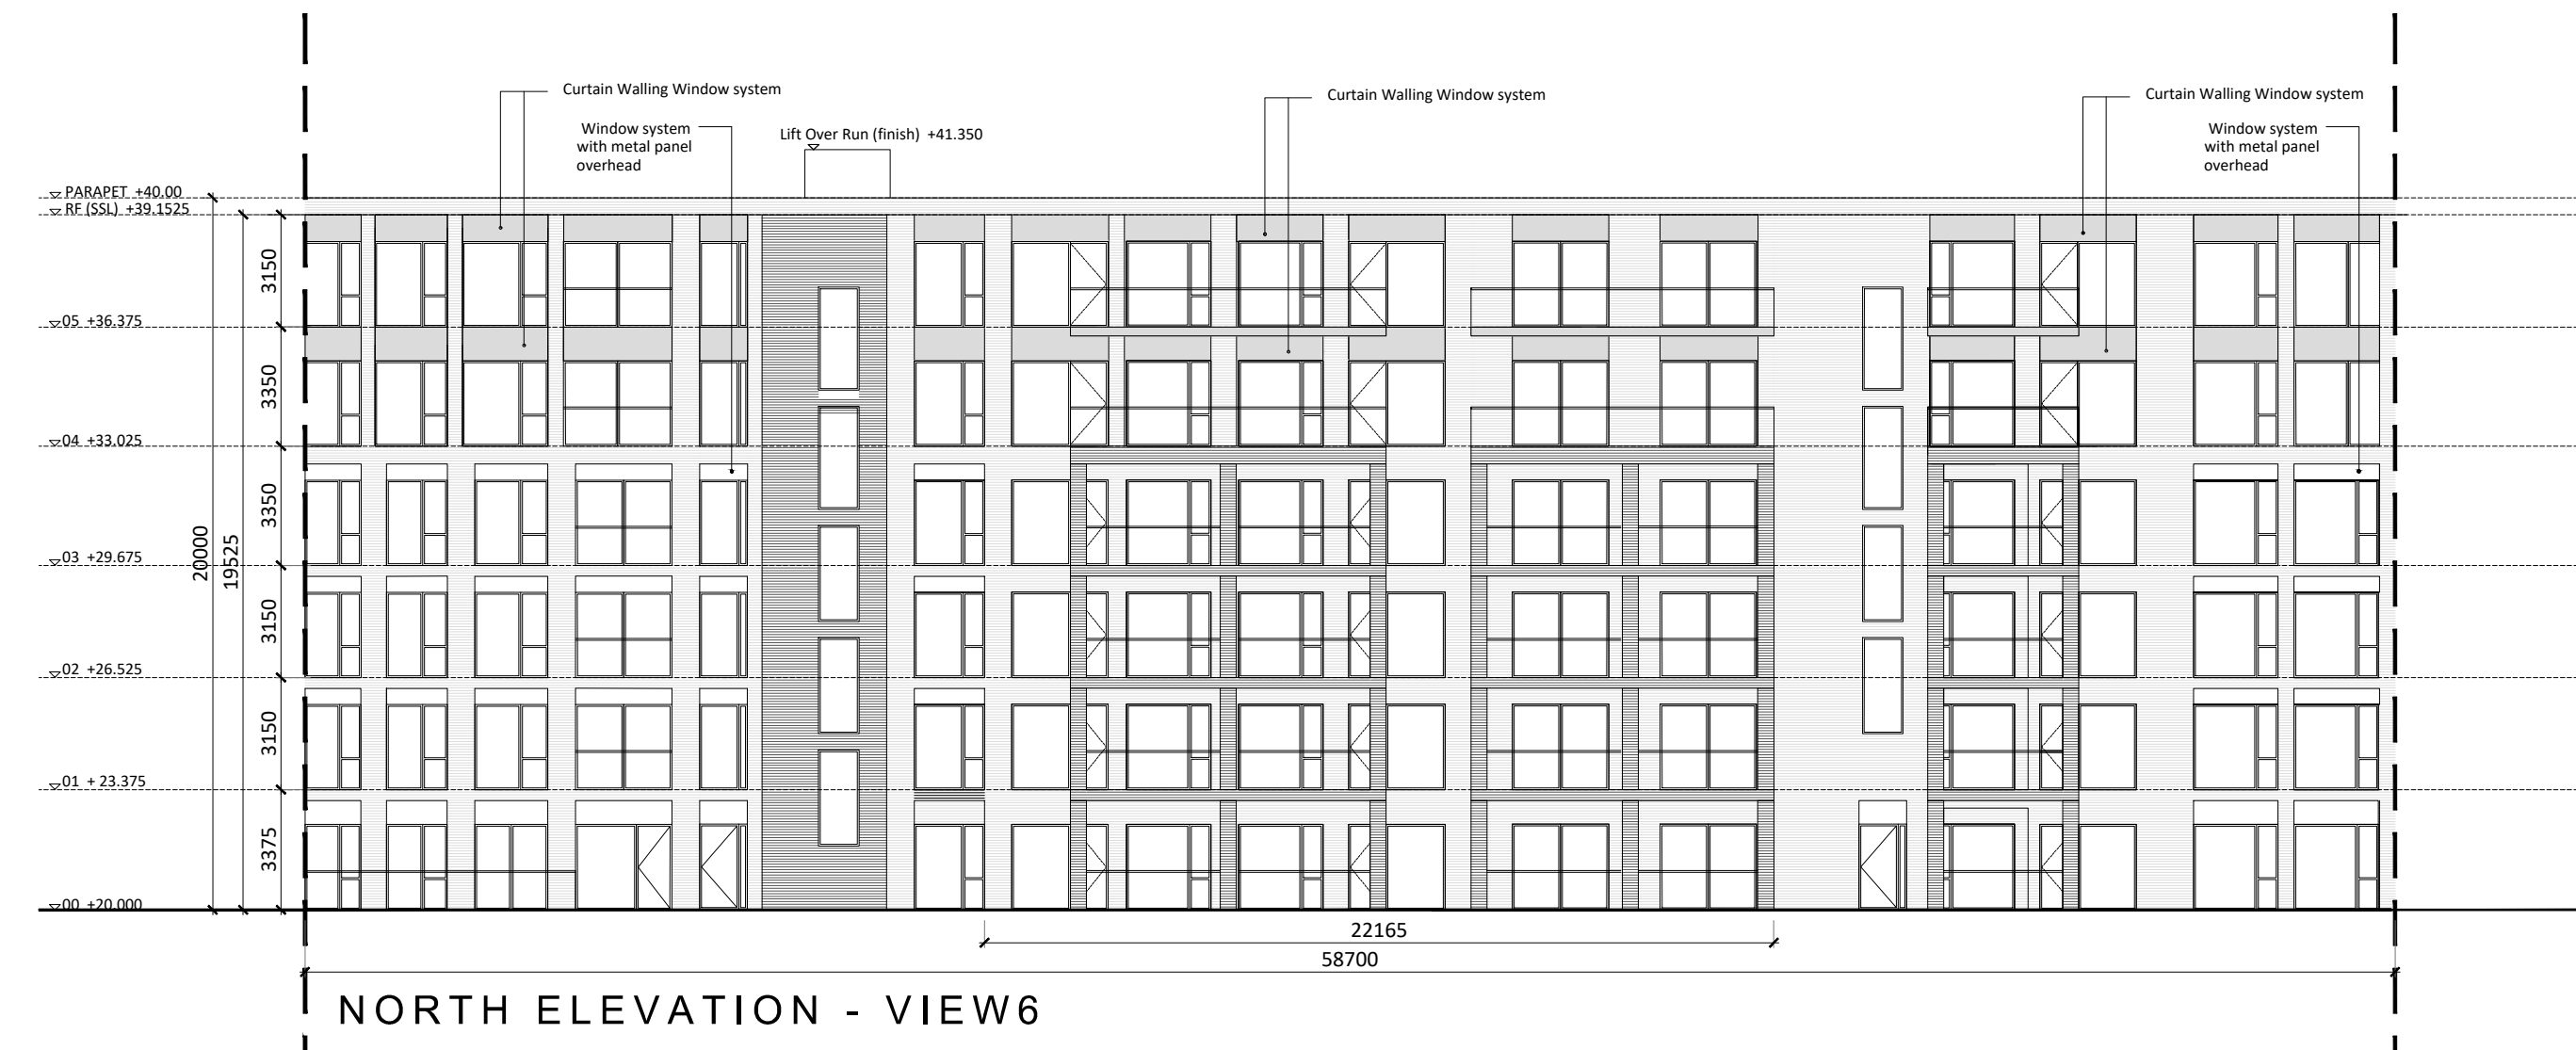


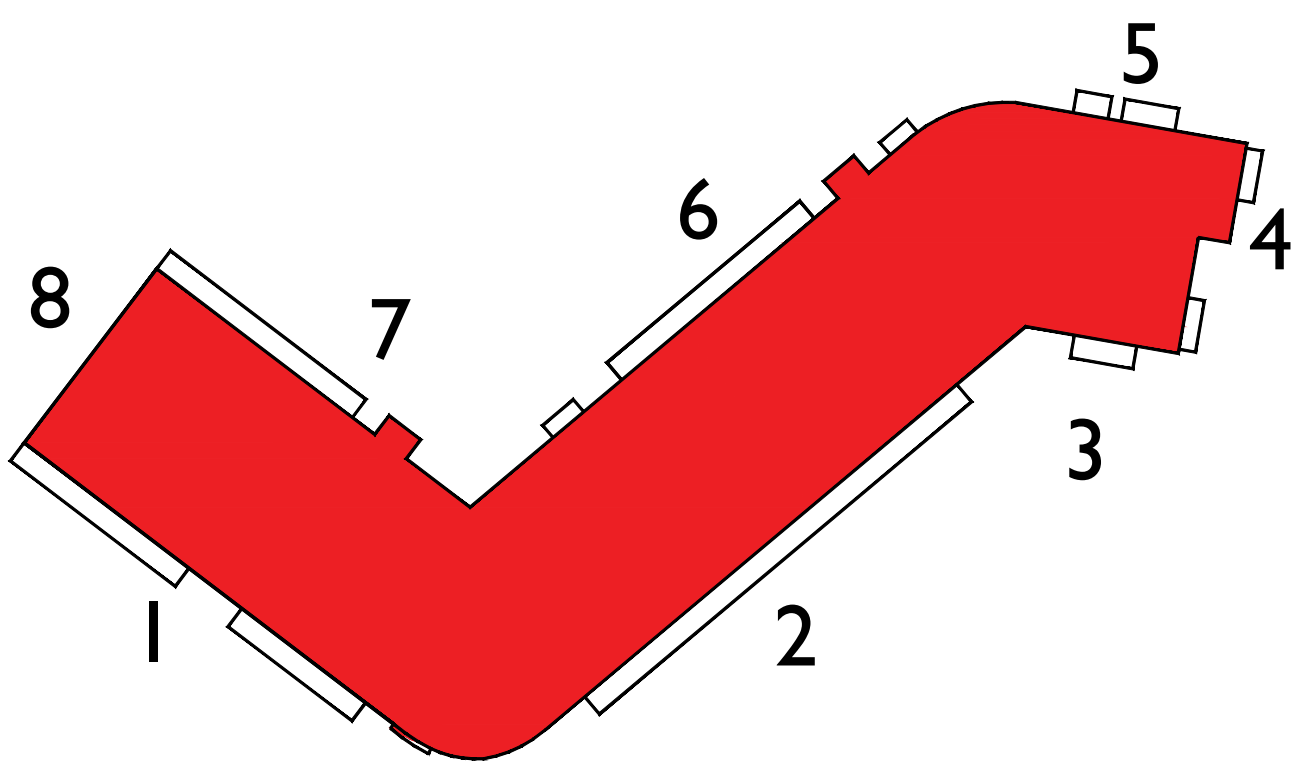

Suitability - Checked By - Date