


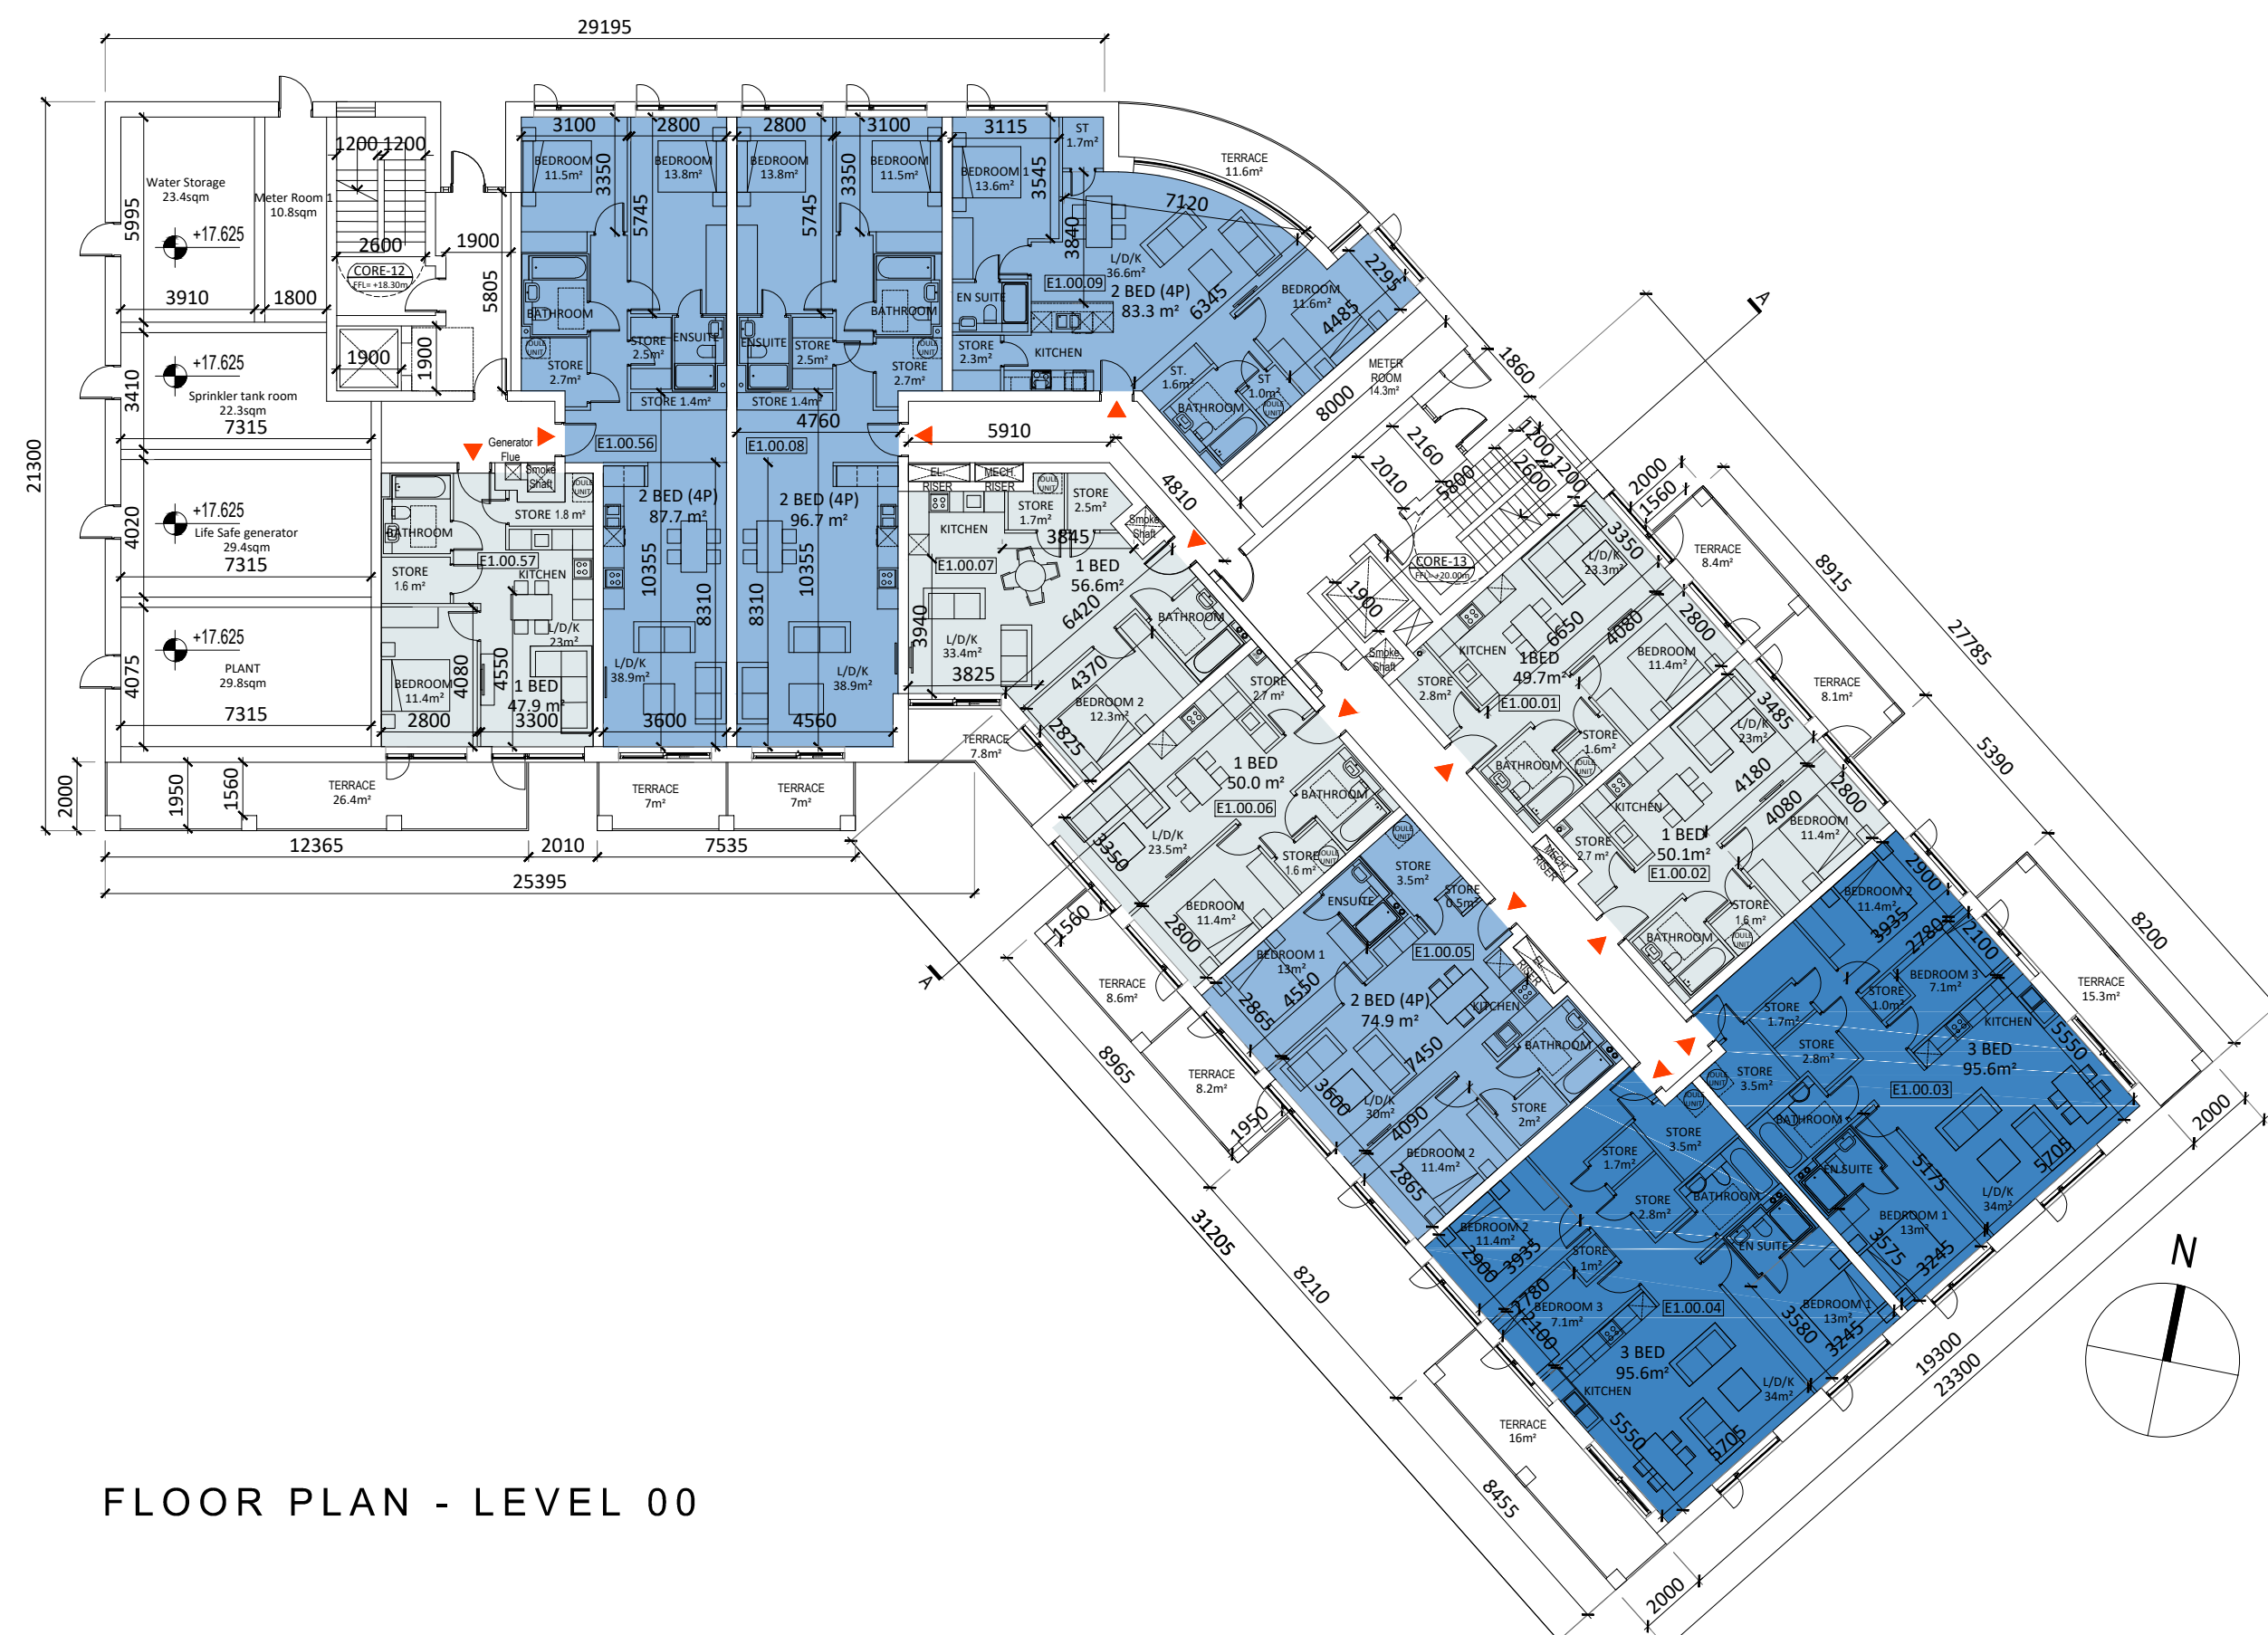

Suitability - Checked By - Date
