


KE - kitchen extract  
RWP - rain water pipe  
SVP - soil vent pipe

ADDITIONS AND REMOVALS\_ROOF PLAN - St. Teresa's House

- Existing structure to be retained
- Removal/ Increase/ create openings in existing wall
- Proposed additions/ infill openings in existing wall

NOTE:  
• ORIGINAL SURVEY INFORMATION FROM MURPHY SURVEYS  
• DRAWING ASSEMBLED BY OMP  
• DRAWINGS TO BE READ IN CONJUNCTION WITH CONSERVATION ARCHITECTS REPORT

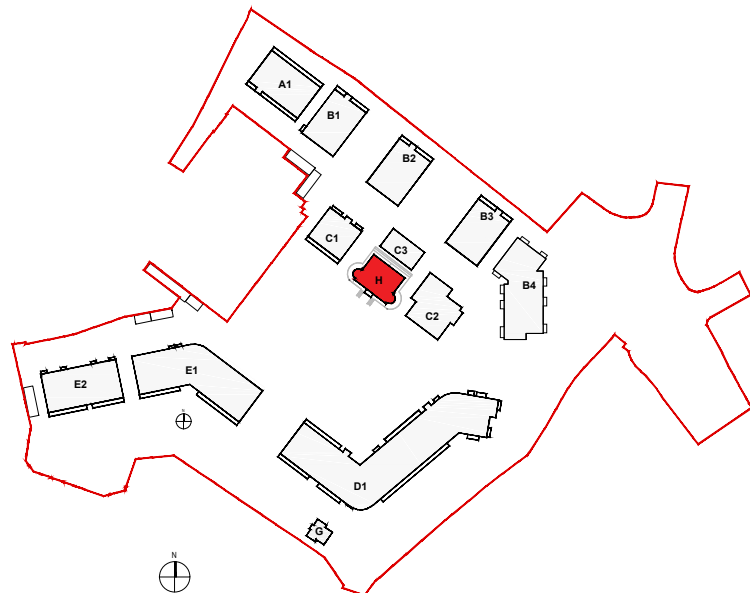

Revision Description	Date	Rev. No.	Issued by

Figured dimensions only to be used. This drawing is copyright of O'Mahony Pike Architects Ltd. All information is shared as per approved use in accordance with BS1192(2007) + A2(2016), Table 5; Standard Codes for Suitability of Models and Documents. If 'Information Approval Check' is empty, this information has been shared at S0 - WIP.



architecture|urban design  
email: info@omahonypike.com  
tel: +353 1 202 7400  
fax: +353 1 283 0822  
www.omahonypike.com

Dublin  
The Chapel  
Mount St. Anne's  
Milltown, Dublin 6  
D06 XN52 Ireland

Cork  
26 South Mall  
Cork City  
Co. Cork  
T12 R2RV Ireland

Project: Proposed SHD  
Location: Lands at 'St. Teresa's', Temple Hill, Monkstown, Blackrock, Co. Dublin  
Client: Oval Target Limited

Drawing Title: Additions & Removals \_ Roof Plan - St. Teresa's House  
Drawing No.: 1706A-OMP-PS01-03-DR-A-1113

Project No.: 1706A  
Project Lead: DM  
Drawn By: CF/CPI  
Model No.: 1706A-OMP-PS01-00-DR-A-1110  
Purpose: PLANNING

Scale @ A1: 1:50  
Date Printed: 17.12.2021  
Current Rev.:

Submittal - Checked By - Date