

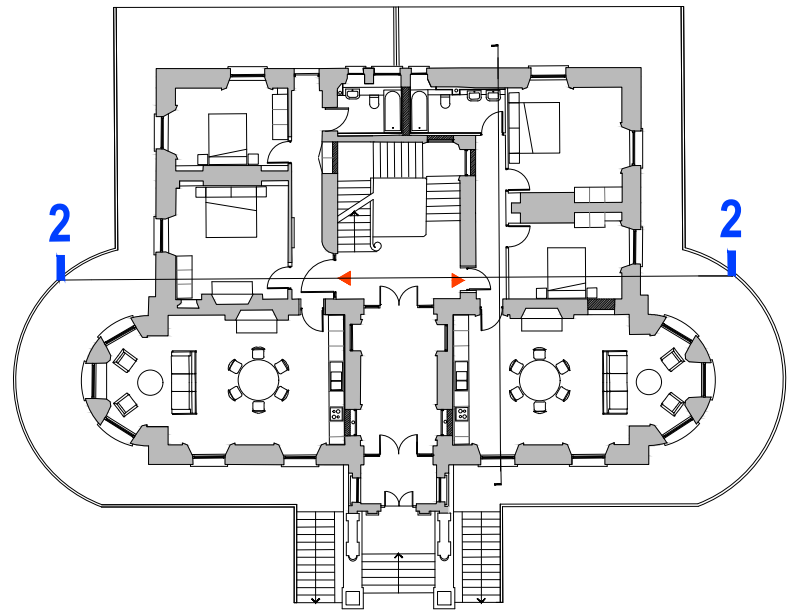


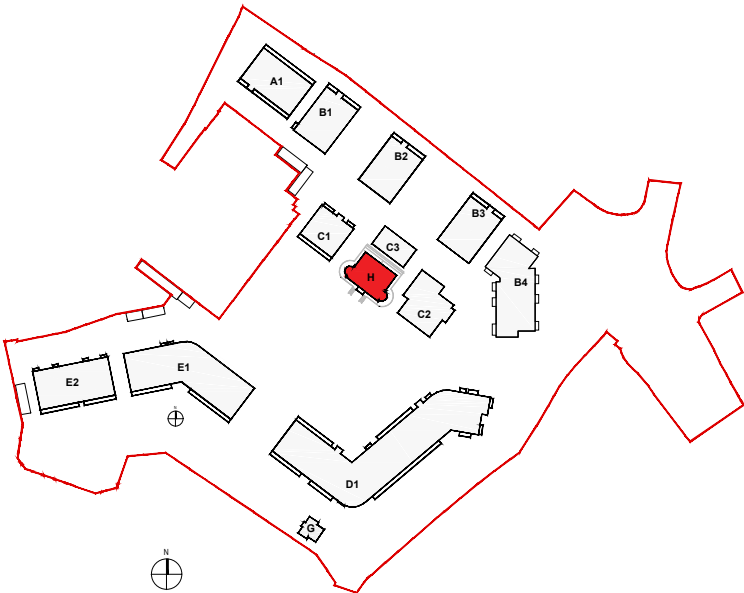

PROPOSED SECTION 2-2 - St. Teresa's House

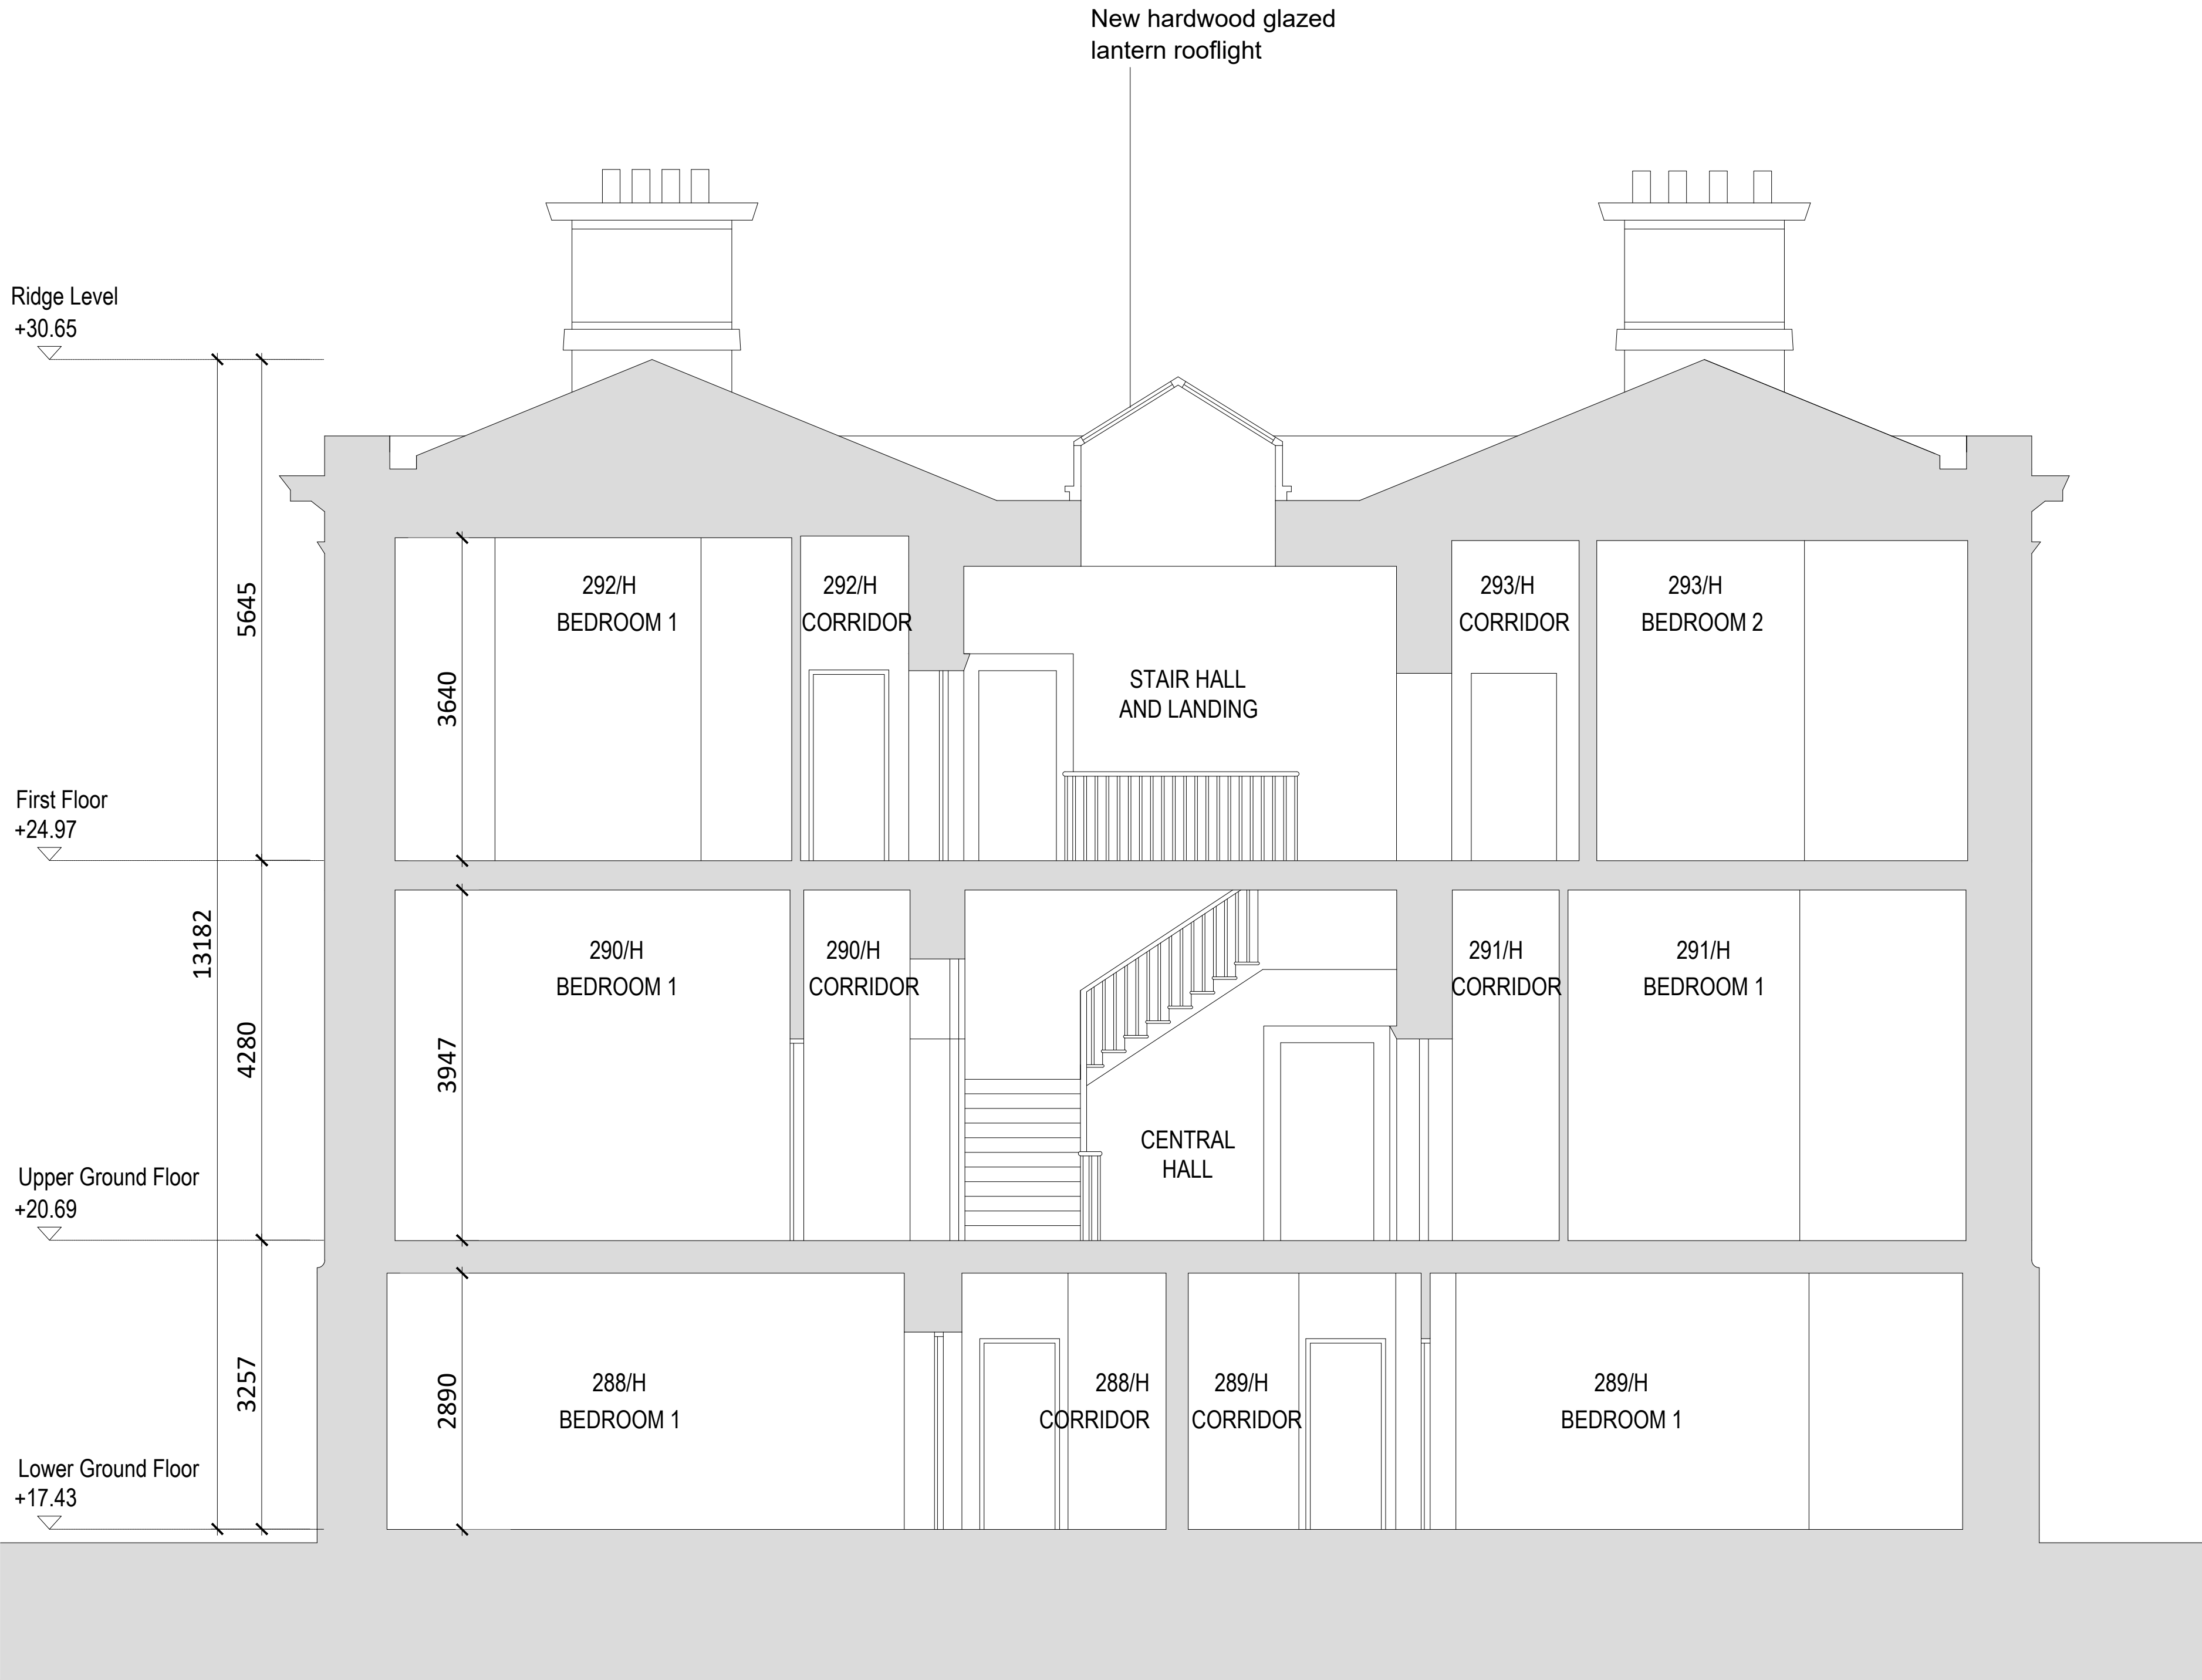

Revision Description	Date	Rev. No.	Issued by

Figured dimensions only to be used. This drawing is copyright of O'Mahony Pike Architects Ltd. All information is shared as per approved use in accordance with BS1192(2007) + A2(2016), Table 5; Standard Codes for Suitability of Models and Documents. If 'Information Approval Check' is empty, this information has been shared at S0 - WIP.



architecture|urban design
email: info@omahonypike.com
tel: +353 1 202 7400
fax: +353 1 283 0822
www.omahonypike.com

Dublin
The Chapel
Mount St. Anne's
Milltown, Dublin 6
D06 XN52 Ireland

Cork
26 South Mall
Cork City
Co. Cork
T12 R2RV Ireland

Project No.: 1706A **Scale @ A1:** 1:50

Project Lead: DM **Date Printed:** 17.12.2021

Drawn By: CF/CPI **Current Rev.:**

Model No.: 1706A-OMP-PS01-ZZ-DR-A-3100

Purpose: PLANNING

Project: Proposed SHD

Location: Lands at 'St. Teresa's', Temple Hill, Monkstown, Blackrock, Co. Dublin

Client: Oval Target Limited

Drawing Title: Proposed Section 2-2 - St. Teresa's House

Drawing No.: 1706A-OMP-PS01-ZZ-DR-A-3101

Submittal - Checked By - Date