



PROPOSED MASTER SITE LAYOUT PLAN - BASEMENT B AND D

- Application site outlined in red
- Lands in the ownership of the applicant and/or landowner
- Land use zoning "F" in County Development Plan.

Basement B car park  
36 car spaces

164 two tier bike stands (Residents)  
62 Sheffield bike stands ( Residents)  
84 Sheffield bike stands ( Visitors)

Basement D car park  
81 car spaces  
10 motor bike spaces

160 two tier bike stands (Residents)  
86 Sheffield bike stands ( Residents)

Electric vehicle charging points denoted thus : EV


Basement car park A , 12 no. charging points  
Basement car park B , 14 no. charging points  
Basement car park D , 14 no. charging points  
Surface level parking , 10 no. charging points

Total 50 no. electric vehicle charging points

- TREE SURVEY
- Category "A" Trees (Green Button)
  - Category "B" Trees (Blue Button)
  - Category "C" Trees (Gray Button)
  - Category "U" Trees (Red Button)

Refer to parking schedule for full details of car and bicycle parking provision

Revision Description	Date	Rev. No.	Issued by

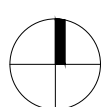

Figured dimensions only to be used. This drawing is copyright of O'Mahony Pike Architects Ltd. All information is shared as per approved use in accordance with BS1192(2007) + A2(2016), Table 5; Standard Codes for Suitability of Models and Documents. If 'Information Approval Check' is empty, this information has been shared at 50 - WIP.

architecture|urban design  
email: info@omahonypike.com  
tel: +353 1 202 7400  
fax: +353 1 280 0812  
www.omahonypike.com

Dublin  
The Chapel  
Mount St. Anne's  
Milltown, Dublin 6  
D06 XN52 Ireland

Cork  
26 South Mall  
Cork City  
Co. Cork  
T12 K2RV Ireland

Project No.: 1706A  
Project Lead: DM  
Drawn By: JMP/MD  
Model No.: 1706A-OMP-00-00-DR-A-1101  
Purpose: Planning

Scale @ A0: 1:500  
Date Printed: 17.12.2021  
Current Rev: -

Project: Proposed SHD  
Location: Lands at 'St. Teresa's', Temple Hill, Monkstown, Blackrock, Co. Dublin  
Client: Oval Target Limited

Drawing Title: Proposed Master Site Layout Plan - Basement B and D  
Drawing No.: 1706A-OMP-00-00-DR-A-1101

Availability: Download only - SHD