


**Ashgrove House**  
**Kill Avenue**  
**Dun Laoghaire**  
**Co Dublin**  
Tel. 01-2804839  
Mob. 086-3819011  
e-mail - thetreefile@eircom.net


Graphic Representation of Tree and Protection Zone

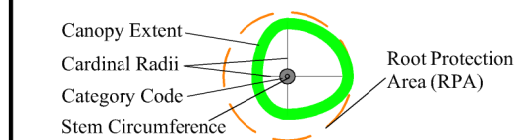

Canopy is drawn to account for any natural asymmetry or imbalance. Crown Representation is scaled to account for north, east, west and south radii.

Root Protection Area (RPA)  
This area relates the "EPA" radius as defined in the Tree Survey Table and is measured from the tree centre. This area defines the preliminary Construction Exclusion Zone (CEZ) that must be protected by fencing from the potentially damaging effects of construction activity.

- Category "A" Trees (Green Button)
- Category "B" Trees (Blue Button)
- Category "C" Trees (Gray Button)
- Category "U" Trees (Red Button)
- Tree Line
- Scrub and Thicket

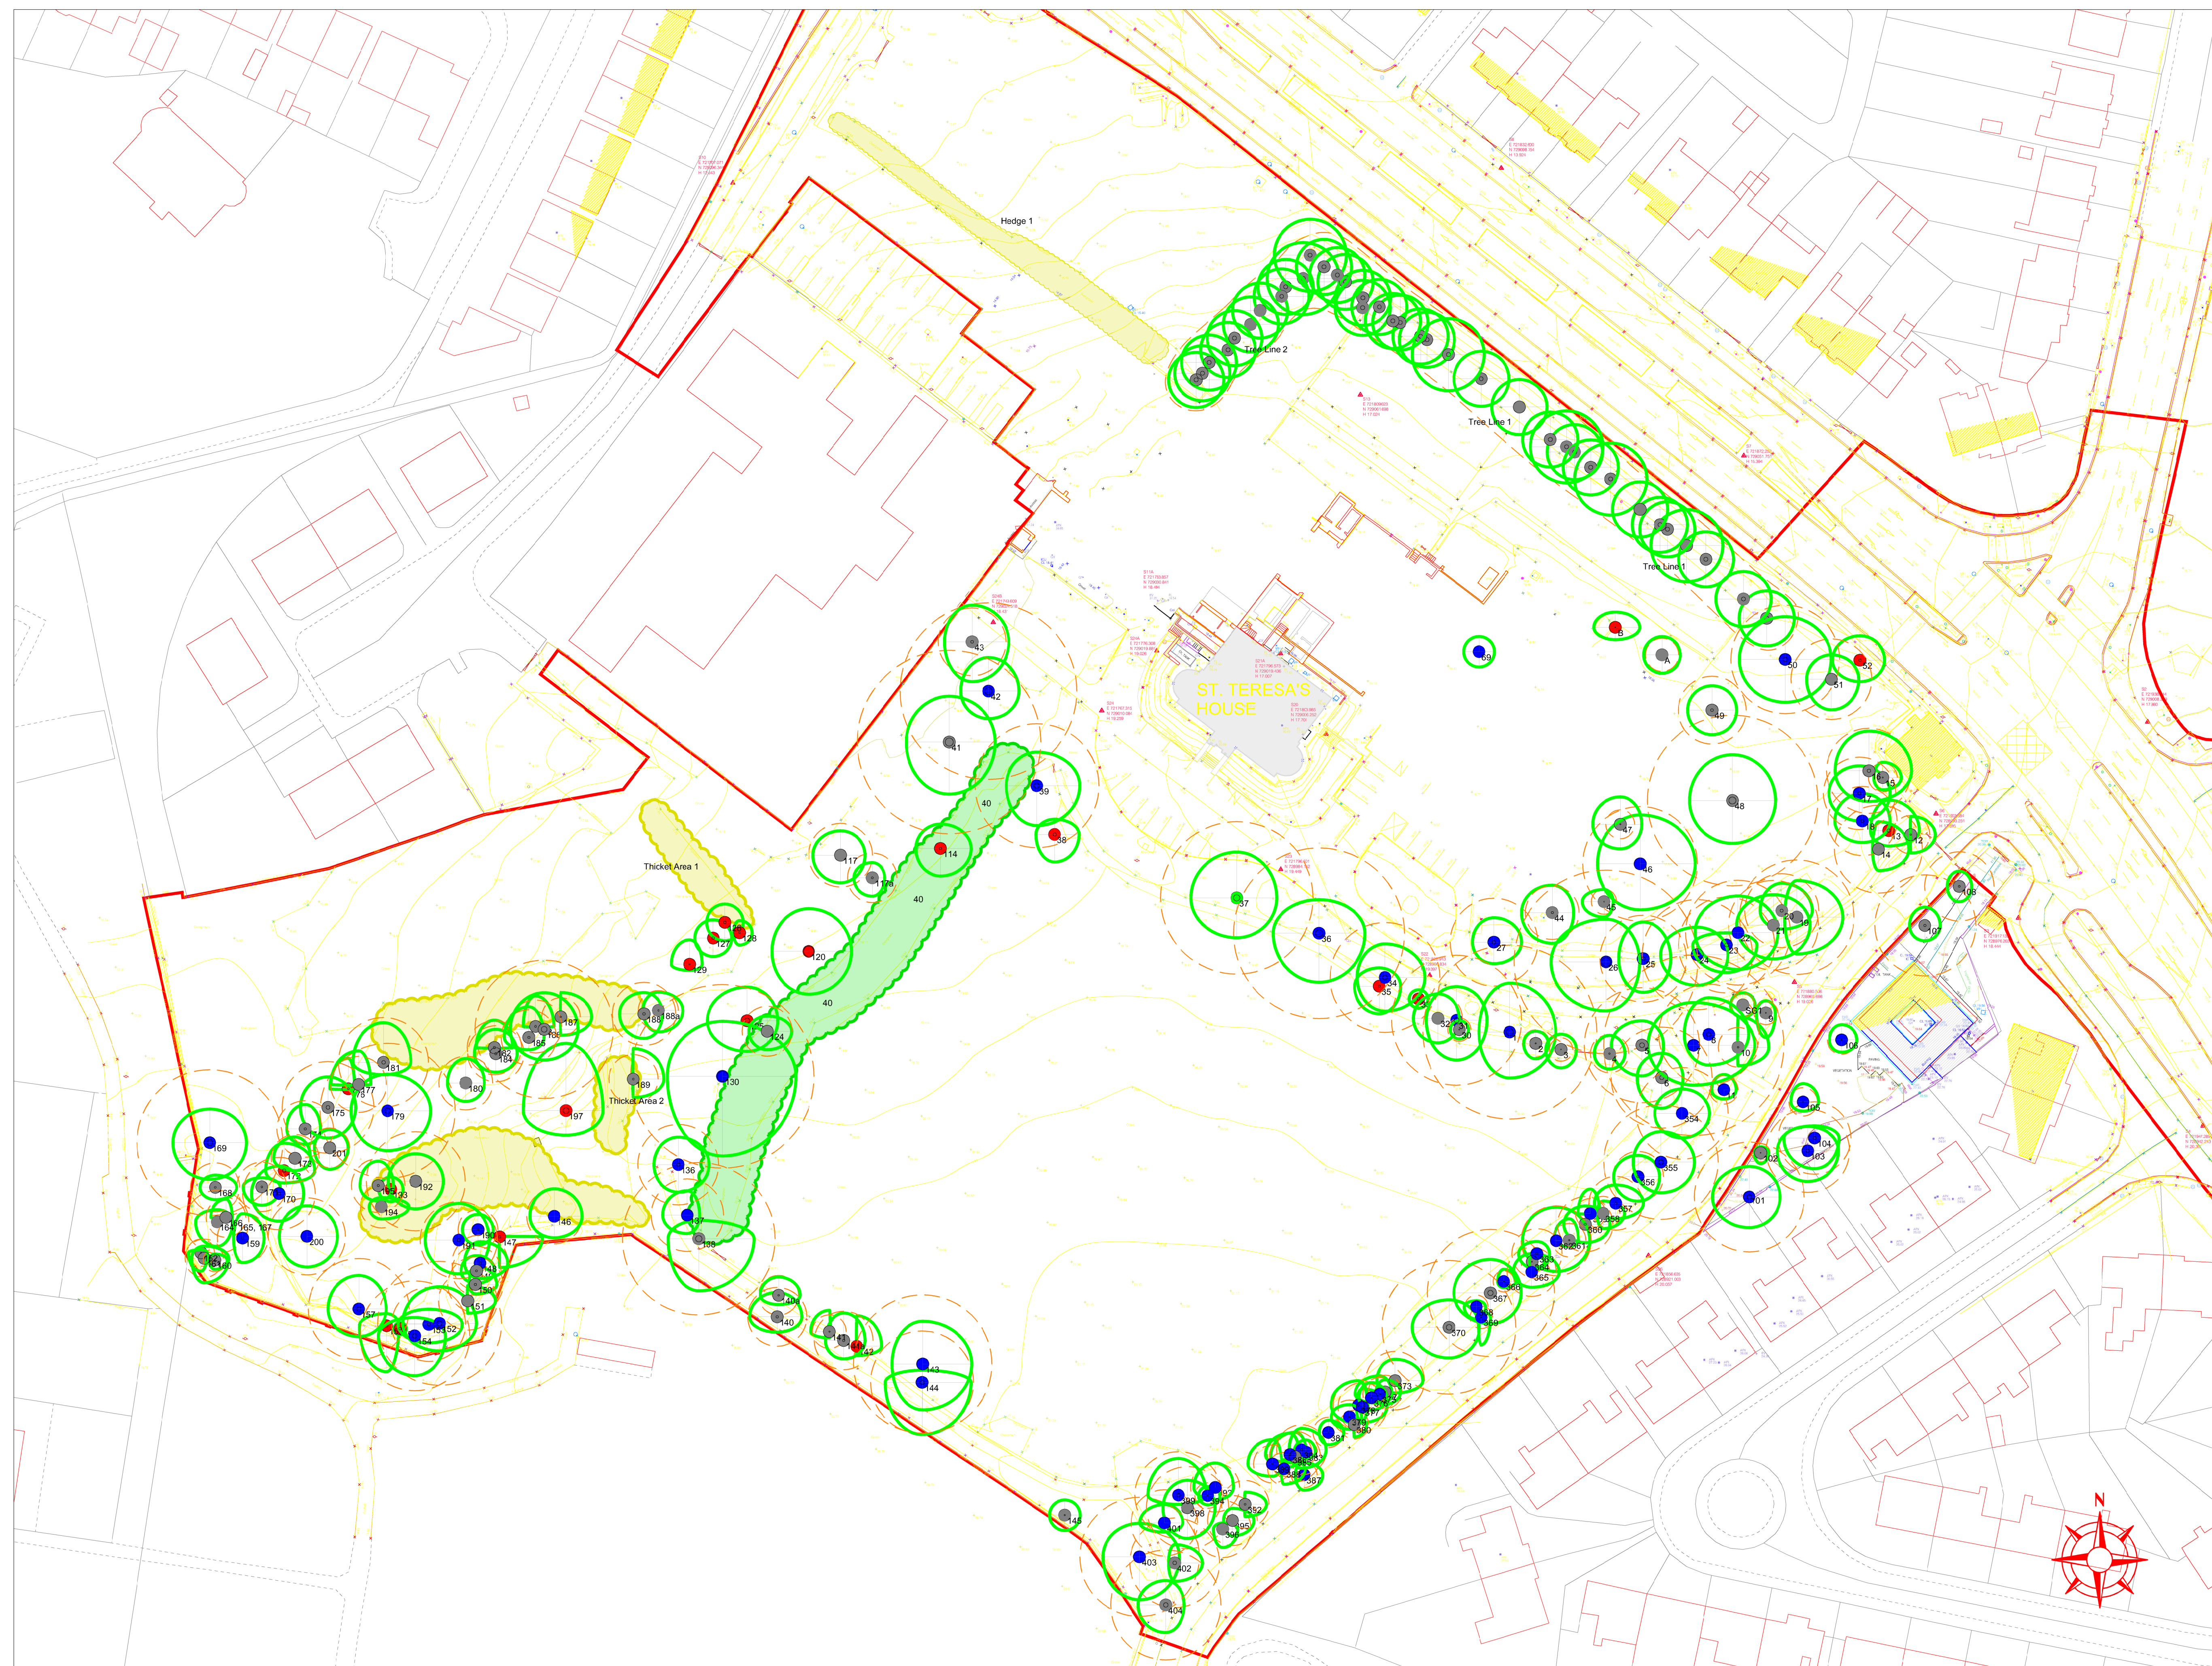

This Drawing Must Be Read in Conjunction with the Associated Arboricultural Report

Client : Oval Target Limited  
Scale : 1:500 @ A1 Date : December 2021  
Project : Tree Survey, St Teresa's, Temple Hill, Monkstown, Blackrock, Co Dublin  
Description : Tree Constraints Plan  
Drawing Title : St Teresa's Tree Constraints Plan