


RECEIVED: 13/05/2024




APPENDIX 4-3

GREEN INFRASTRUCTURE PLAN

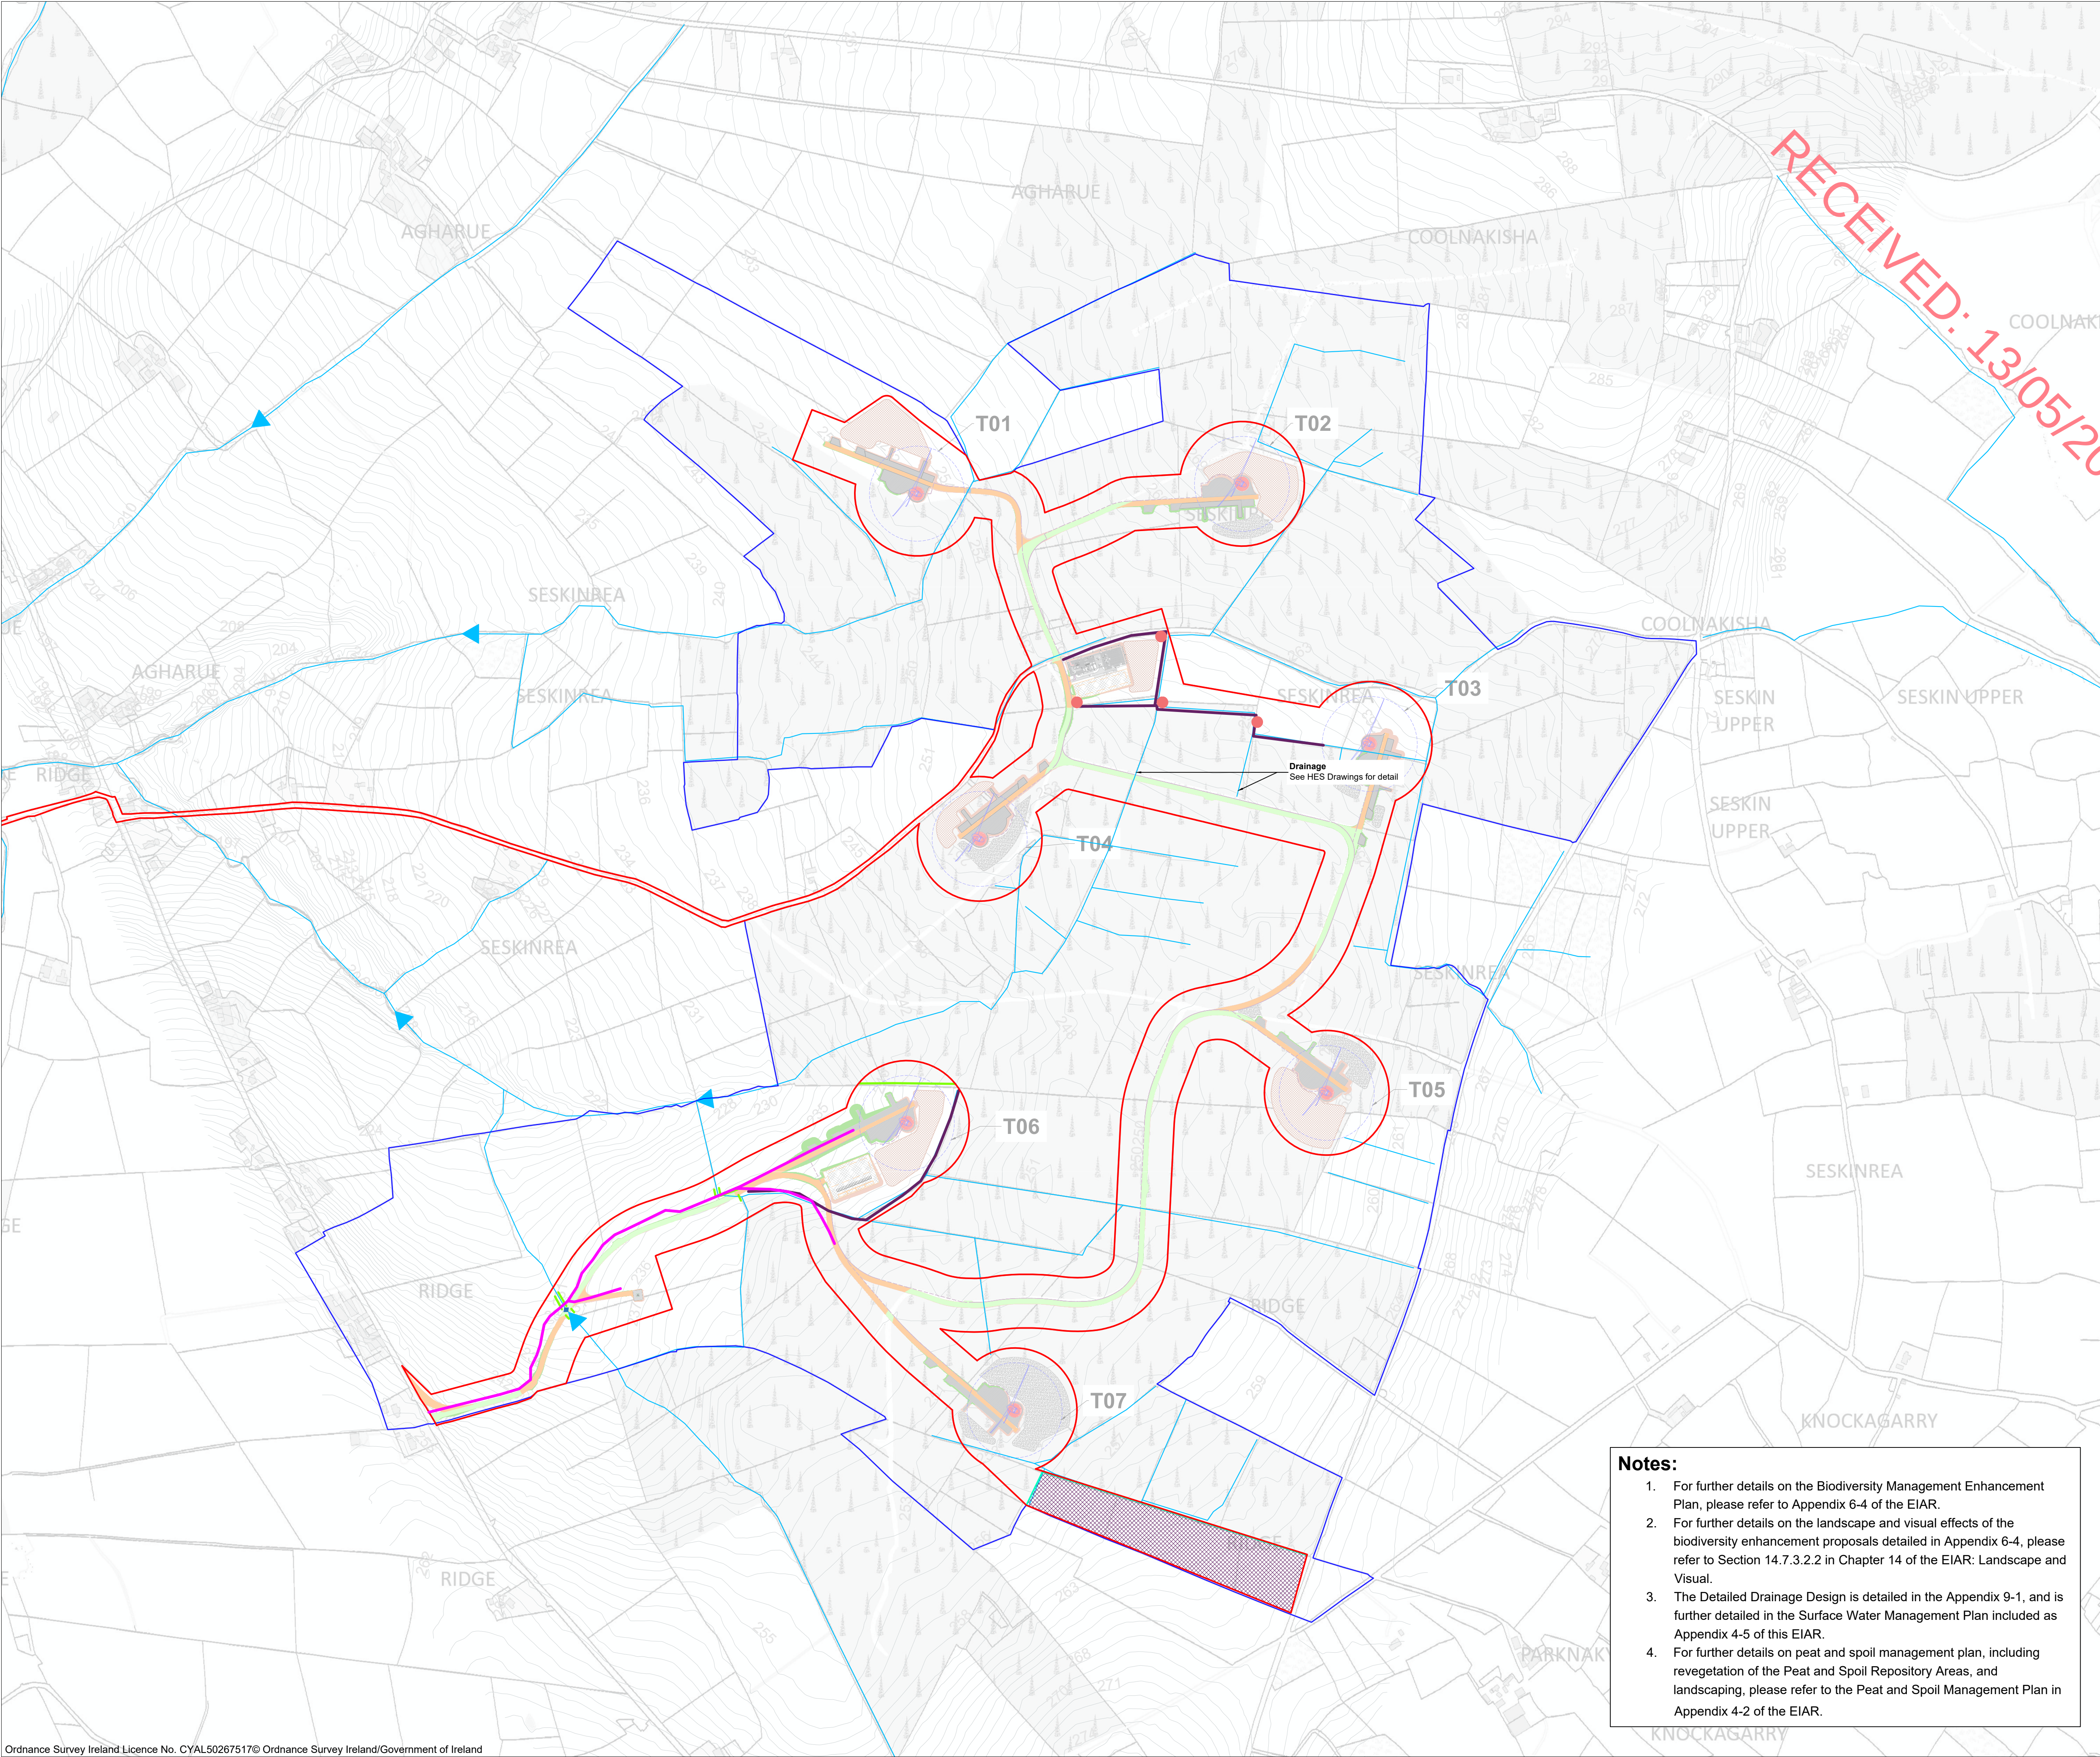

- Project Design Drawing Notes**
1. Drawings issued are for planning application purposes only.
 2. Drawings not to be used for construction/contract conditions.
 3. Copyright, all rights reserved. No part herewith may be copied or reproduced partially or wholly in any form whatsoever without the prior notice of the copyright owner McCarthy Keville O'Sullivan.
 4. Do not scale off this drawing. Figured metric dimensions only should be taken off this drawing.
 5. All contractors, whether main or sub-contractors, must visit the site and are responsible for taking and checking any and all dimensions and levels that relate to the works.
 6. The use of or reliance upon this drawing shall be deemed to be acceptance of these conditions of use unless otherwise agreed in writing, such written agreement to be sought from and issued by the copyright holder to the use or reliance upon this drawing.
 7. Layout plans show typical Turbine rotor diameter as per turbine drawing.
 8. Final levels may vary depending on local ground conditions.

- Drawing Legend**
- Existing Road to be Upgraded
 - Proposed Road
 - Soft Levelled Area
 - Hardstand/ Turbine Assembly Areas
 - Turbine Foundation
 - Turbine Sweep Area
 - Peat Repository Areas
 - Cut
 - Fill
 - Spoil Repository Areas
 - 38kV Underground Grid Connection Cabling Route
 - Watercourse Crossing
 - Internal Electrical Cabling Trench
 - Planning Application Boundary (Carlow County Council)
 - Landowners Boundary
 - Watercourses & Drains
 - Marsh Fritillary Management Areas
 - Planting Native Shrubs
 - Potential Locations for pine marten and red squirrel nest boxes
 - Enhancement of Existing Native Broadleaves Tree Lines
 - Establishment of Native Hedgerow Planting - Access Track
 - Establishment of Native Hedgerow Planting - Field Boundaries

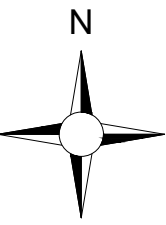

PROJECT TITLE:
EDF Seskin Wind Farm Co. Carlow / Co. Kilkenny

DRAWING TITLE:
Green Infrastructure Plan

PROJECT No.: 220246	DRAWING No.: 220246 - 27	SCALE: 1:5,000 @ A1
DRAWN BY: GO	CHECKED BY: JW	DATE: 03.05.2024
		REVISION:. P01

OS SHEET No.:
4352, 4353, 4354, 4355, 4410, 4411, 4412, 4413, 4468, 4469, 4470, 4471, 4527, 4528, 4529, 4530, 4587, 4588, 4589, 4590, 4646, 4647, 4648, 4649, 4706, 4707, 4708, 4709, 4767, 4768, 4769, 4770



Email: info@www.mkofireland.ie / Website: www.mkofireland.ie

- Notes:**
1. For further details on the Biodiversity Management Enhancement Plan, please refer to Appendix 6-4 of the EIAR.
 2. For further details on the landscape and visual effects of the biodiversity enhancement proposals detailed in Appendix 6-4, please refer to Section 14.7.3.2.2 in Chapter 14 of the EIAR: Landscape and Visual.
 3. The Detailed Drainage Design is detailed in the Appendix 9-1, and is further detailed in the Surface Water Management Plan included as Appendix 4-5 of this EIAR.
 4. For further details on peat and spoil management plan, including revegetation of the Peat and Spoil Repository Areas, and landscaping, please refer to the Peat and Spoil Management Plan in Appendix 4-2 of the EIAR.