

GENERAL NOTES:

The Developer/Contractor/Builder is to ensure that the building under construction/alteration is to comply where applicable with the 2010 Building Regulations in respect of all trades involved in the construction of this development.

The Developer/Contractor/Builder should notify BCA of any intended deviations from these plans prior to commencement of development.

All Site Development works to be carried out in accordance with "Recommendations for Site Development Works for Housing Areas" Dept. of Environment.

Contractors must verify all dimensions at the job before commencing any work. No working dimensions to be scaled. This drawing is for the purpose of planning only. Dimensions to blockwork only.

Revision


Date	Rev.

Surface Sewer Section from - 101 - 102 - 103 - 105 - 106 - 120 - 121 - 122 - 123 - 124 - 125 - 126

Existing ground level
Proposed new ground level


SURFACE WATER SEWER SECTIONS

Scale X - 1:500; Y - 1:100 @ A1

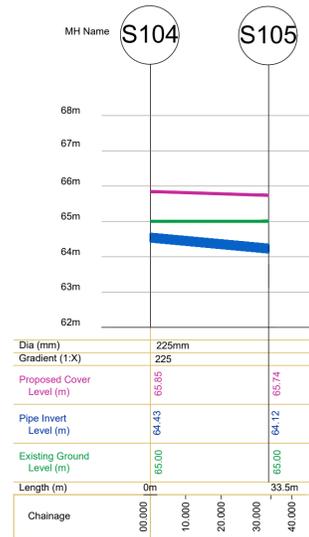


Surface Sewer Section from - 104 - 105

Existing ground level
Proposed new ground level

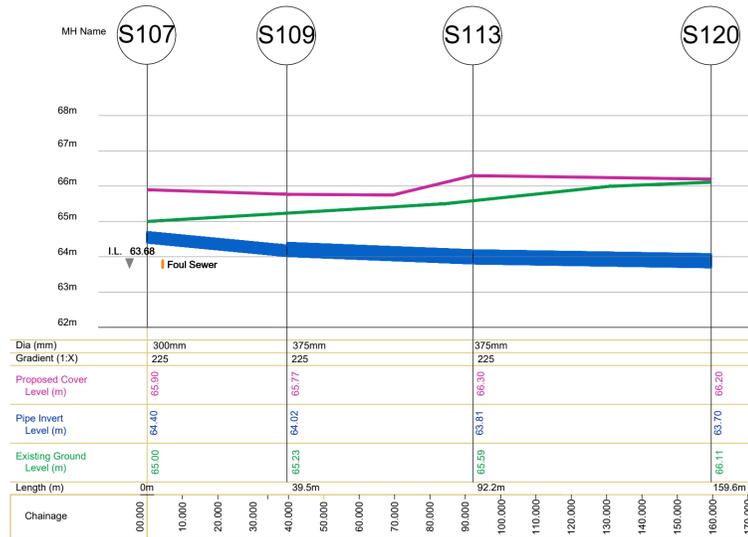

Surface Sewer Section from - 107 - 109 - 113 - 120

Existing ground level
Proposed new ground level

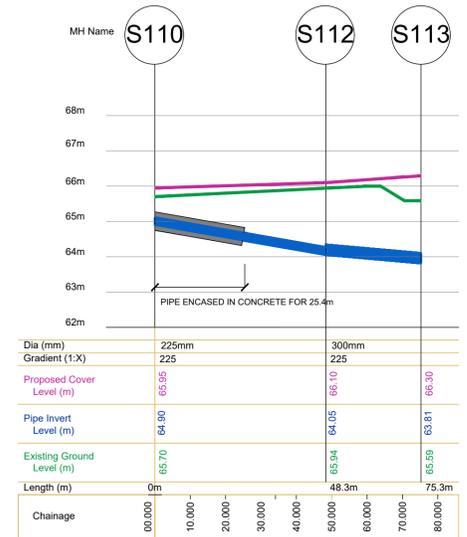


Surface Sewer Section from - 110 - 112 - 113

Existing ground level
Proposed new ground level


SURFACE WATER SEWER SECTIONS

Scale X - 1:500; Y - 1:100 @ A1

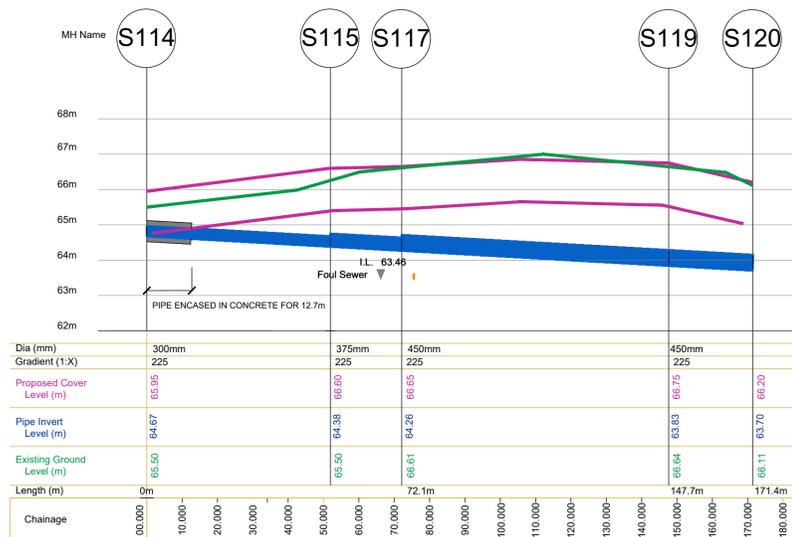

Surface Sewer Section from - 114 - 115 - 117 - 119 - 120

Existing ground level
Proposed new ground level

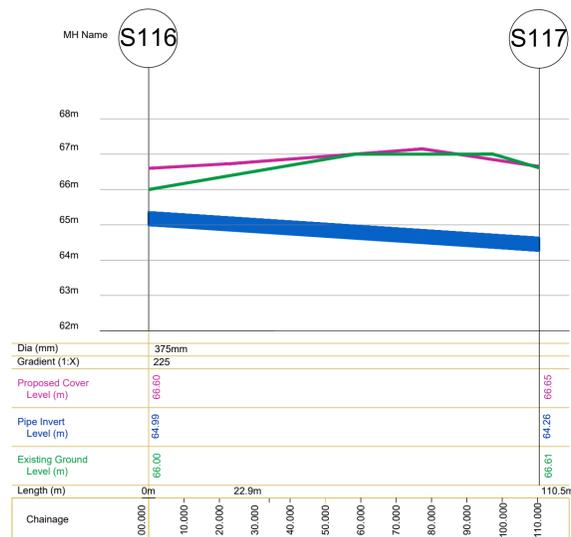

Surface Sewer Section from - 116 - 117

Existing ground level
Proposed new ground level


SURFACE WATER SEWER SECTIONS

Scale X - 1:500; Y - 1:100 @ A1



Surface Sewer Section from - 118 - 119

Existing ground level
Proposed new ground level

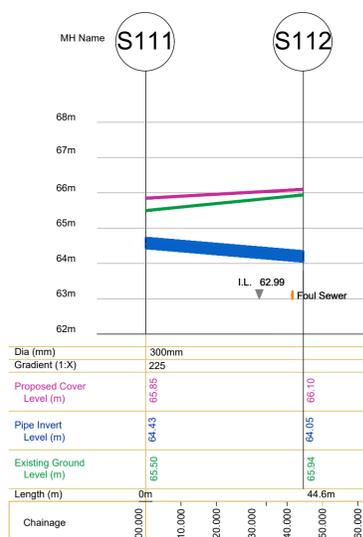


Surface Sewer Section from - 111 - 112

Existing ground level
Proposed new ground level

SURFACE WATER SEWER SECTIONS

Scale X - 1:500; Y - 1:100 @ A1

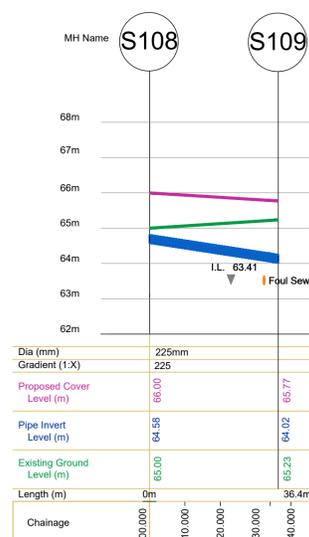

Surface Sewer Section from - 108 - 109

Existing ground level
Proposed new ground level

SURFACE WATER SEWER SECTIONS

Scale X - 1:500; Y - 1:100 @ A1

Client:
Westar Investments Ltd.

Job:
Residential SHD Development at Clane, Co. Kildare

Location:
Clane, Co. Kildare

Drawing Title:
Surface Water Sewer Sections
Section 100

brian connolly associates
CONSULTING ENGINEERS

BSc Eng, MSc, DIC, C.Eng, MIEI
The Shyde, Wood's Way, Clane, Co. Kildare, T.045 882211 F.045 882420

e: bcassoc@eircom.net

SHD SUBMISSION

Job no	20017
date	18-11-2020
scale	1:500 @ A1
drawn by	David Casey
cad ref no	
planning ref no	300
fire ref no	
drawing no	20017-303-2