



APPENDIX 12-2

35dB CONTOUR

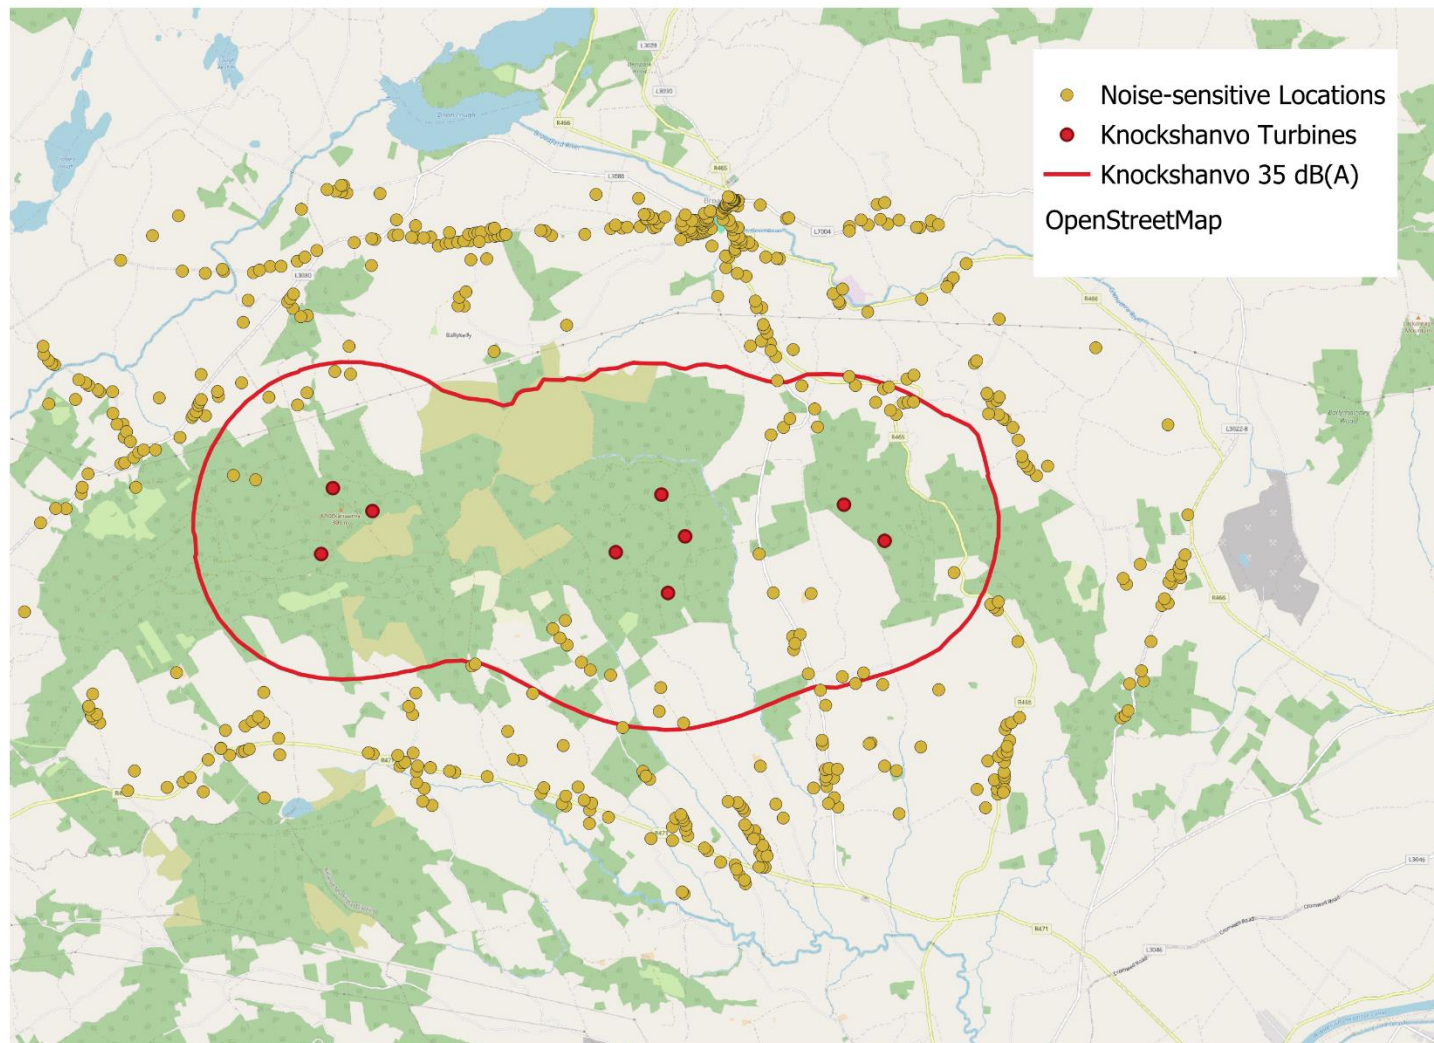
APPENDIX 12-2 – 35 dB CONTOUR

Figure 1 Noise Contour at 35 dB due to Knockshanvo Wind Farm