


INTERMEDIATE SHAFT SITE	
NUMBER	DESCRIPTION
01	OFFICE / WELFARE
04	MUCK BIN
05	PRECAST RINGS LAYDOWN AREA
07	SECURITY HUTS
08	WHEEL WASH
09	CRAWLER CRANES
10	CAR PARK
11	TALLY HUT
13	HV SUBSTATION
16	GENERATORS / COMPRESSORS
21	WASTE HANDLING AREA
23	SITE WASTE WATER

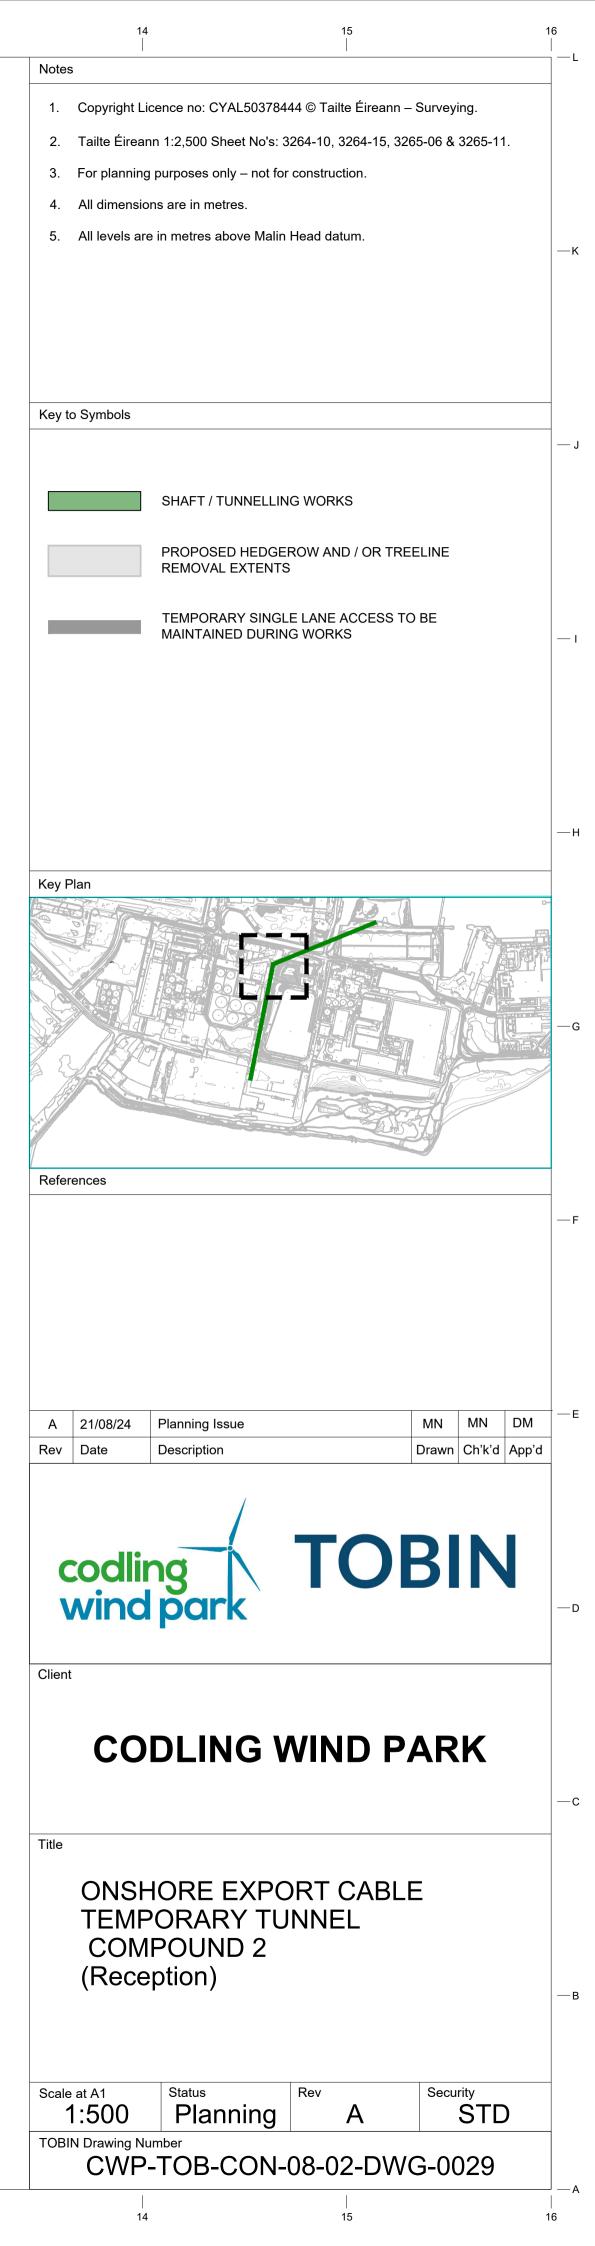

© TOBIN

This document is issued for the party which commissioned it and for specific purposes connected with the captioned project only. It should not be relied upon by any other party or used for any other purpose.

We accept no responsibility for the consequences of this document being relied upon by any other party, or being used for any other purpose, or containing any error or omission which is due to an error or omission in data supplied to us by other parties.