



- Notes**
1. Copyright Licence no: CYAL50378444 © Tailte Éireann – Surveying.
 2. Tailte Éireann 1:2,500 Sheet No's: 3264-10, 3264-15, 3265-06 & 3265-11.
 3. For planning purposes only – not for construction.
 4. All dimensions are in metres.

- Key to Symbols**
- Project Boundaries**
- Planning Application Boundary
- Offshore Infrastructure (preferred locations and alignments)**
- Offshore export cable (Preferred alignments)
- Onshore infrastructure (preferred locations and alignments)**
- Transition joint bay (TJB)
 - Onshore substation bridge access
 - Onshore export cable
 - Onshore Export Cable TJB Connection
 - ESBN network cables
- High water mark

Key Plan

References

Rev	Date	Description	Drawn	Ch'k'd	App'd
A	21/08/24	Planning Issue	MN	MN	DM



Client


CODLING WIND PARK

Title

**ONSHORE DEVELOPMENT AREA
SITE LAYOUT PLAN
PERMANENT WORKS**

Scale at A1	Status	Rev	Security
1:2,000	Planning	A	STD

TOBIN Drawing Number
CWP-TOB-CON-08-02-DWG-0022

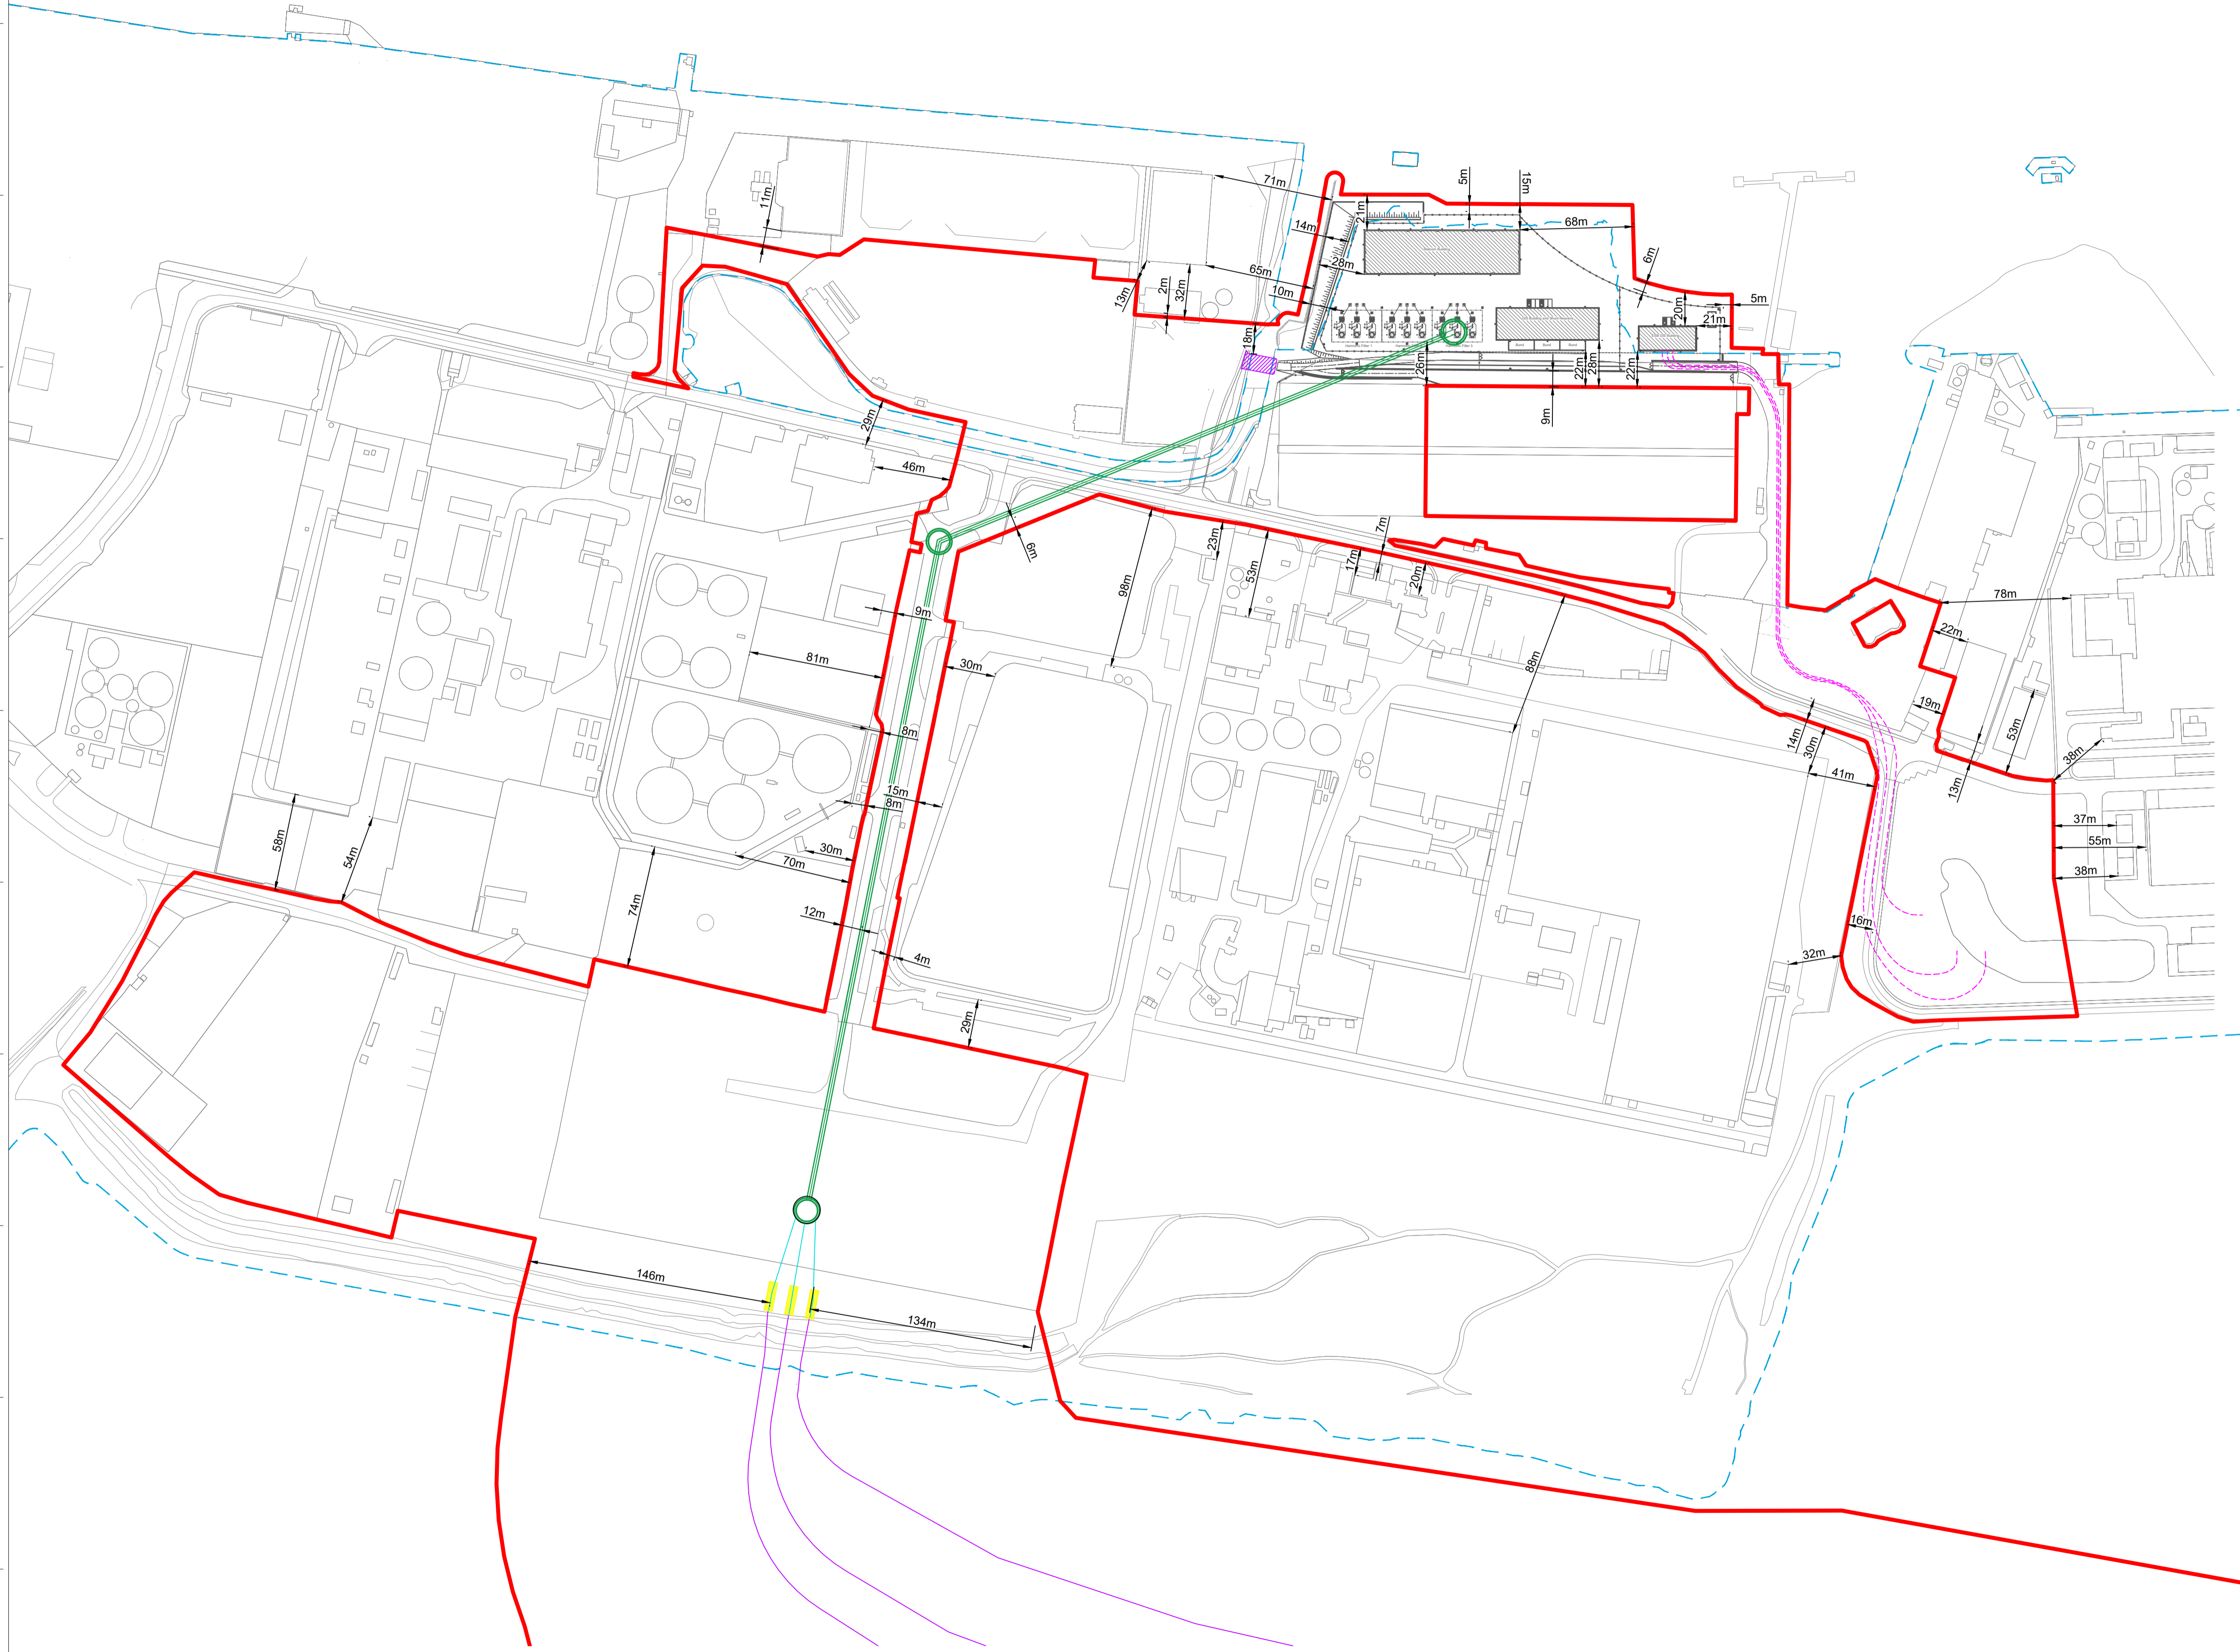

© TOBIN
This document is issued for the party which commissioned it and for specific purposes connected with the captioned project only. It should not be relied upon by any other party or used for any other purpose.
We accept no responsibility for the consequences of this document being relied upon by any other party, or being used for any other purpose, or containing any error or omission which is due to an error or omission in data supplied to us by other parties.

