



- Notes**
1. Copyright Licence no: CYAL50378444 © Tailte Éireann – Surveying.
 2. Tailte Éireann 1:2,500 Sheet No's: 3264-10, 3264-15, 3265-06 & 3265-11.
 3. For planning purposes only – not for construction.
 4. All dimensions are in metres.
 5. All levels are in metres above Malin Head datum.

- Key to Symbols**
- Project Boundaries**
- Planning Application Boundary
- Offshore Infrastructure (preferred locations and alignments)**
- Offshore export cable (preferred alignments)
- Intertidal temporary structures**
- Temporary cofferdam
- Onshore infrastructure (preferred locations and alignments)**
- Construction compound A
 - Construction compound B
 - Construction compound C
 - Construction compound D
 - Temporary access route for construction compound A and B
 - Transition joint bay (TJB)
 - Landfall works
 - Temporary access ramp on to the intertidal area
 - Temporary tunnel shaft compound (Tunnel)
 - Temporary HDD compound (ESBN network cables)
 - Onshore substation bridge access
 - Onshore export cable
 - Onshore Export Cable TJB Connection
 - ESBN network cables
 - High water mark

Note:
Permanent works are shown on this drawing for context purposes only.

References

Rev	Date	Description	Drawn	Ch'k'd	App'd
A	21/08/24	Planning Issue	MN	MN	DM




Client

CODLING WIND PARK

Title

**ONSHORE DEVELOPMENT AREA
SITE LAYOUT PLAN
TEMPORARY WORKS**

Scale at A1 1:2,000	Status Planning	Rev A	Security STD
TOBIN Drawing Number CWP-TOB-CON-08-02-DWG-0023			

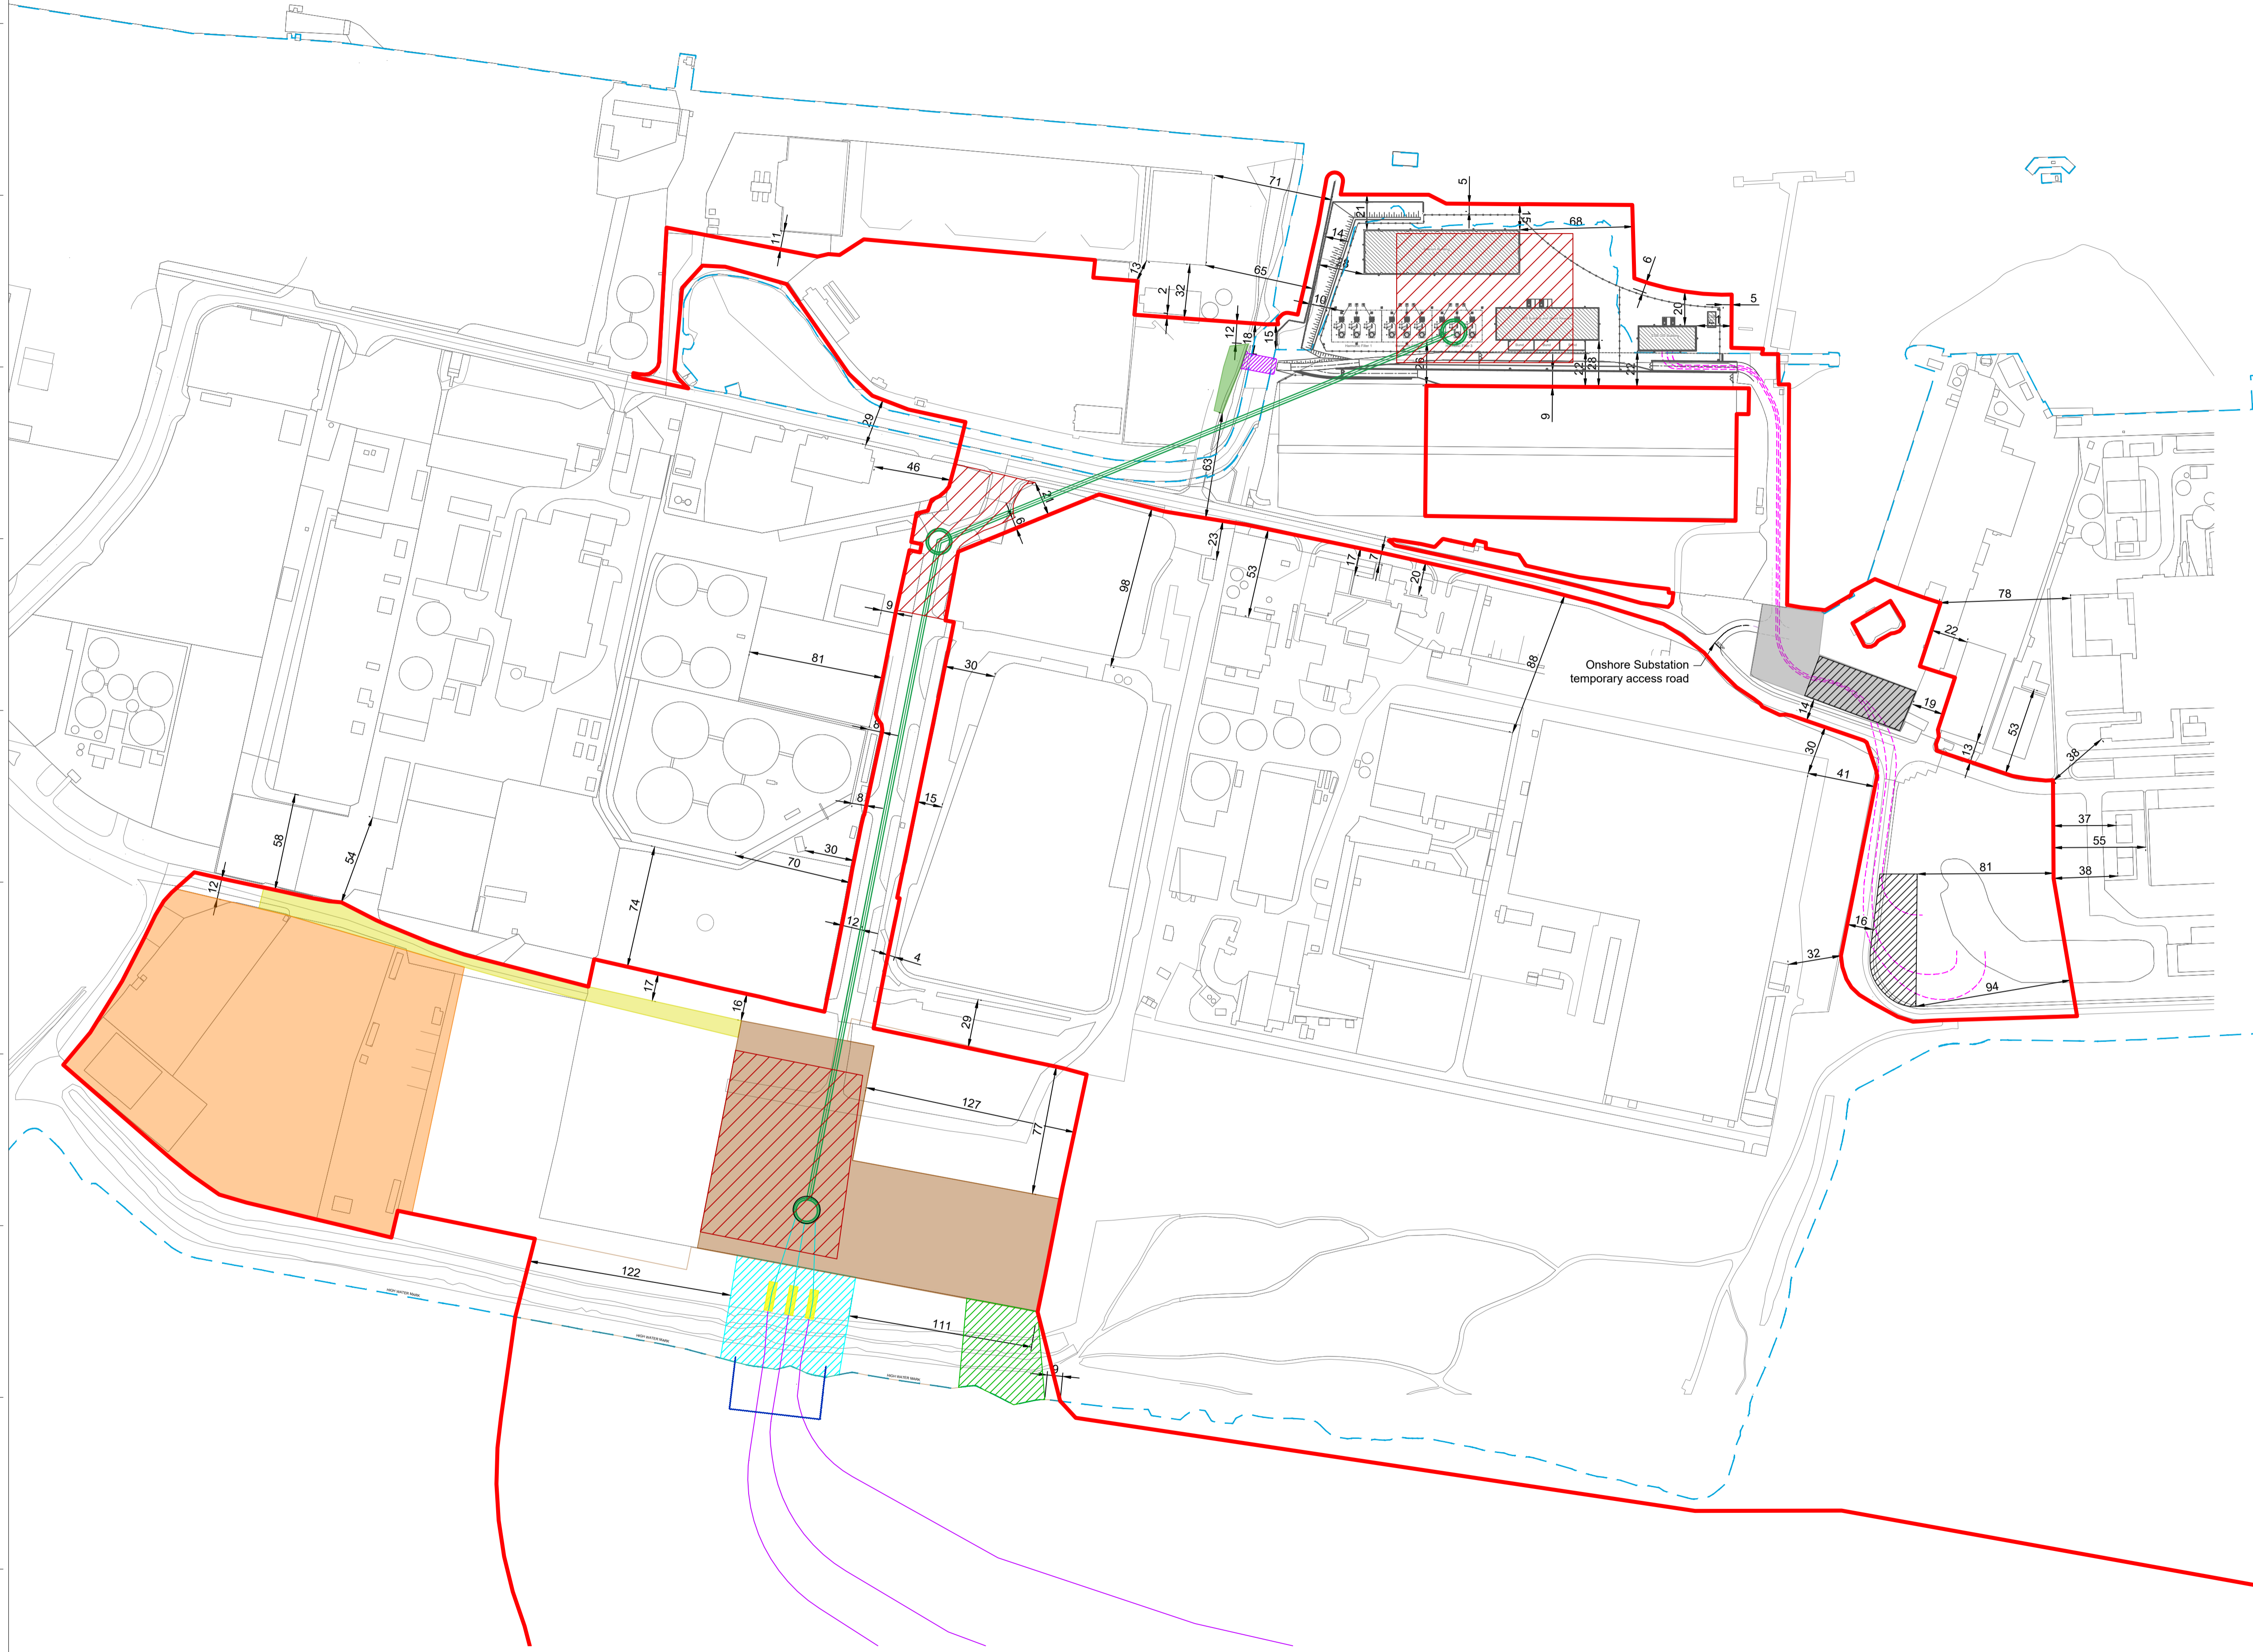

© TOBIN
This document is issued for the party which commissioned it and for specific purposes connected with the captioned project only. It should not be relied upon by any other party or used for any other purpose.
We accept no responsibility for the consequences of this document being relied upon by any other party, or being used for any other purpose, or containing any error or omission which is due to an error or omission in data supplied to us by other parties.

