



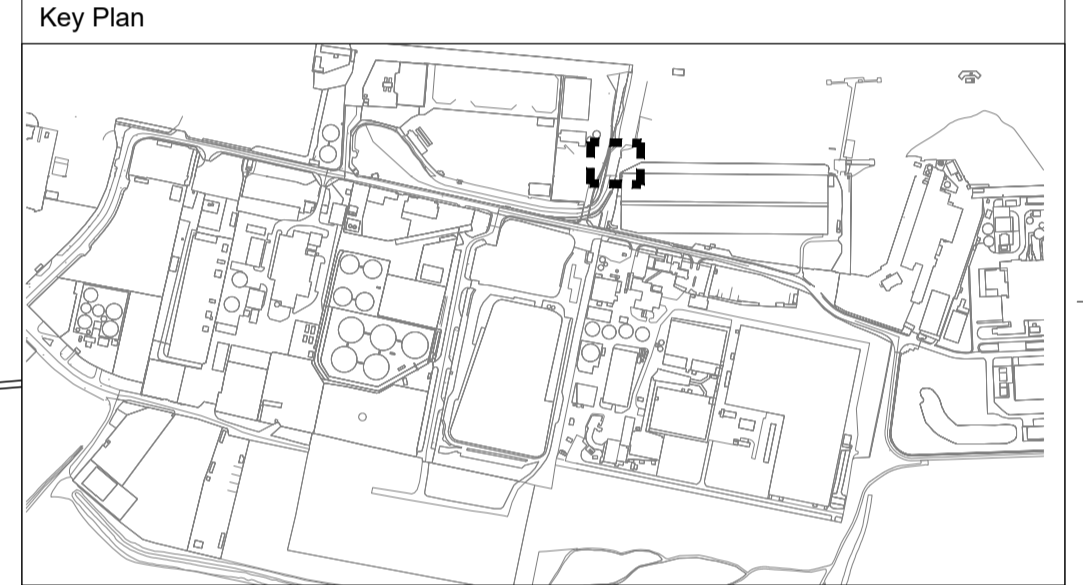

- Notes
1. Copyright Licence no: CYAL50378444 © Tailte Éireann – Surveying.
 2. Tailte Éireann 1:2,500 Sheet No's: 3264-10, 3264-15, 3265-06 & 3265-11.
 3. For planning purposes only – not for construction.
 4. All dimensions are in metres.

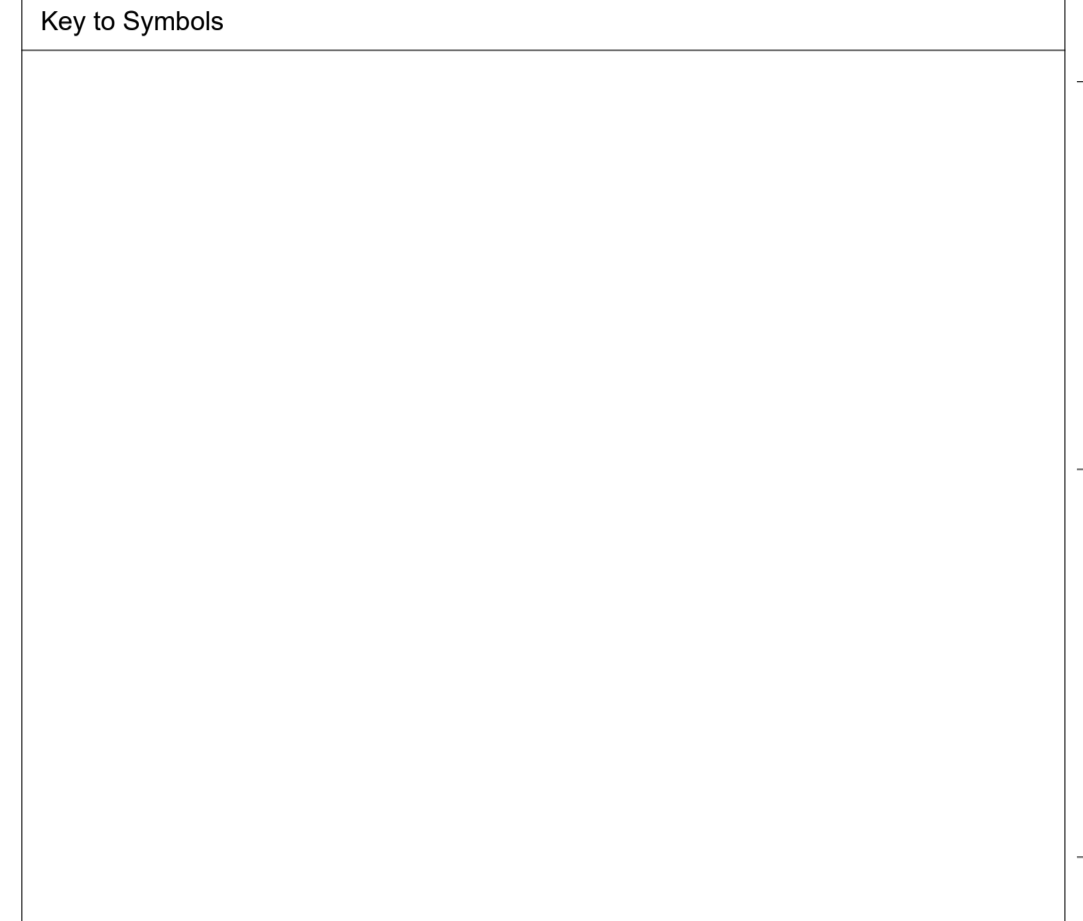

References

Rev	Date	Description	Drawn	Ch'k'd	App'd
A	21/08/24	Planning Issue	MN	MN	DM

Rev	Date	Description	Drawn	Ch'k'd	App'd
A	21/08/24	Planning Issue	MN	MN	DM





Client

CODLING WIND PARK

Title

**PROPOSED BRIDGE DETAILS
ROAD MARKINGS AND
VISIBILITY SIGHTLINES**

Scale at A1 1:100	Status Planning	Rev A	Security STD
TOBIN Drawing Number CWP-TOB-CON-08-02-DWG-0033			

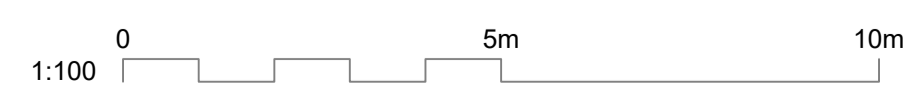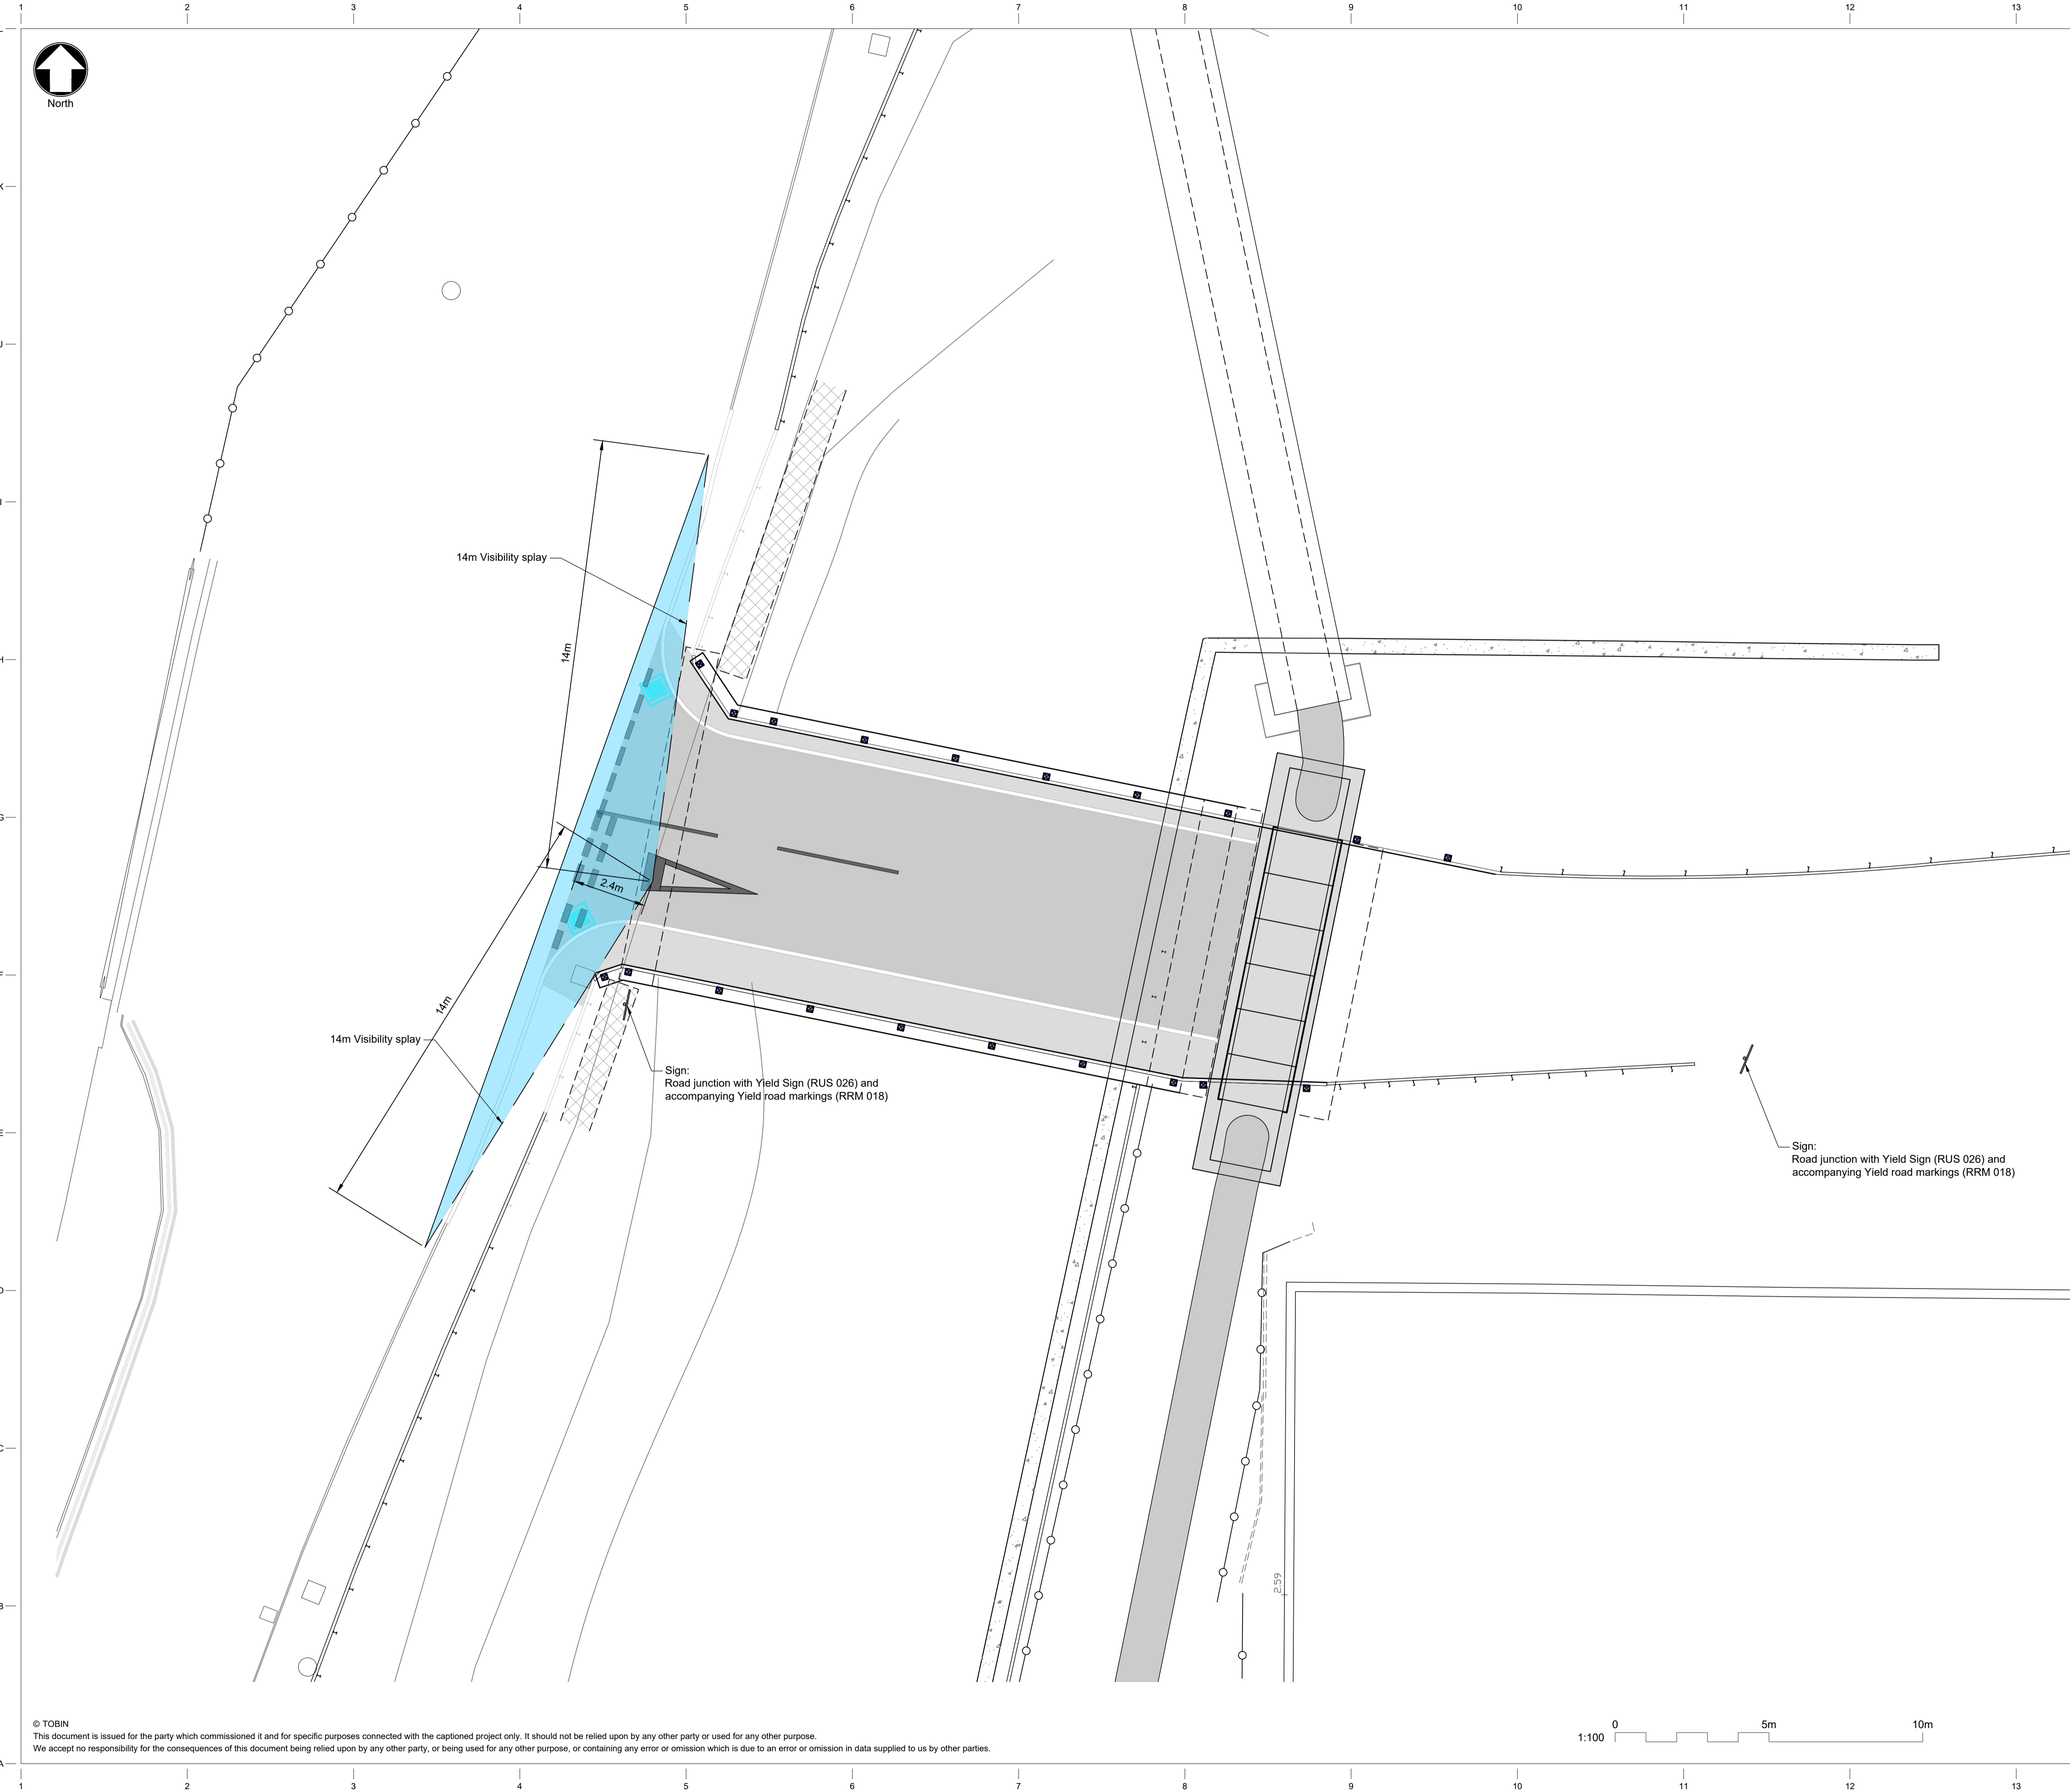

© TOBIN
This document is issued for the party which commissioned it and for specific purposes connected with the captioned project only. It should not be relied upon by any other party or used for any other purpose.
We accept no responsibility for the consequences of this document being relied upon by any other party, or being used for any other purpose, or containing any error or omission which is due to an error or omission in data supplied to us by other parties.