



- Notes**
1. Copyright Licence no: CYAL50378444 © Tailte Éireann – Surveying.
 2. Tailte Éireann 1:2,500 Sheet No's: 3264-10, 3264-15, 3265-06 & 3265-11.
 3. For planning purposes only – not for construction.
 4. All dimensions are in metres.

- Key to Symbols**
- Project Boundaries**
- Planning Application Boundary
- Onshore infrastructure (preferred locations and alignments)**
- Transition joint bay (TJB)
 - Onshore substation bridge access
 - LOD for landfall cable ducts
 - LOD to TJBs
 - LOD for the location of onshore substation revetment perimeter structure
 - Onshore Export Cable TJB Connection
 - Onshore export cable
 - ESBN network cables
 - High water mark
- Intertidal temporary structures**
- Temporary cofferdam
- Offshore Infrastructure (preferred locations and alignments)**
- Offshore export cable (preferred alignments)

Note:
Permanent works are shown on this drawing for context purposes only.

References

Rev	Date	Description	Drawn	Ch'k'd	App'd
A	21/08/24	Planning Issue	MN	MN	DM




Client

CODLING WIND PARK

Title

**ONSHORE DEVELOPMENT AREA
LIMITS OF DEVIATION (LoDs)**

Scale at A1 1:2,000	Status Planning	Rev A	Security STD
TOBIN Drawing Number CWP-TOB-CON-08-02-DWG-0034			

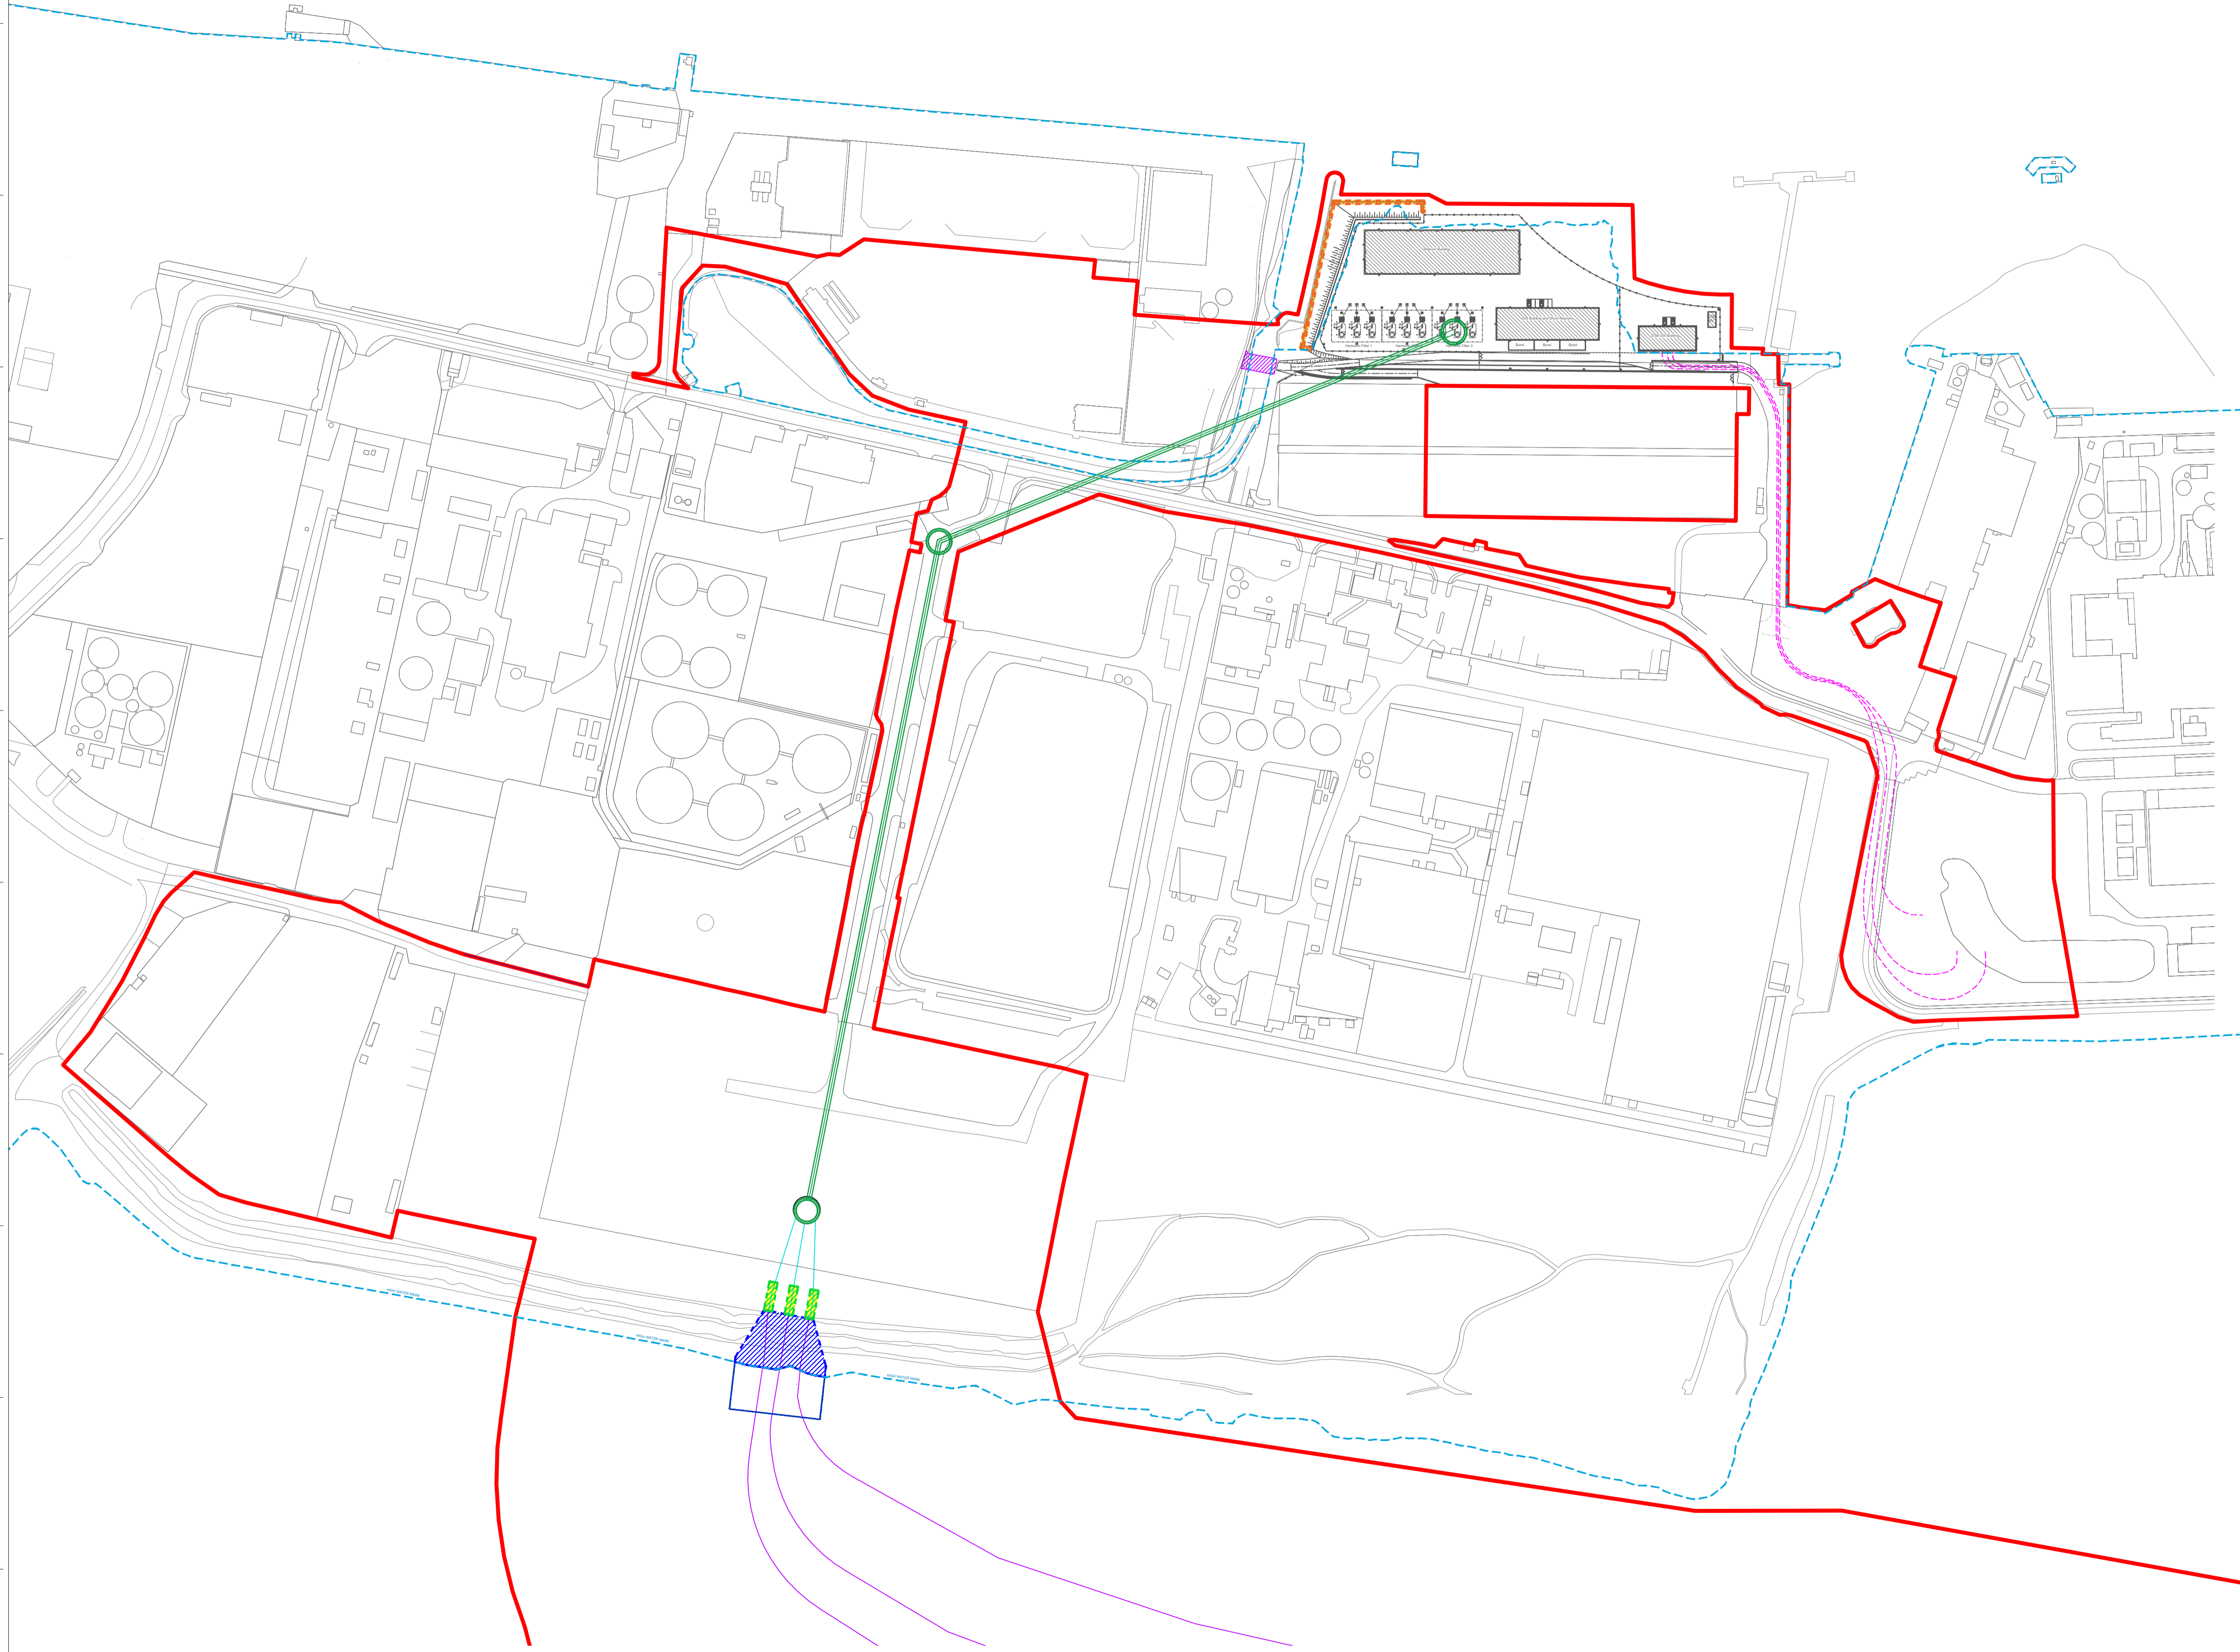

© TOBIN
This document is issued for the party which commissioned it and for specific purposes connected with the captioned project only. It should not be relied upon by any other party or used for any other purpose.
We accept no responsibility for the consequences of this document being relied upon by any other party, or being used for any other purpose, or containing any error or omission which is due to an error or omission in data supplied to us by other parties.

