


**Lighting Column & Surround Detail**  
SCALE 1:10

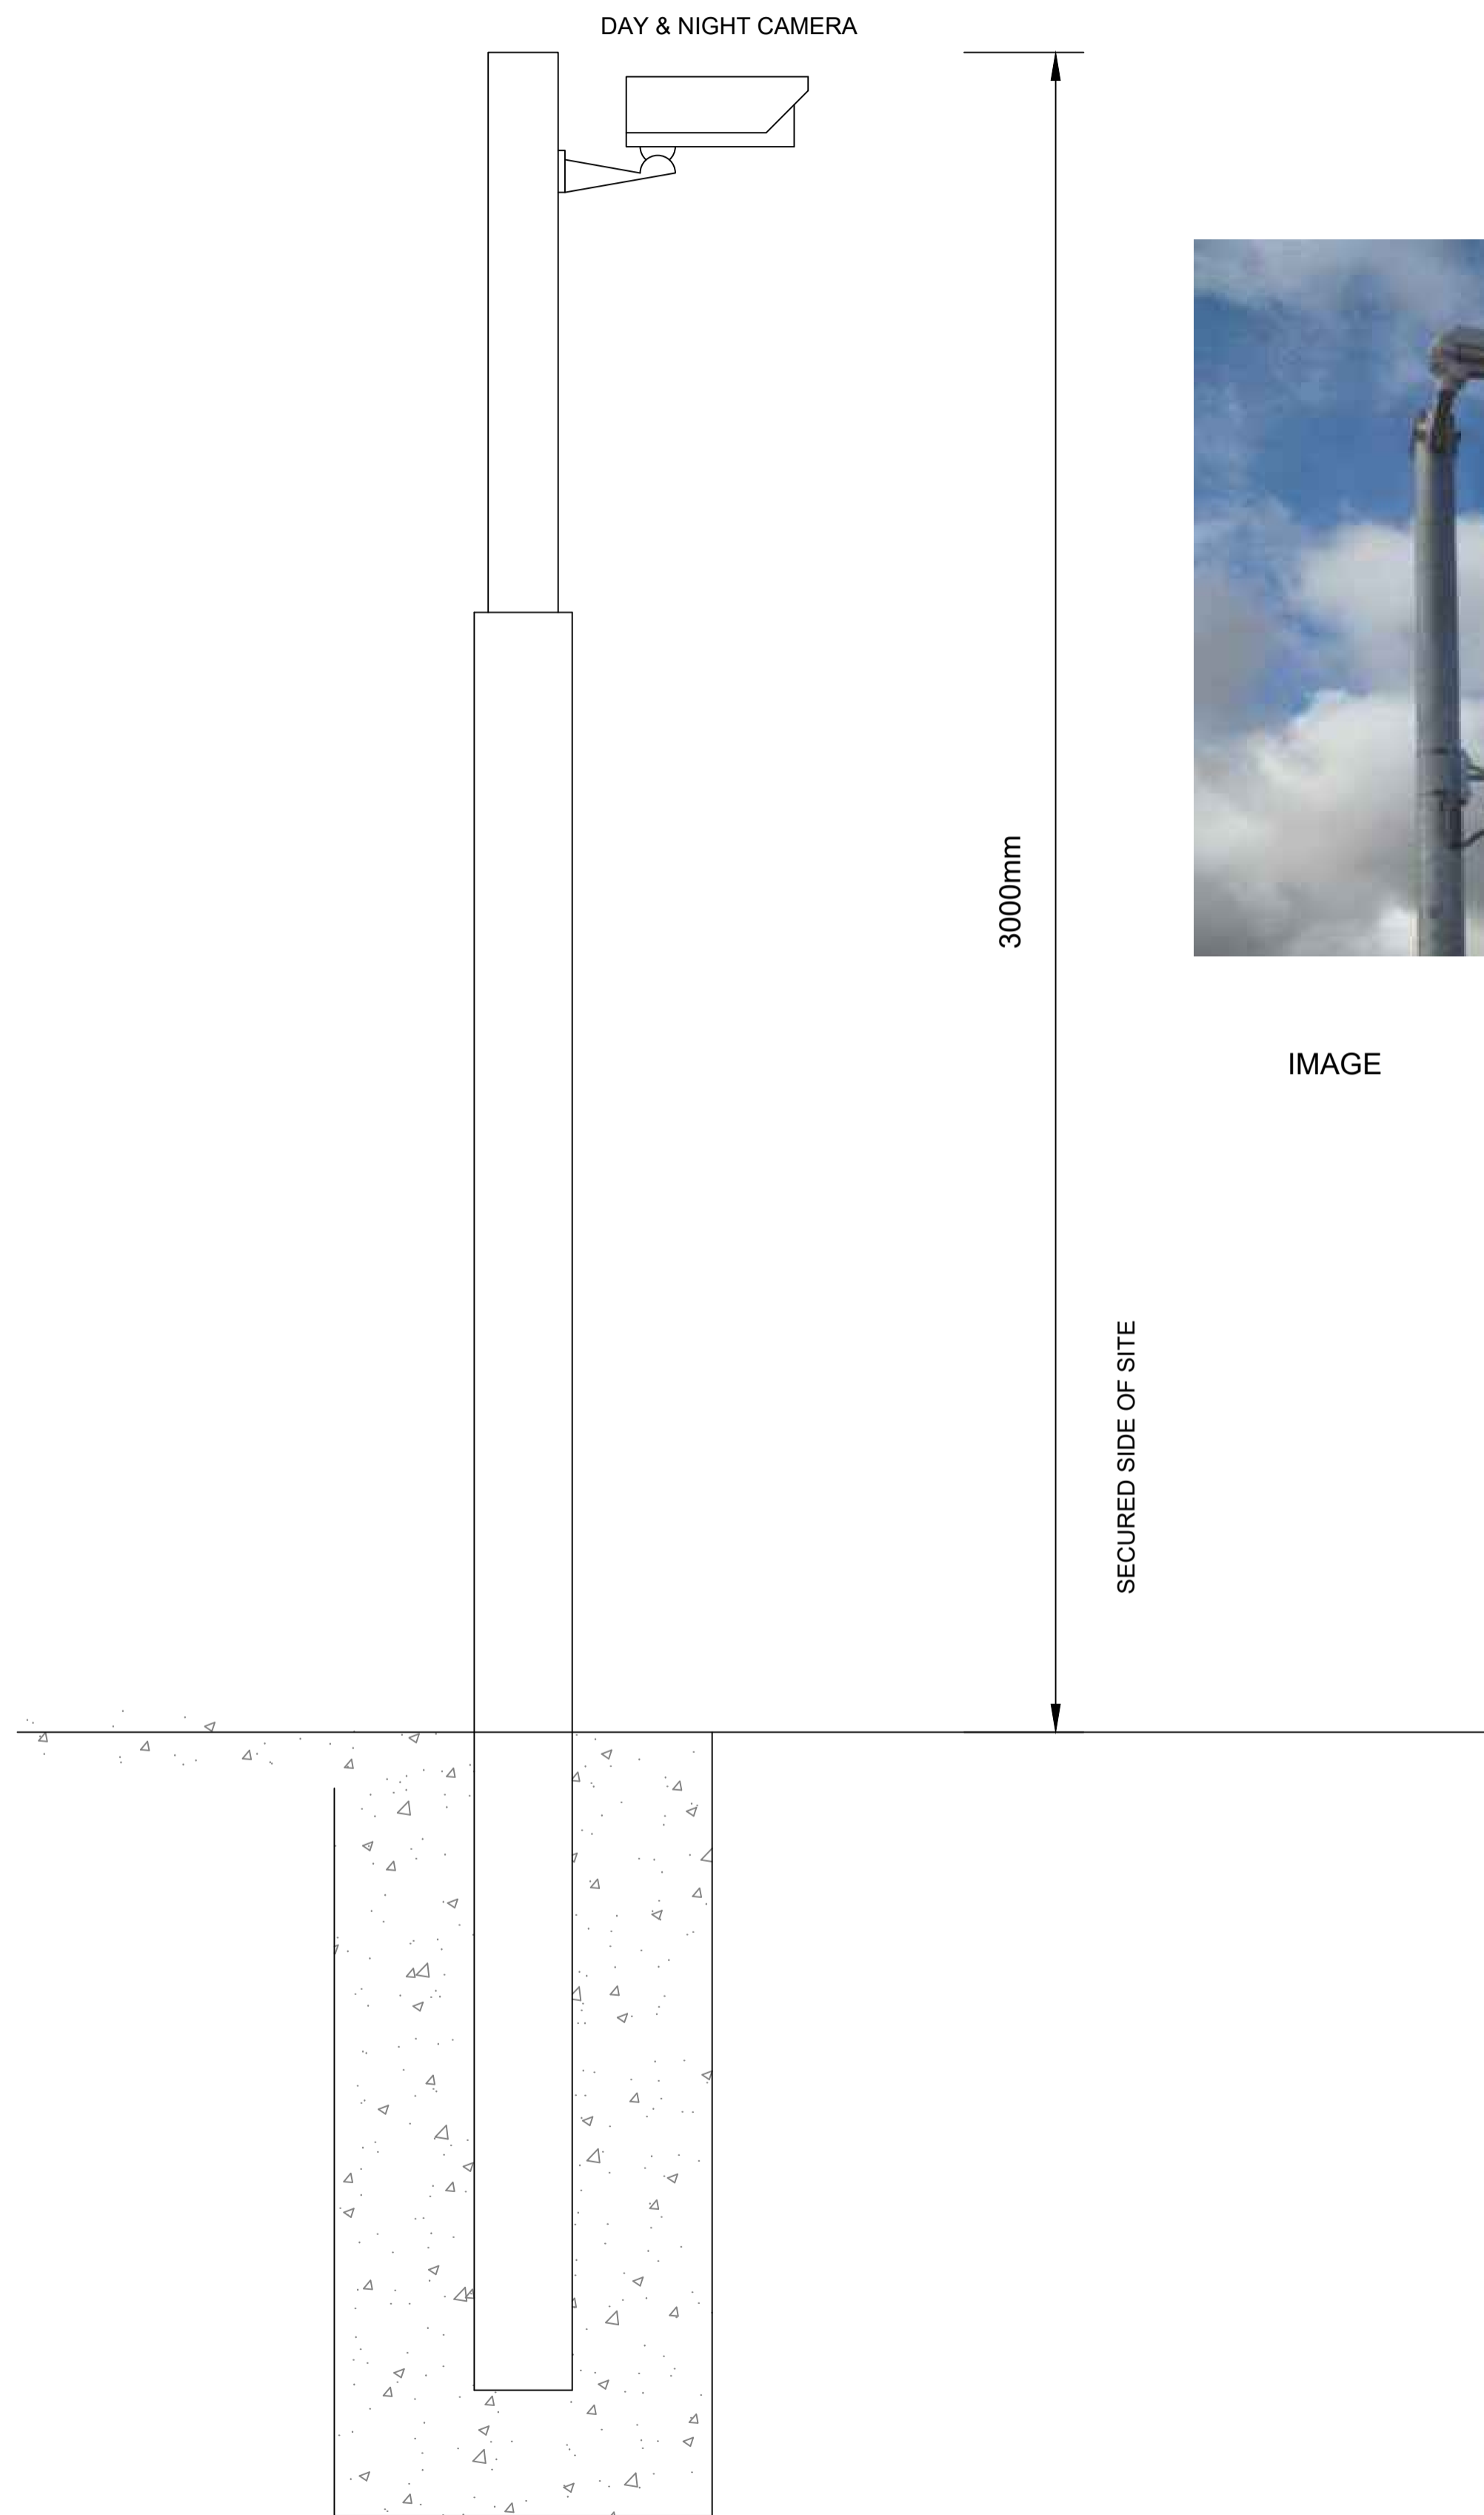

**CCTV Camera Column**  
SCALE 1:10

Notes

1. For planning purposes only – not for construction.
2. All dimensions are in millimetres.

Key to Symbols

Safety, Health and Environmental Information

References

Rev	Date	Description	Drawn	Ch'k'd	App'd
A	21/08/24	Planning Issue	MN	MN	DM



Client

**CODLING WIND PARK**

Title

**LIGHTING AND CCTV  
DETAILS**

Scale at A1	Status	Rev	Security
As Shown	Planning	A	STD

TOBIN Drawing Number  
**CWP-TOB-CON-08-02-DWG-0056**