


**SHELLYBANKS ROAD AREA**




**PIGEON HOUSE ROAD AREA**

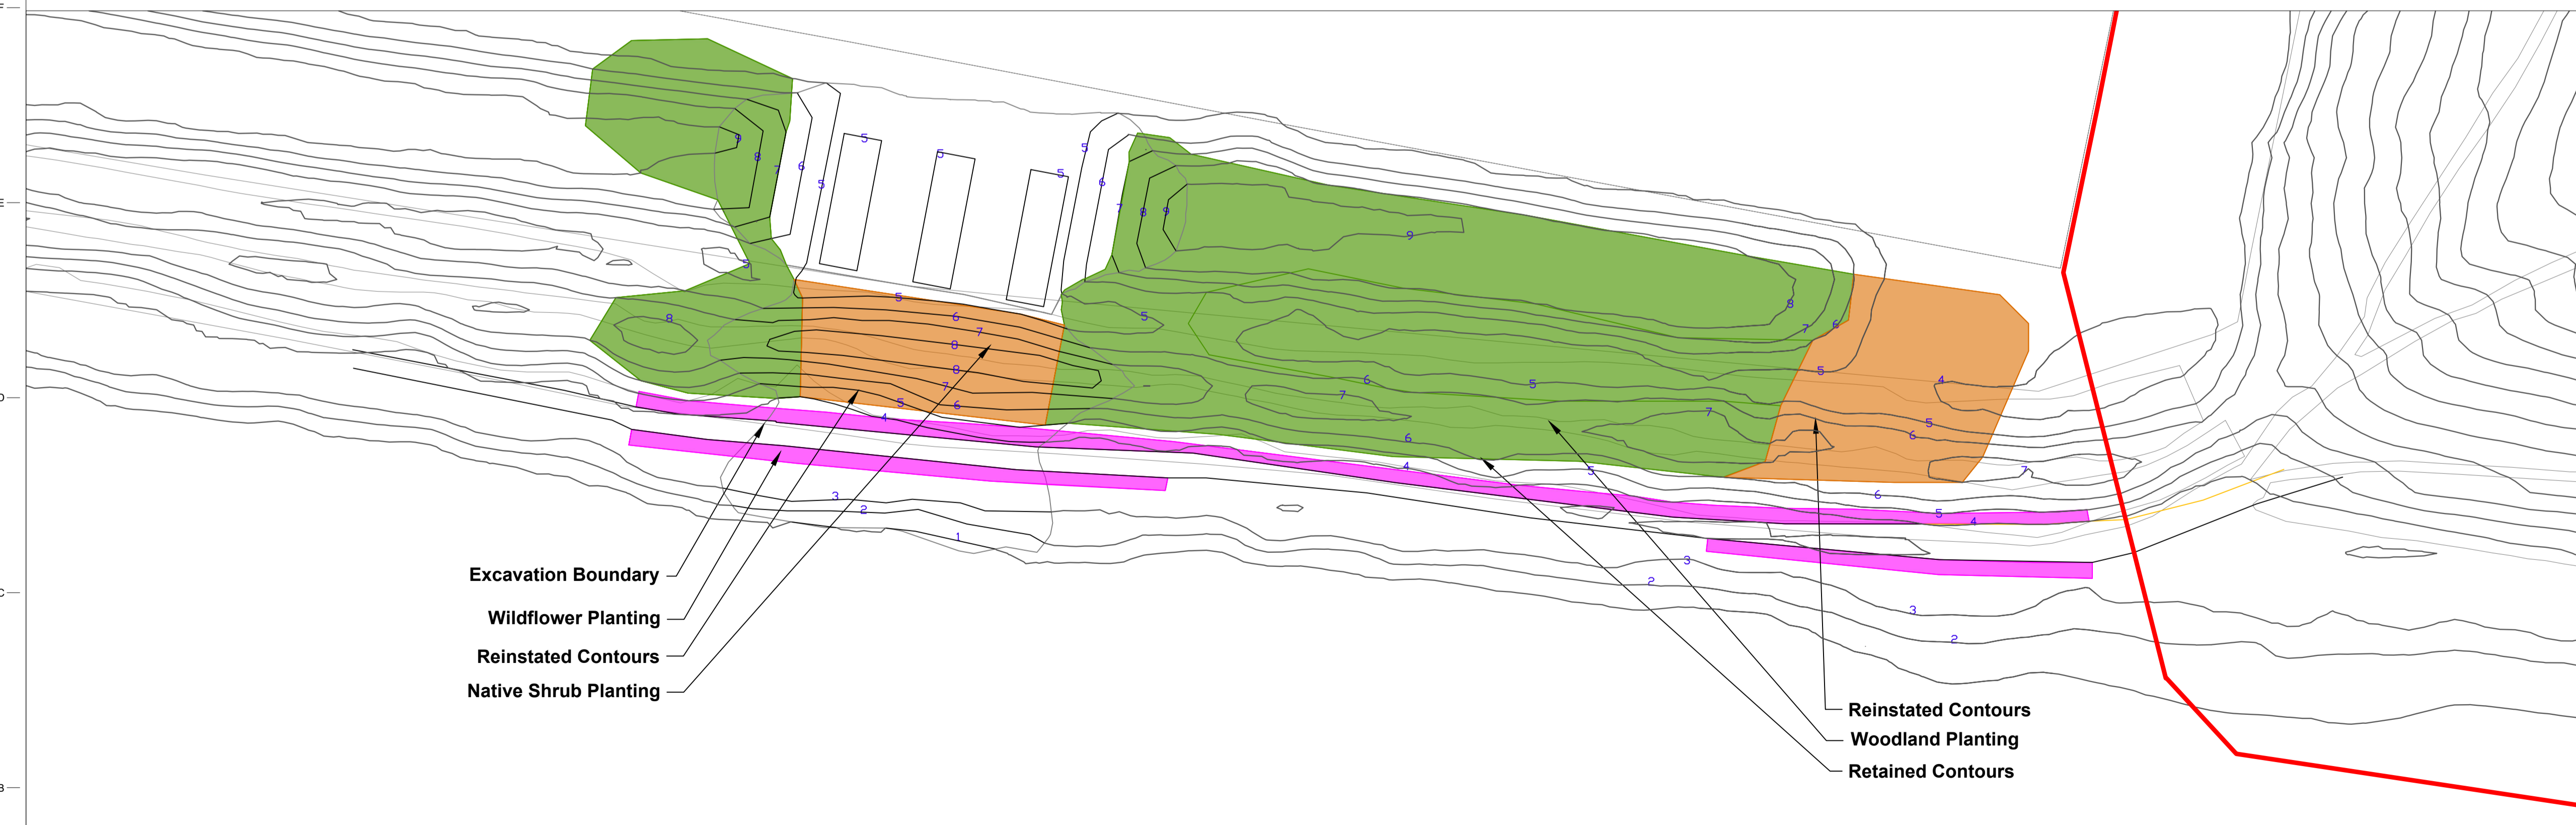

**COASTAL FOOTPATH AREA**

- Notes**
1. Copyright Licence no: CYAL50378444 © Tailte Éireann – Surveying.
  2. Tailte Éireann 1:2,500 Sheet No's: 3264-10, 3264-15, 3265-06 & 3265-11.
  3. For planning purposes only – not for construction.
  4. All dimensions are in metres.
  5. All levels are in metres above Malin Head datum.

- Key to Symbols**
- Planning Application Boundary
  - Woodland Planting
  - Native Shrub Planting
  - Wildflower Planting

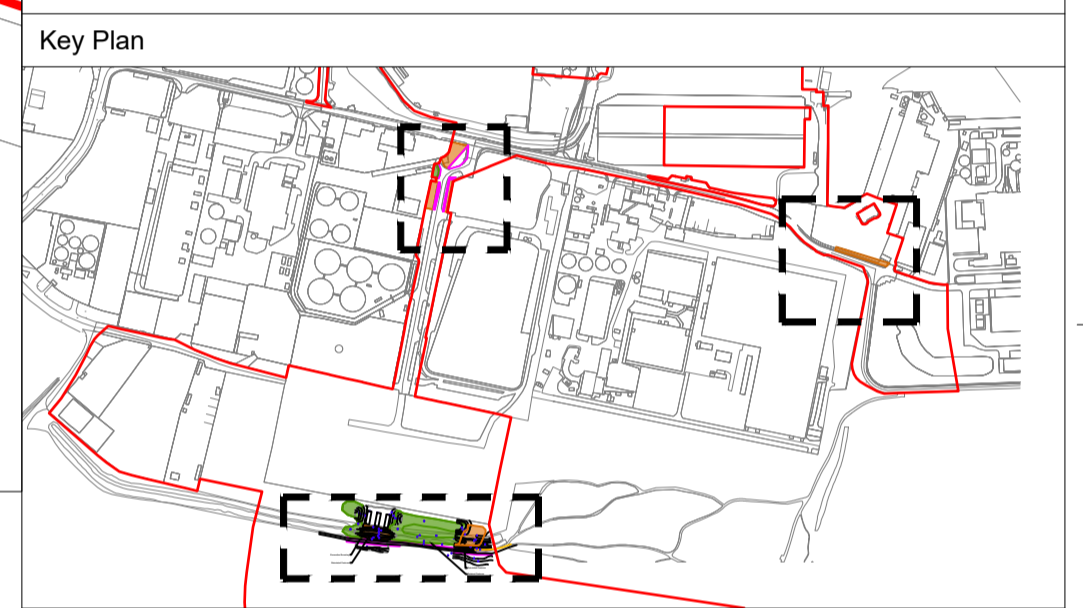

**References**

Rev	Date	Description	Drawn	Ch'k'd	App'd
A	21/08/24	Planning Issue	MN	MN	DM



**Client**

**CODLING WIND PARK**

**Title**

**ONSHORE LANDSCAPING PLAN**

Scale at A1 <b>1:500</b>	Status <b>Planning</b>	Rev <b>A</b>	Security <b>STD</b>
TOBIN Drawing Number <b>CWP-TOB-CON-08-02-DWG-0057</b>			